


This map is reproduced from Ordnance Survey material with the permission of Ordnance Survey on behalf of the Controller of Her Majesty's Stationery Office
 © Crown copyright. Unauthorised reproduction infringes Crown copyright and may lead to prosecution or civil proceedings. Stockport Metropolitan Borough Council
 100019571 2019

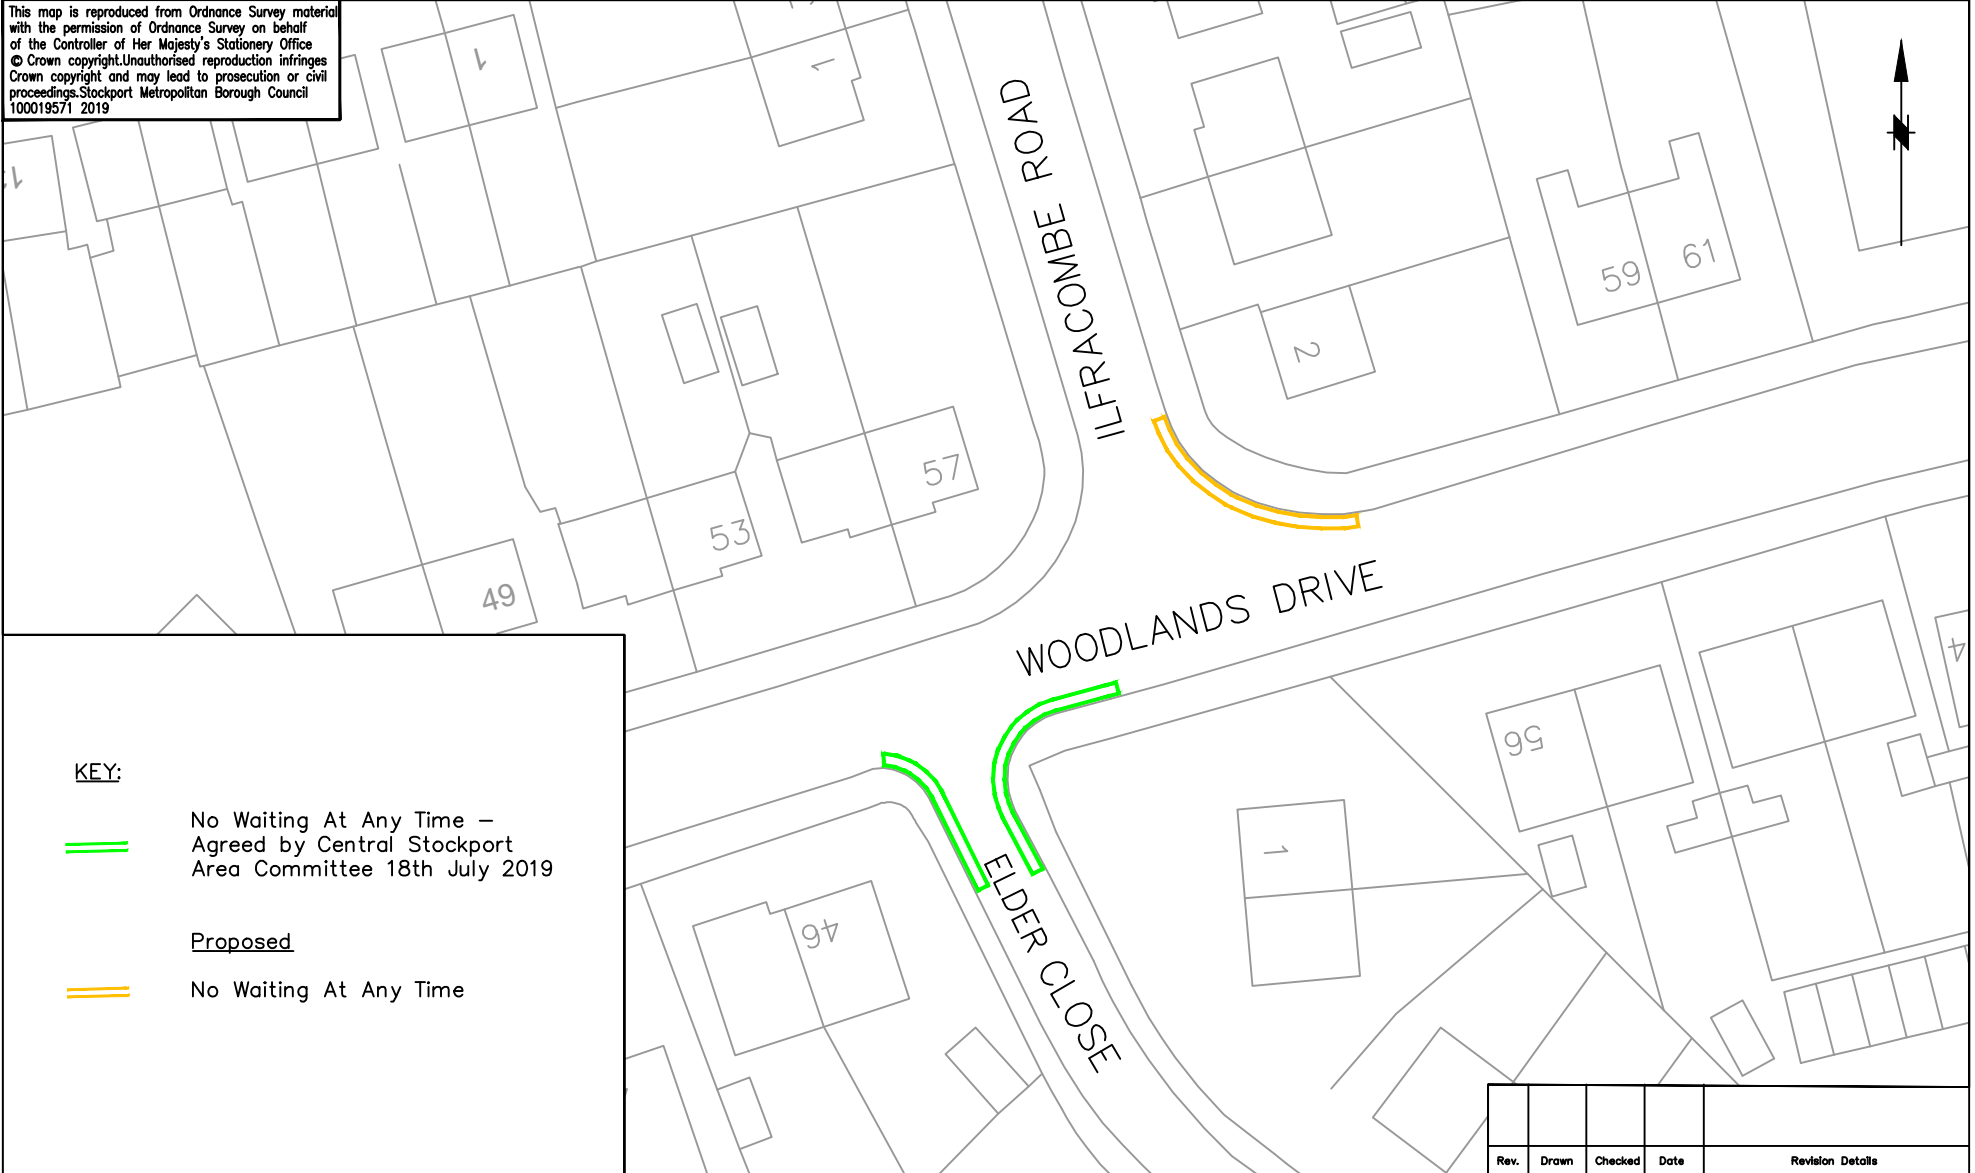

KEY:

 No Waiting At Any Time –
 Agreed by Central Stockport
 Area Committee 18th July 2019

Proposed

 No Waiting At Any Time

Rev.	Drawn	Checked	Date	Revision Details

SCG JOB No.

JOB TITLE

Woodlands Drive, Offerton.

DRAWING TITLE

Proposed prohibition of waiting



STOCKPORT
 METROPOLITAN BOROUGH COUNCIL

CAROLINE SIMPSON
 CORPORATE DIRECTOR
 PLACE

HIGHWAYS AND TRANSPORTATION
 STOPFORD HOUSE
 STOCKPORT SK1 5XE
 Tel: 0161 217 6111

Drawn	Engineer	Checked	Approved
VB	CP	JG	EPS
Date	Date	Date	Date
06/11/19	06/11/19	06/11/19	06/11/19
Scale	1:500		
Drawing No.	NM8/4996/02		
Revision			