


with the permission of Ordnance Survey on behalf of the Controller of Her Majesty's Stationery Office
 © Crown copyright. Unauthorised reproduction infringes Crown copyright and may lead to prosecution or civil proceedings. Stockport Metropolitan Borough Council
 100019571 2015

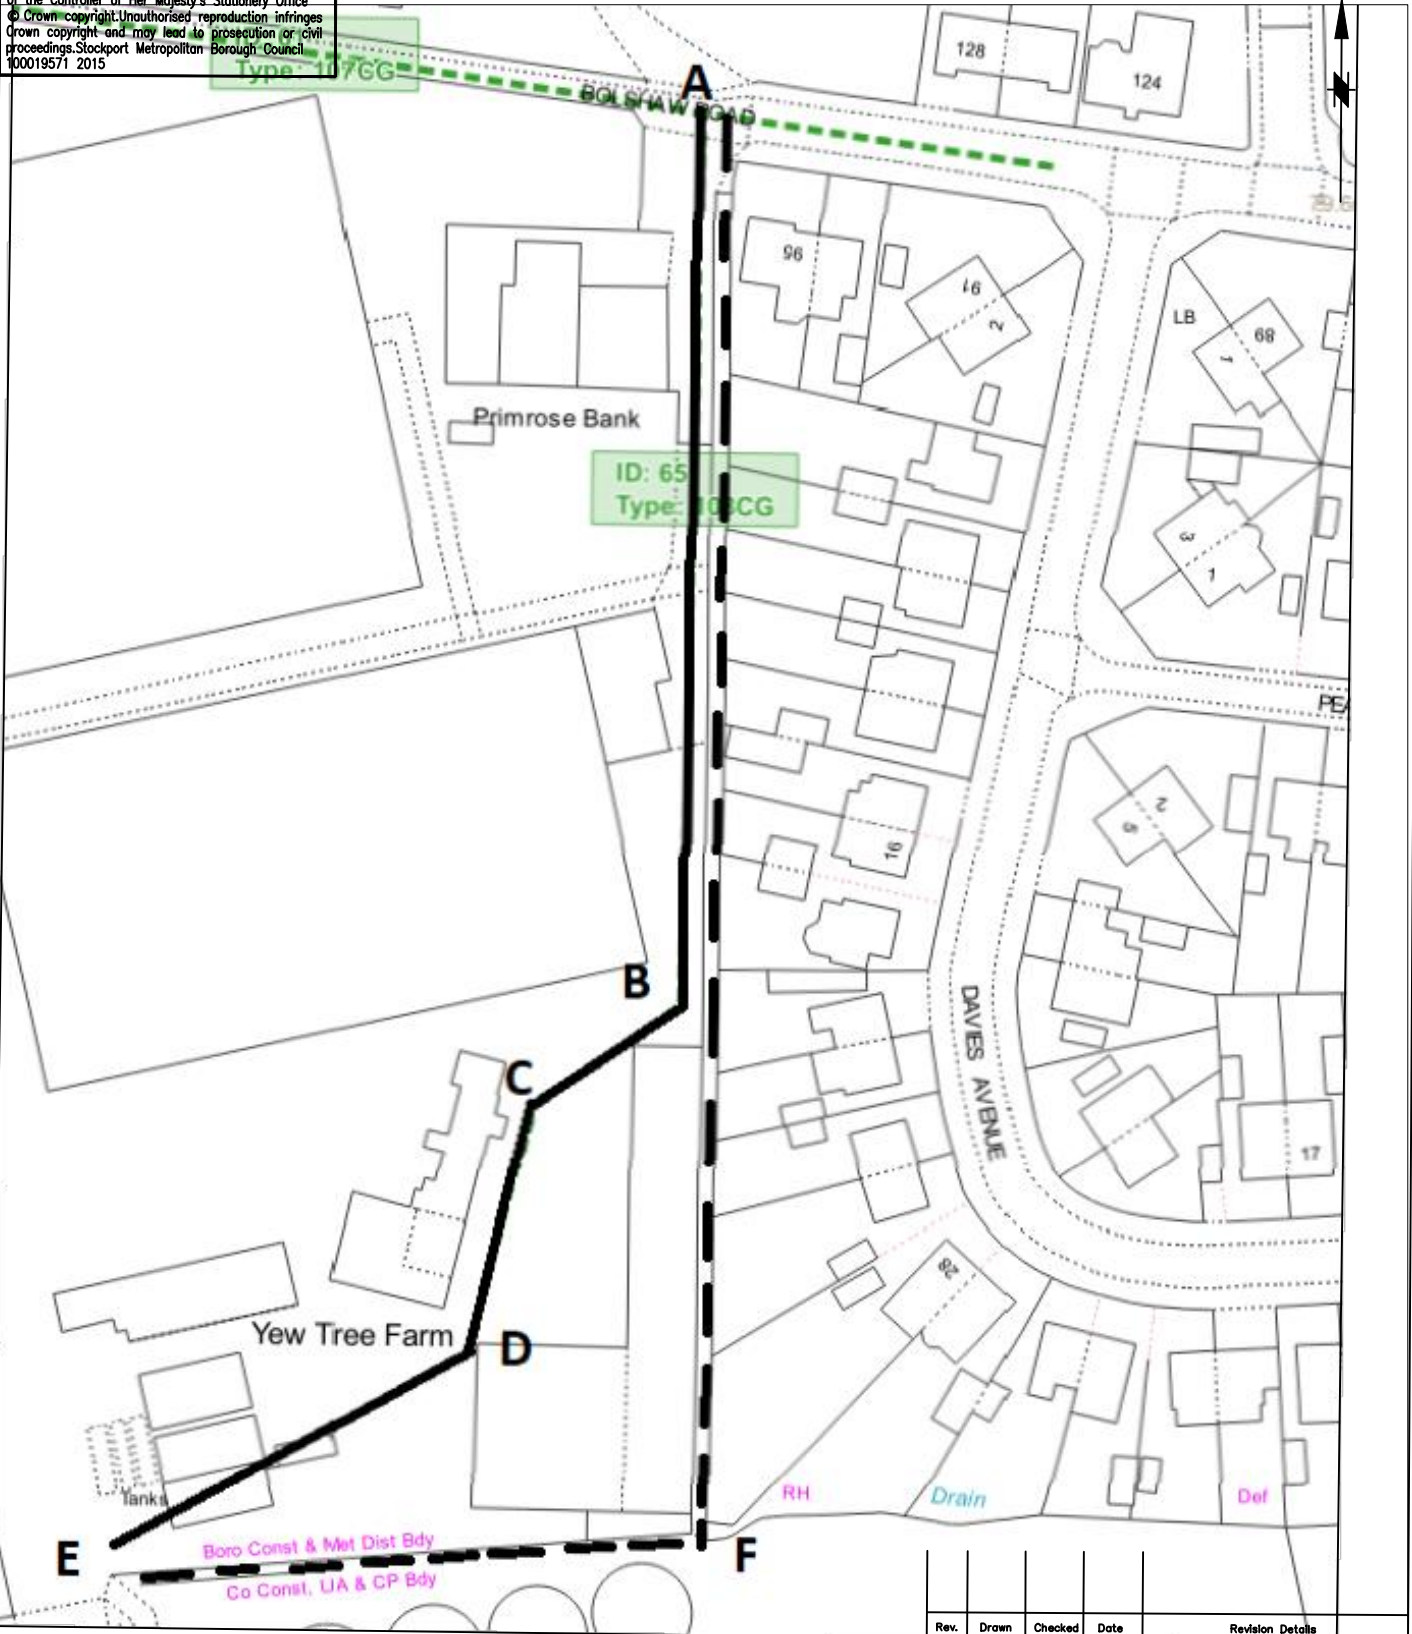

Rev.	Drawn	Checked	Date	Revision Details



STOCKPORT

METROPOLITAN BOROUGH COUNCIL

HIGHWAYS AND TRANSPORTATION
 STOPFORD HOUSE
 STOCKPORT SK1 3XE
 Tel: 0161 474
 FAX: 0161

CAROLINE SIMPSON
 CORPORATE DIRECTOR
 PLACE

JOB TITLE PRow 108 CG diversion

DRAWN NMR	ENGINEER	CHECKED	APPROVED GOC
DATE 2/5/19	DATE	DATE	DATE
SCALE		SCG No.	
DRAWING NUMBER			Revision
DRAWING TITLE		Appendix 1	