


This map is reproduced from Ordnance Survey material with the permission of Ordnance Survey on behalf of the Controller of Her Majesty's Stationery Office
© Crown copyright. Unauthorised reproduction infringes Crown copyright and may lead to prosecution or civil proceedings. Stockport Metropolitan Borough Council 100019571 2019

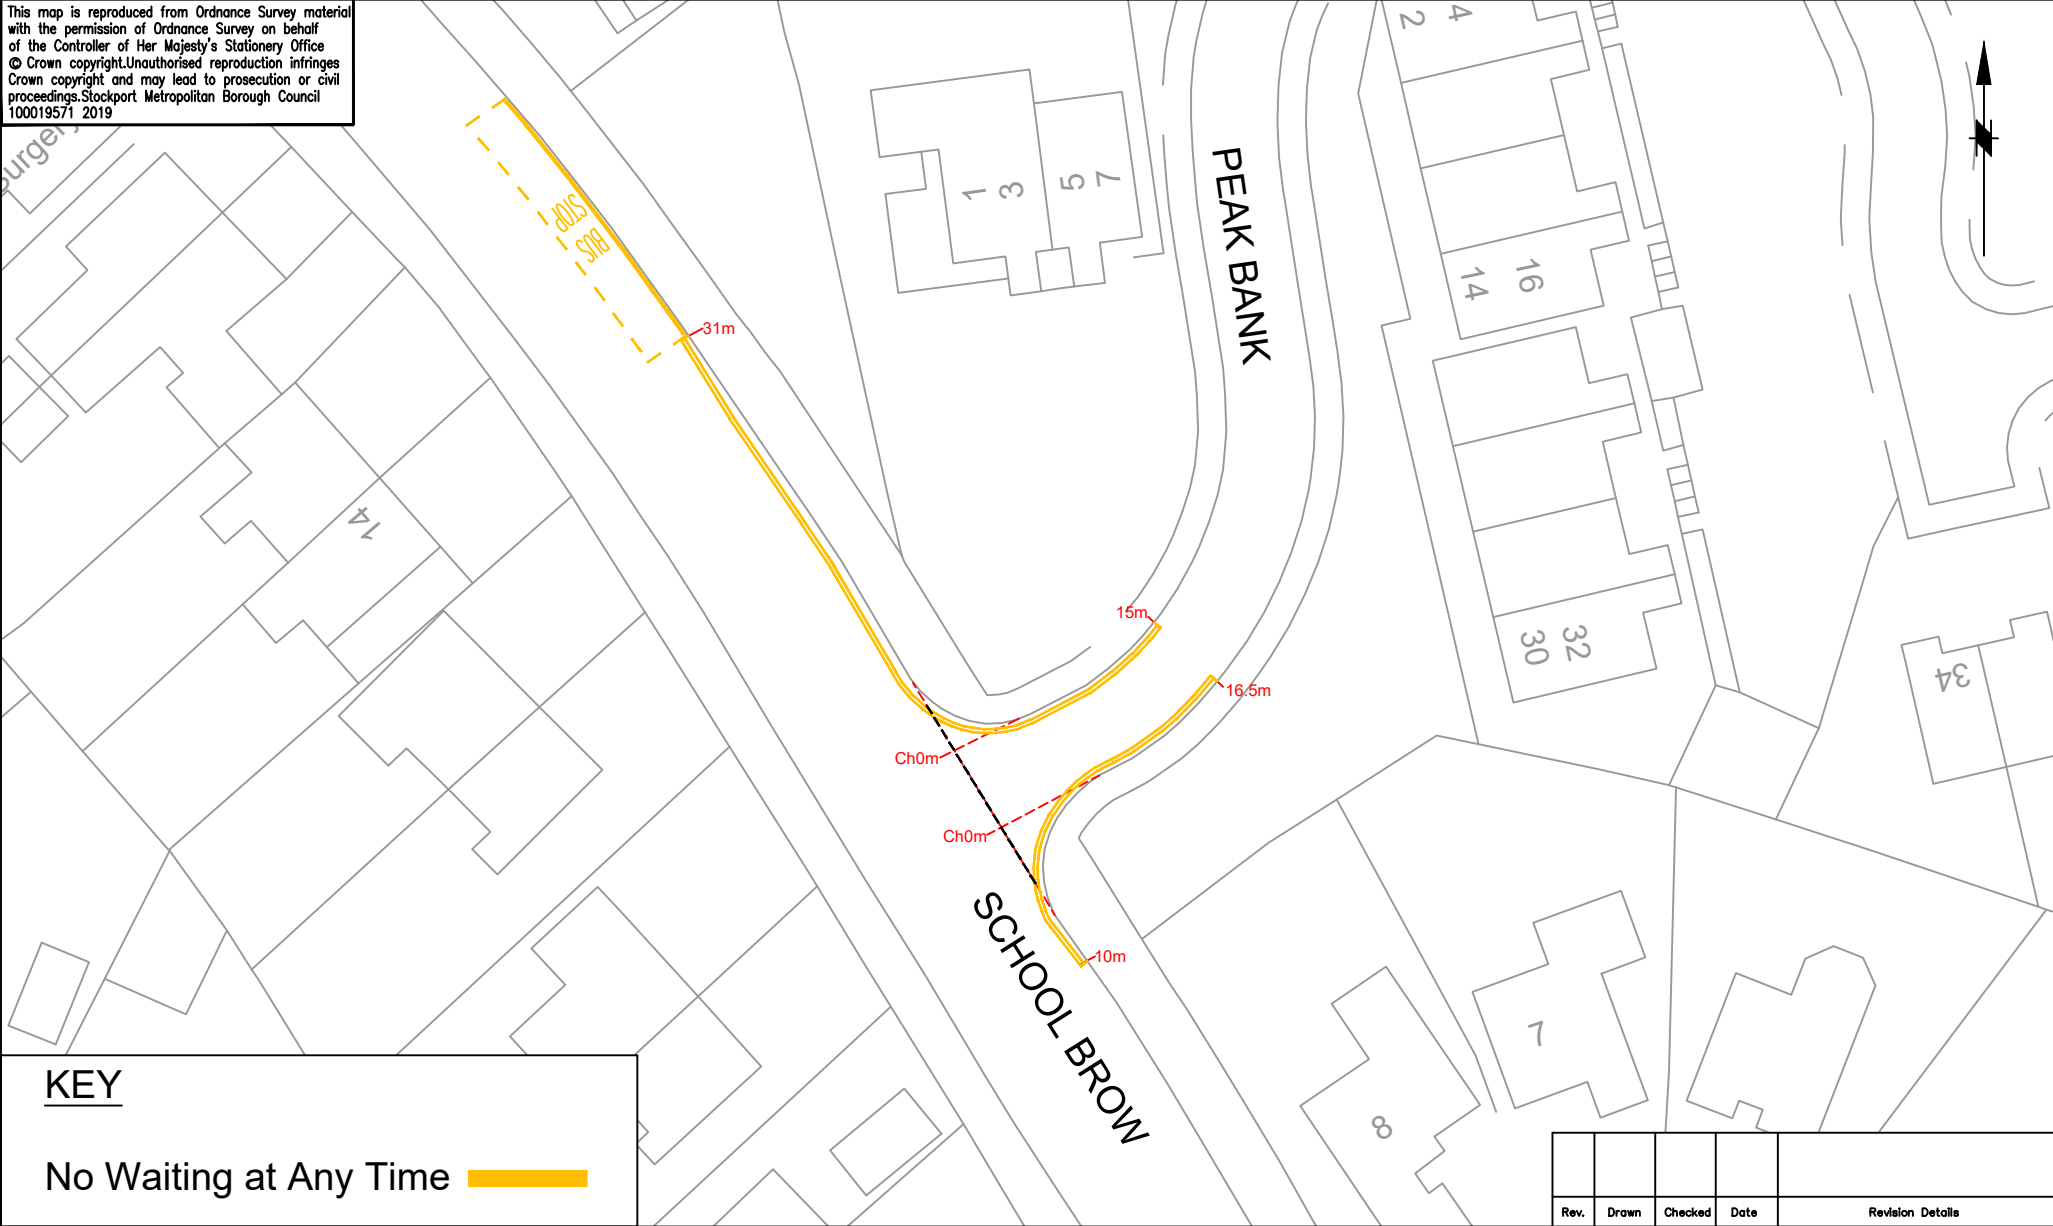

KEY

No Waiting at Any Time

Rev.	Drawn	Checked	Date	Revision Details

SCG JOB No.

JOB TITLE

Peak Bank, Bredbury

DRAWING TITLE

Proposed No Waiting At Any Time



STOCKPORT
METROPOLITAN BOROUGH COUNCIL

CAROLINE SIMPSON
CORPORATE DIRECTOR
PLACE

HIGHWAYS AND TRANSPORTATION
STOFFORD HOUSE
STOCKPORT SK1 3XE
Tel: 0161 474

Drawn	Engineer	Checked	Approved
JFY	JP	EPS	EPS
Date	Date	Date	Date
09/19	09/19	09/19	09/19
Scale	1:500		
Drawing No.	NM8/4718/01		
Revision			