


This map is reproduced from Ordnance Survey material with the permission of Ordnance Survey on behalf of the Controller of Her Majesty's Stationery Office © Crown copyright. Unauthorised reproduction infringes Crown copyright and may lead to prosecution or civil proceedings. Stockport Metropolitan Borough Council 100019571 2017

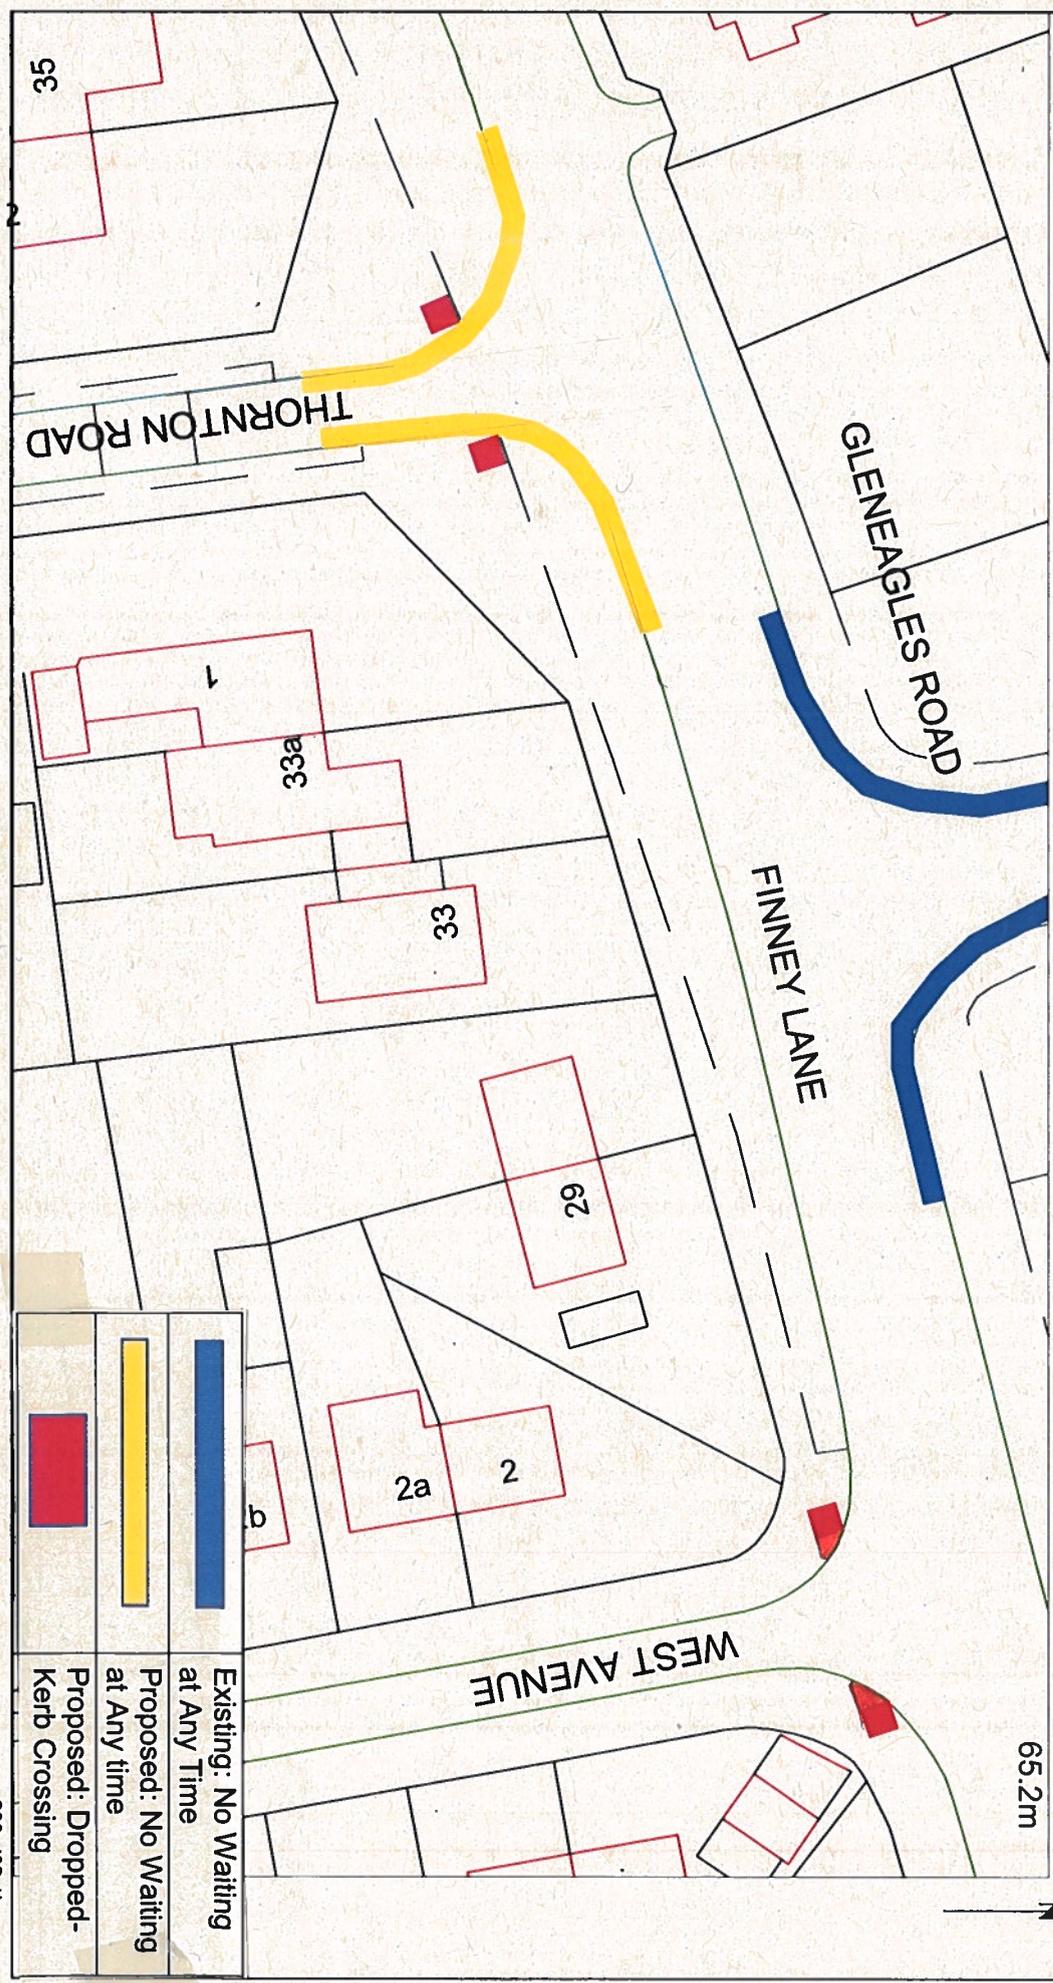


SC6 JOB No.

	Existing: No Waiting at Any Time
	Proposed: No Waiting at Any Time
	Proposed: Dropped-Kerb Crossing

JOB TITLE
Thornton Road & Finney Lane, Heald Green

DRAWING TITLE
Proposed No Waiting Restrictions

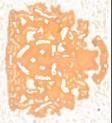

STOCKPORT
 METROPOLITAN BOROUGH COUNCIL

CAROLINE SIMPSON
 CORPORATE DIRECTOR

ROADWAYS AND TRANSPORTATION
 STOCKPORT S11 2XE
 TEL: 0161 474 4881

Drawn	Engineer	Checked	Approved
MT	MT		
Date	Date	Date	Date
Feb 2020	Feb 2020		
Scale			
1:1000			
Drawing No.			
NMB-5076-01			
Revision			