


This map is reproduced from Ordnance Survey material with the permission of Ordnance Survey on behalf of the Controller of Her Majesty's Stationery Office. © Crown copyright. Unauthorised reproduction infringes Crown copyright and may lead to prosecution or civil proceedings. Stockport Metropolitan Borough Council 100019571 0220

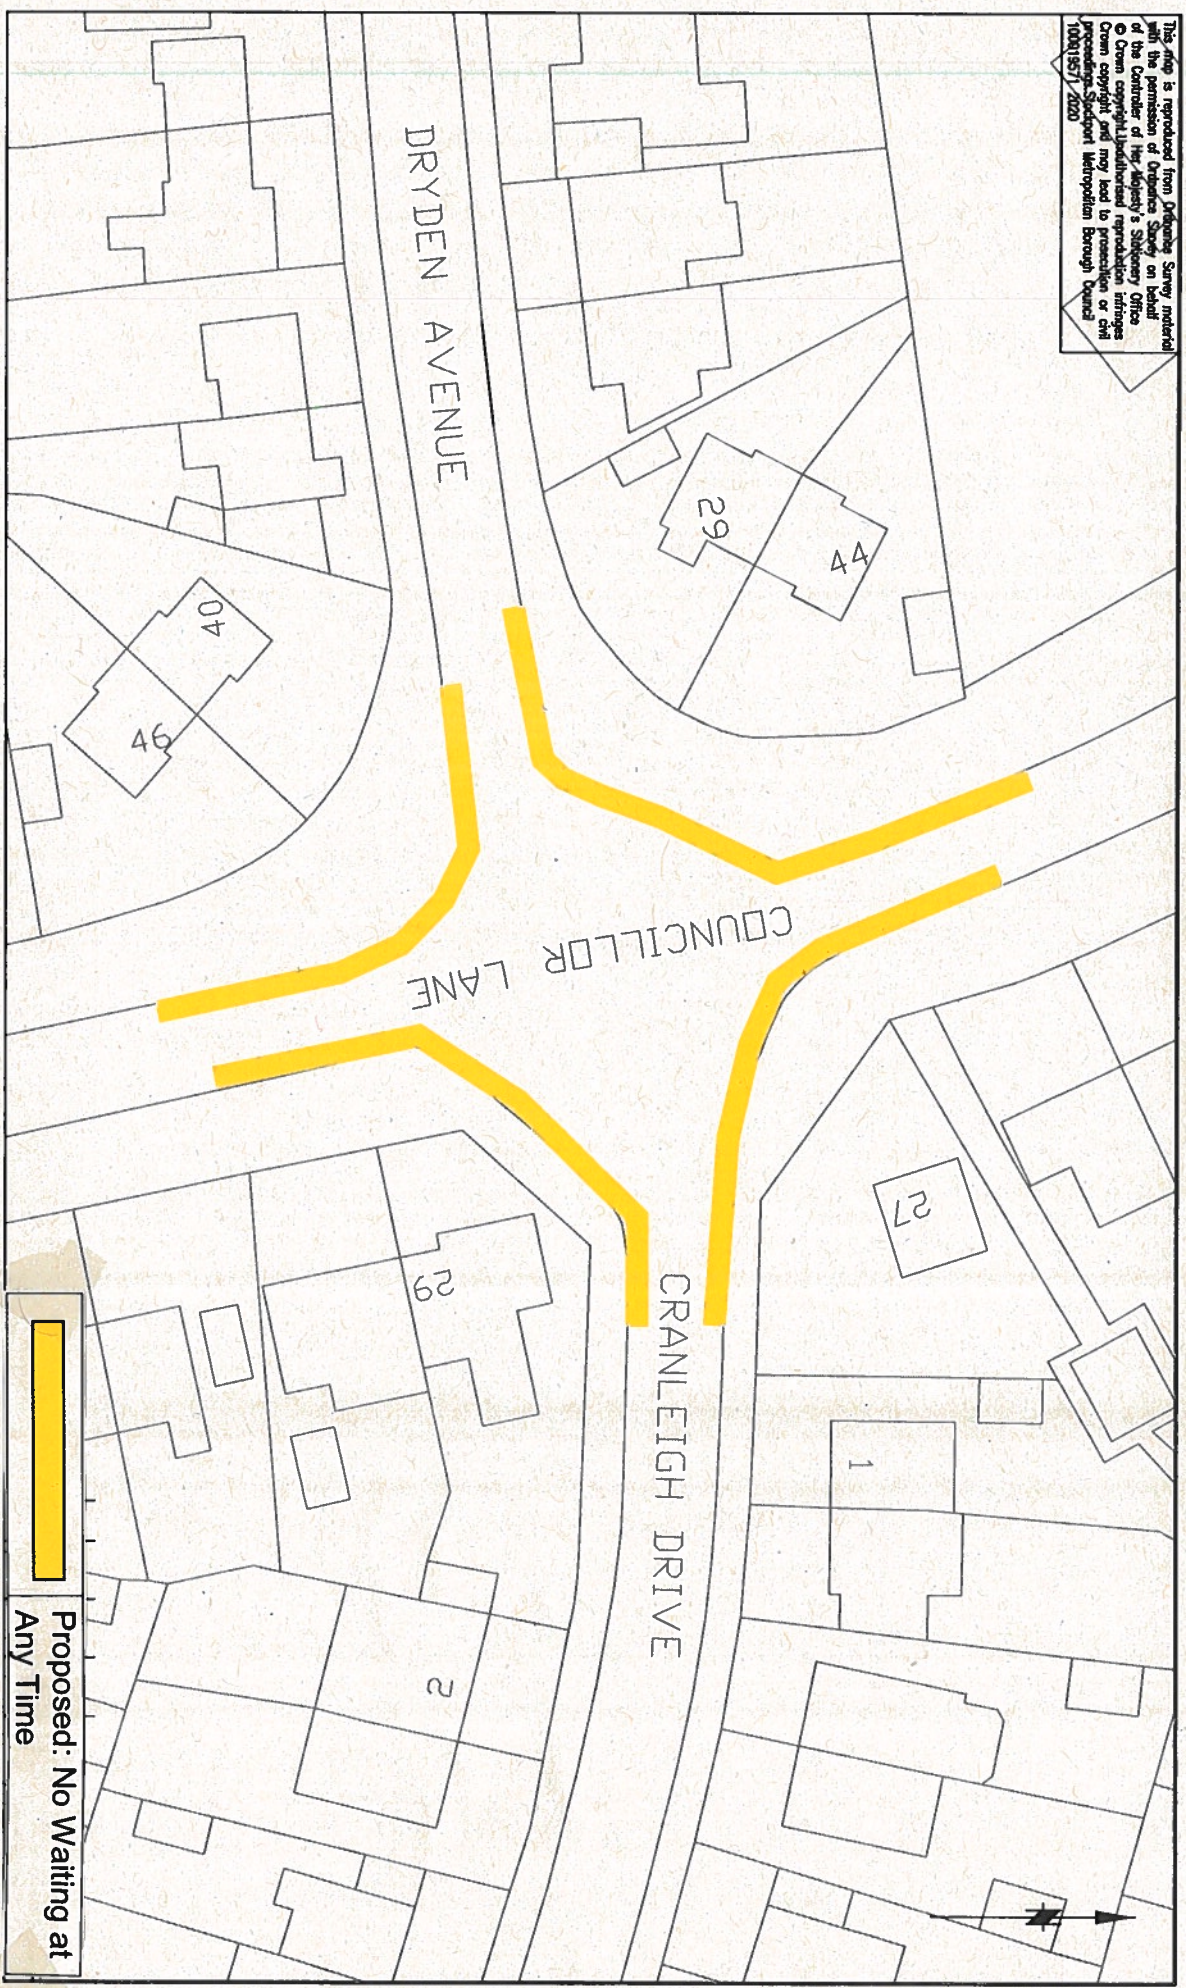

Proposed: No Waiting at
Any Time

SCG JOB No.

JOB TITLE

Councillor Lane, Dryden Ave & Cranleigh Drive, Cheadle Hulme

DRAWING TITLE

Proposed No Waiting Restrictions



STOCKPORT
METROPOLITAN BOROUGH COUNCIL

CAROLINE SIMPSON
CORPORATE DIRECTOR

ROADWAYS AND TRANSPORTATION
STOCKPORT HOUSE
STOCKPORT SK1 3ZE
Tel: 0161 474

Drawn	Engineer	Checked	Approved
MT	MT		
Date	Date	Date	Date
Feb 2020	Feb 2020		
Scale	Drawing No.		
1:500	NMB-5127-001		
Revision			