


This map is reproduced from Ordnance Survey material with the permission of Ordnance Survey on behalf of the Controller of Her Majesty's Stationary Office
 © Crown copyright. Unauthorised reproduction infringes Crown copyright and may lead to prosecution or civil proceedings. Stockport Metropolitan Borough Council
 10001957/2019

St Phillips RC Primary School

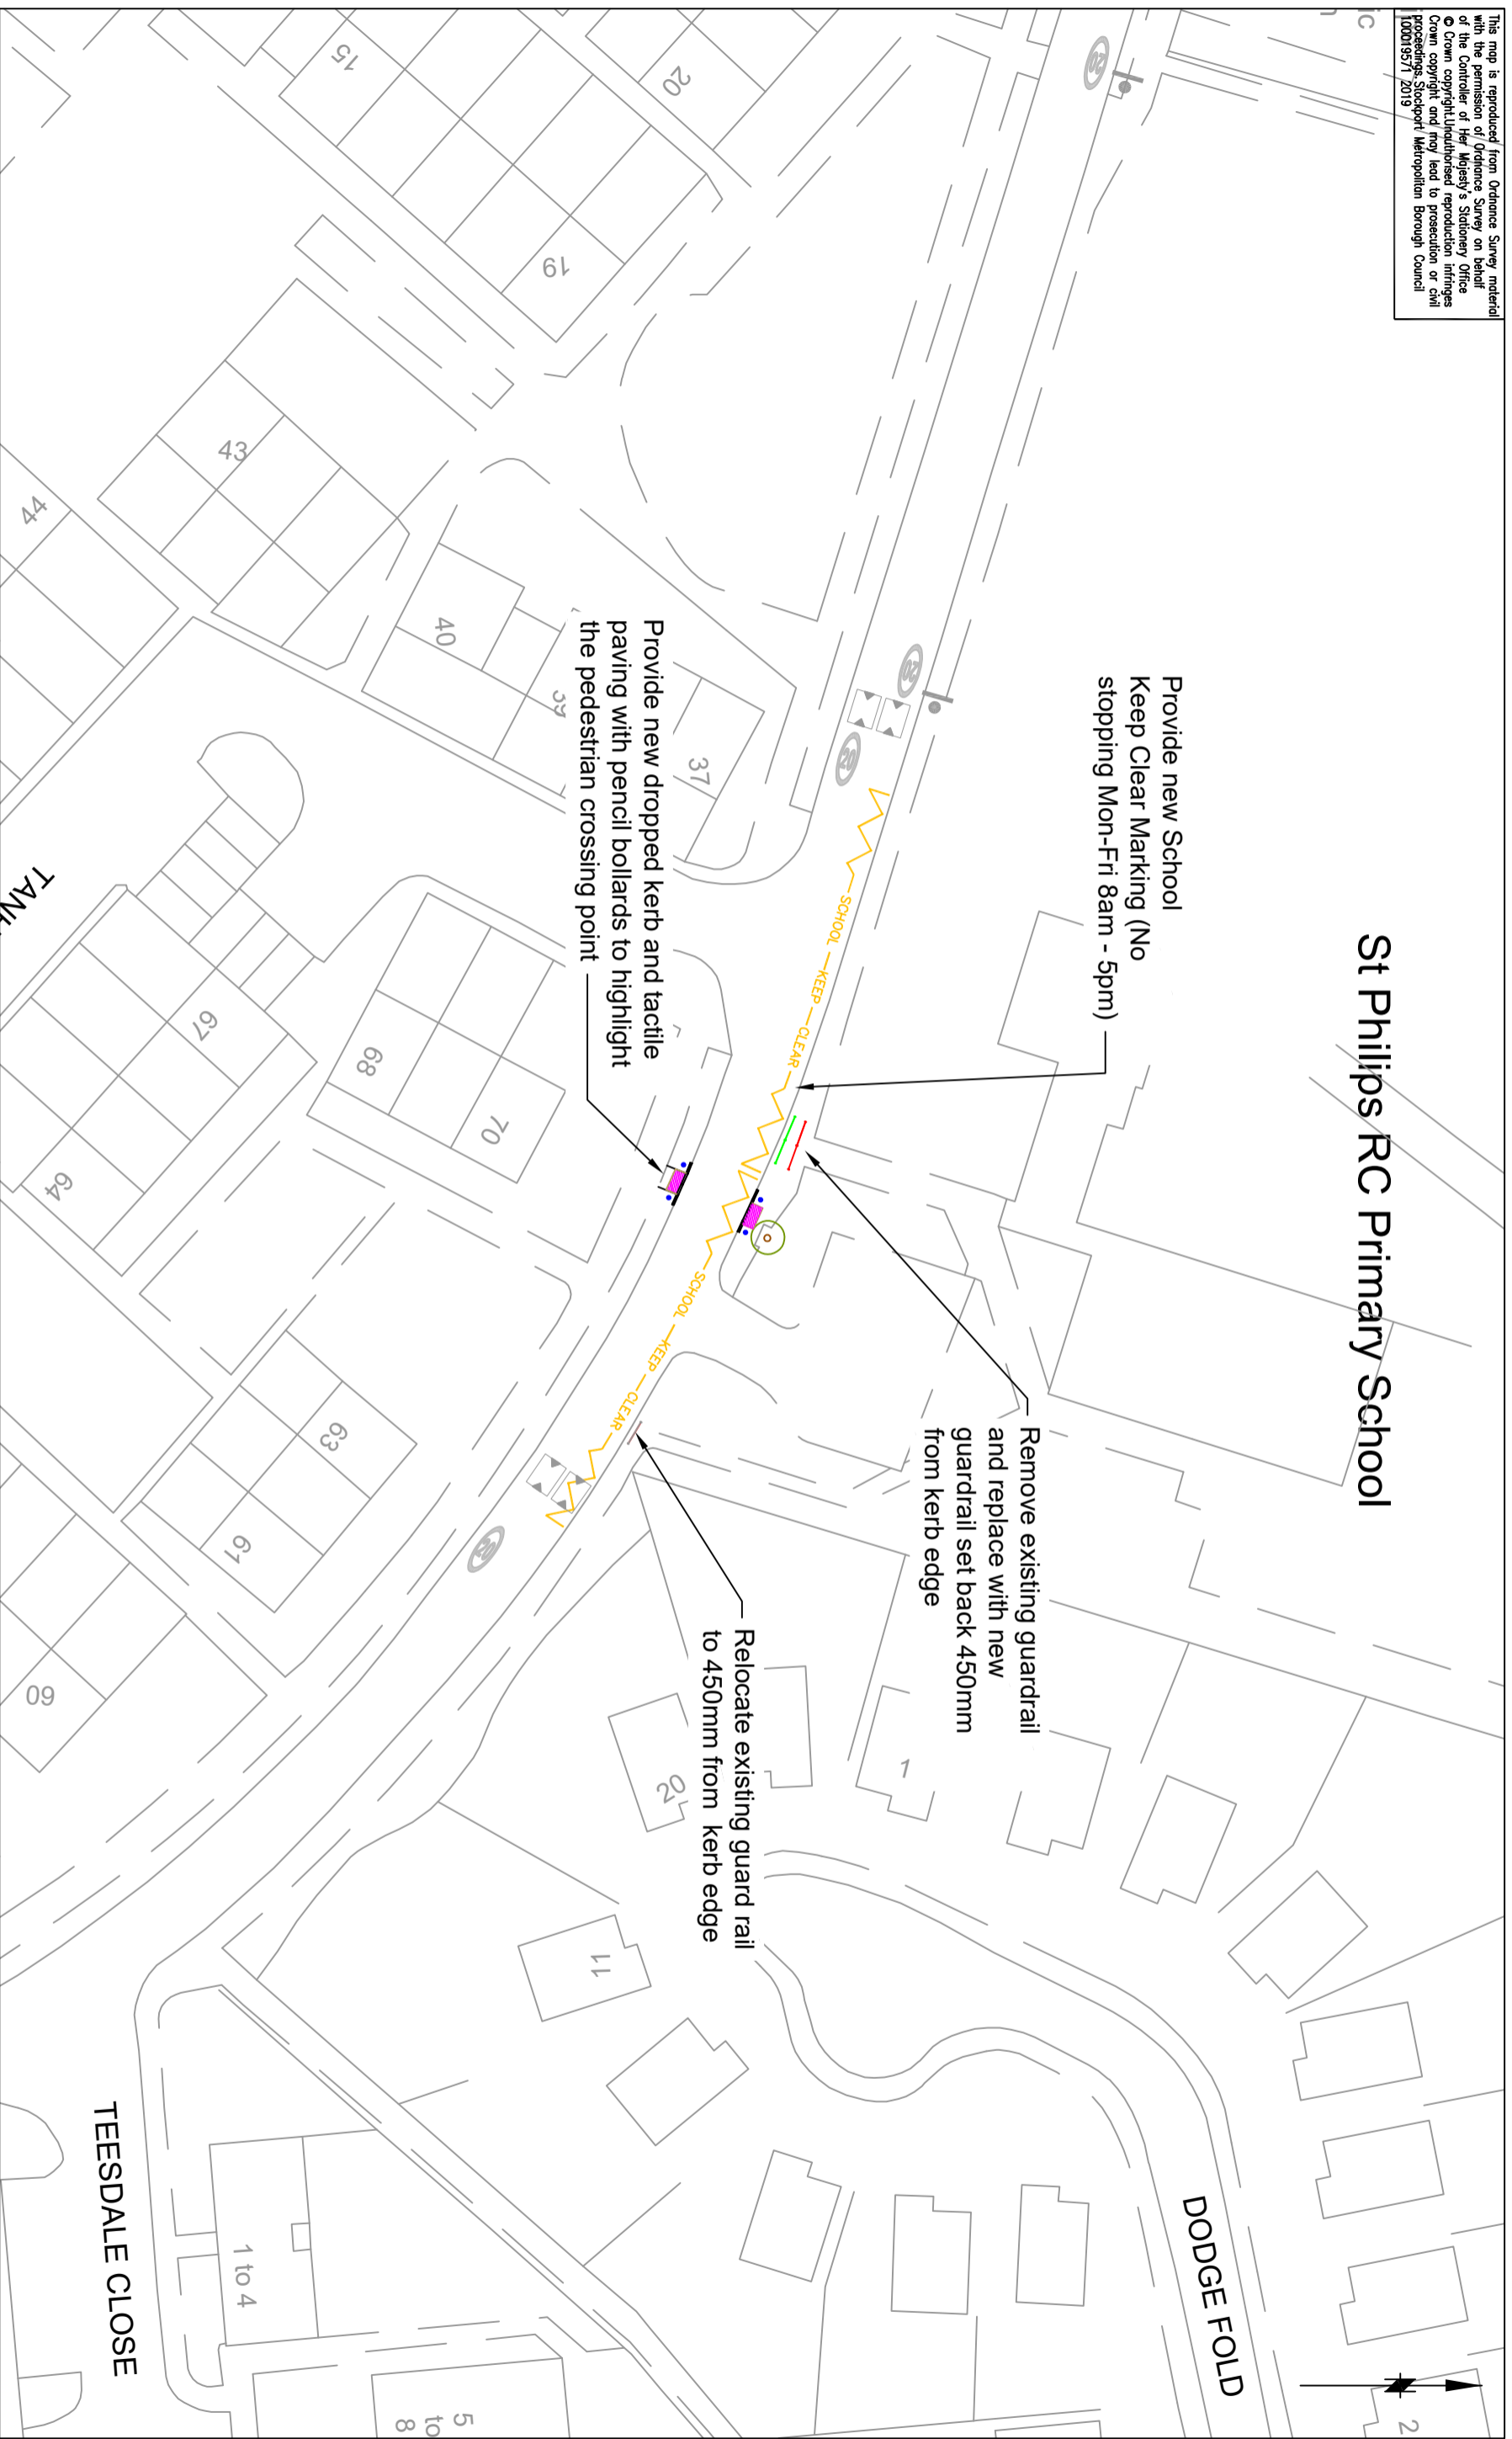

AMENDMENTS

DRAWN	CHECKED	DATE	No	AMENDMENT
JY	PH	10/19	B	Notes amended.

JOB TITLE

Road Safety Around Schools

DRAWING TITLE

ST PHILLIPS RC PRIMARY SCHOOL

Drawn

JY	PH	PH	EPS
Date 10/19	Date 10/19	Date 10/19	Date 10/19

Engineer

PH
Date 10/19

Checked

PH
Date 10/19

Approved

EPS
Date 10/19

Scale

1:500@A3

Drawing No.

0305/STP/29/001

Revision

B



STOCKPORT

METROPOLITAN BOROUGH COUNCIL

HIGHWAYS AND TRANSPORTATION

STOFORD HOUSE
STOCKPORT SK1 3XE

Tel : 0161 474

CAROLINE SIMPSON
CORPORATE DIRECTOR
PLACE