







CODE	SUITABILITY DESCRIPTION
STATUS	PURPOSE OF ISSUE

PROJECT

Cornfield

TITLE

Plans Existing

CLIENT

P. Travis

DRAWN BY
AG

CHECKED BY	
MC	

DATE
02/06/20


SCALE (@ A1)

PROJECT NUMBER	438
----------------	-----


DRAWING NUMBER

04


EV

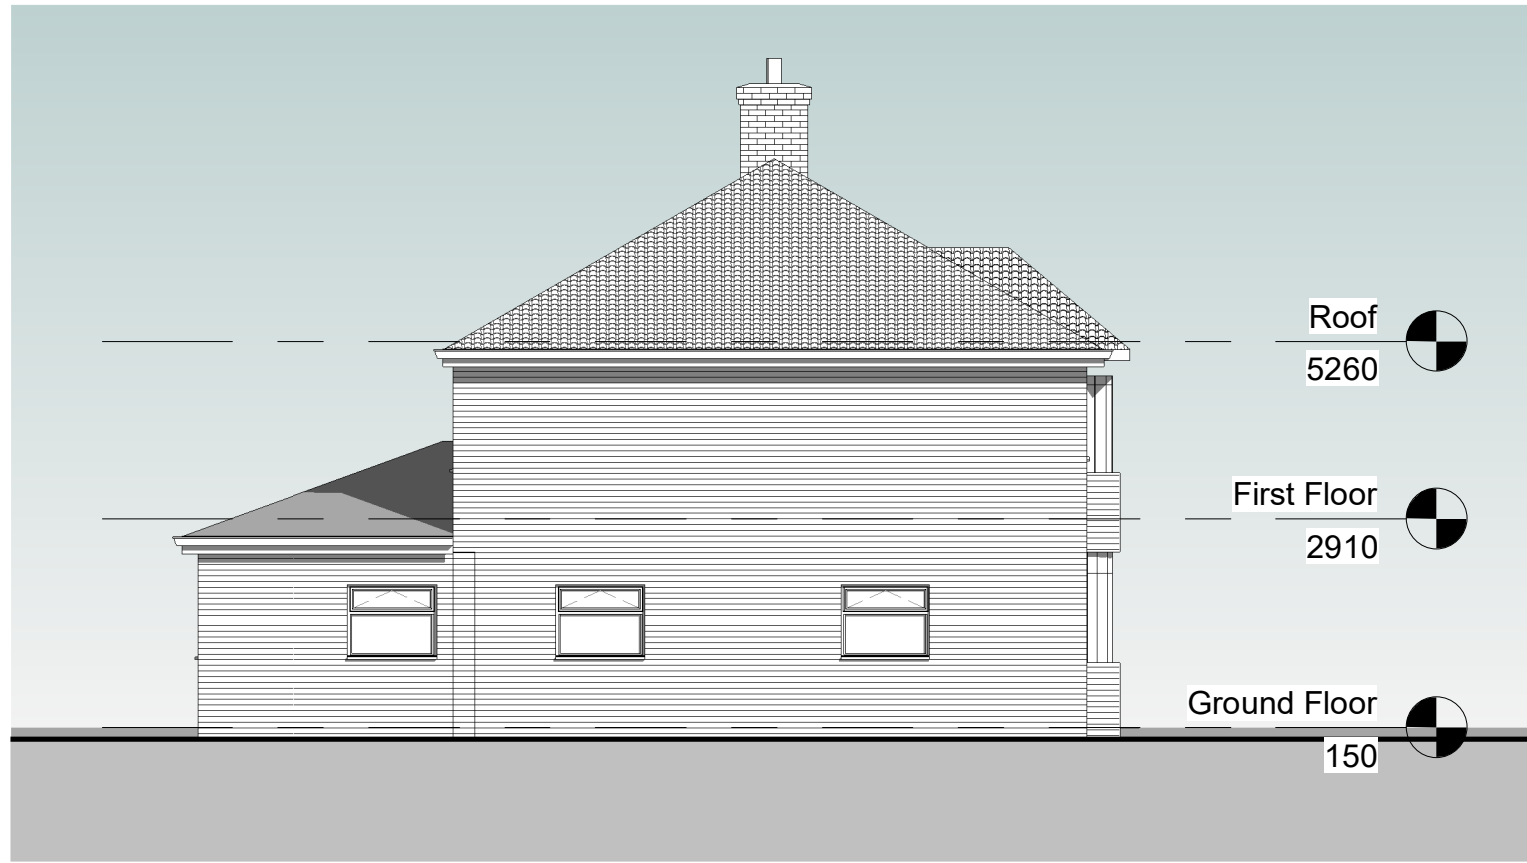


3 Elevation 1 - a
1 : 100

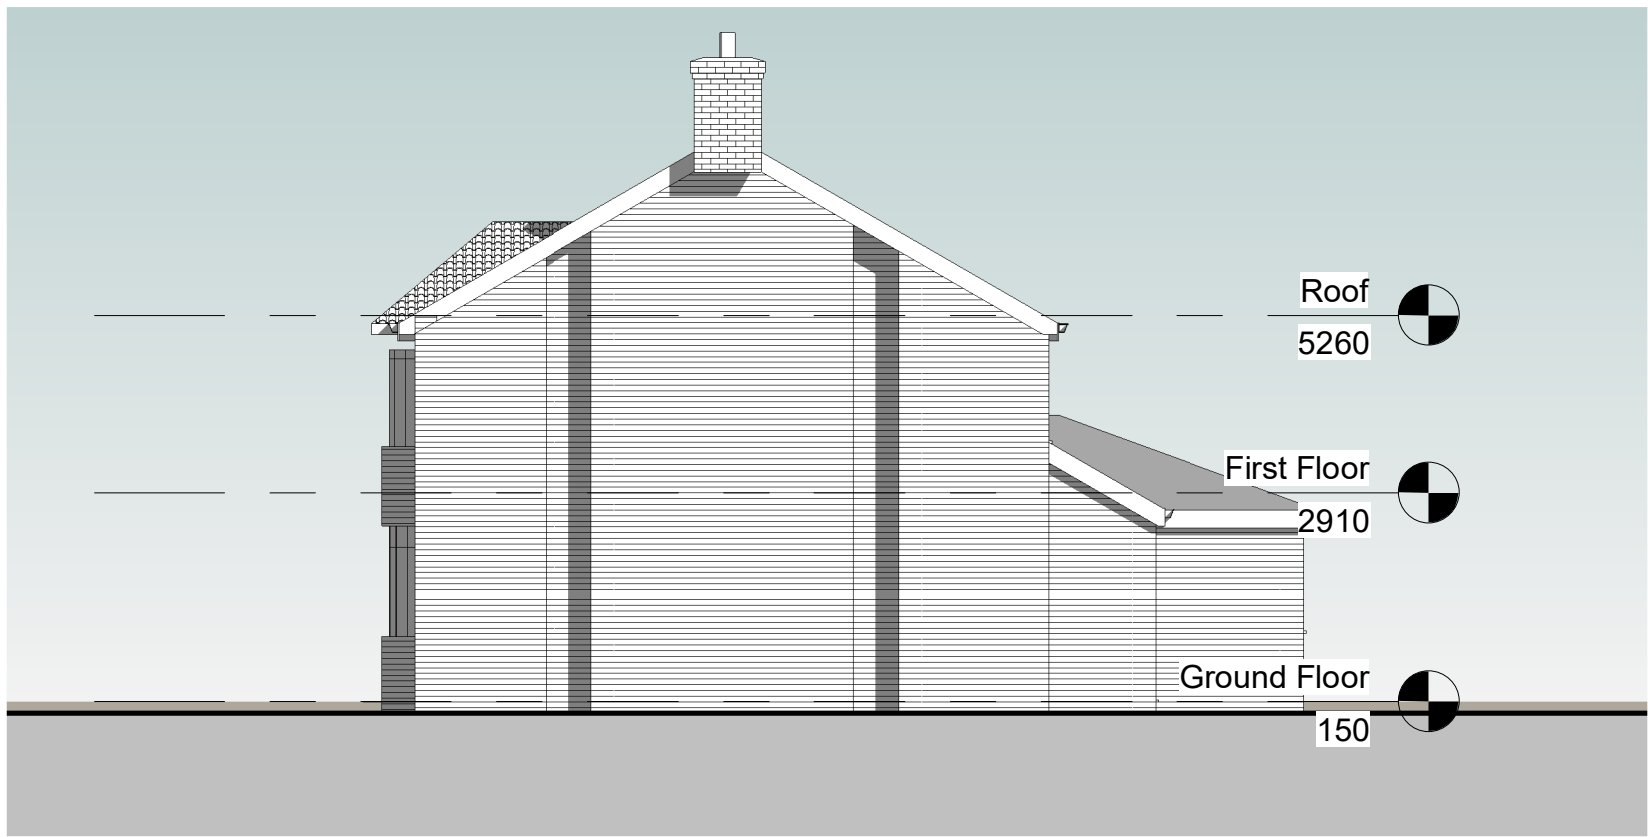




4 Side 2
1 : 100

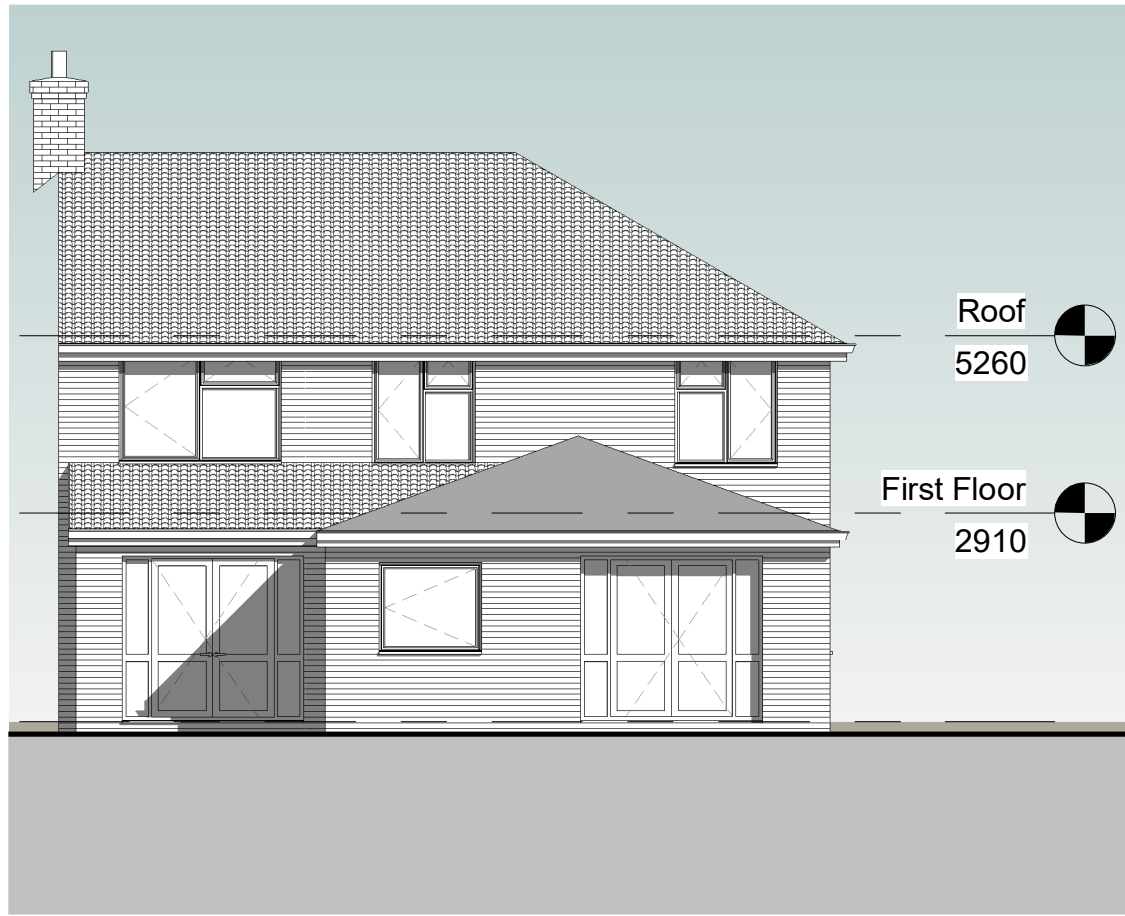

2 rear
1 : 100

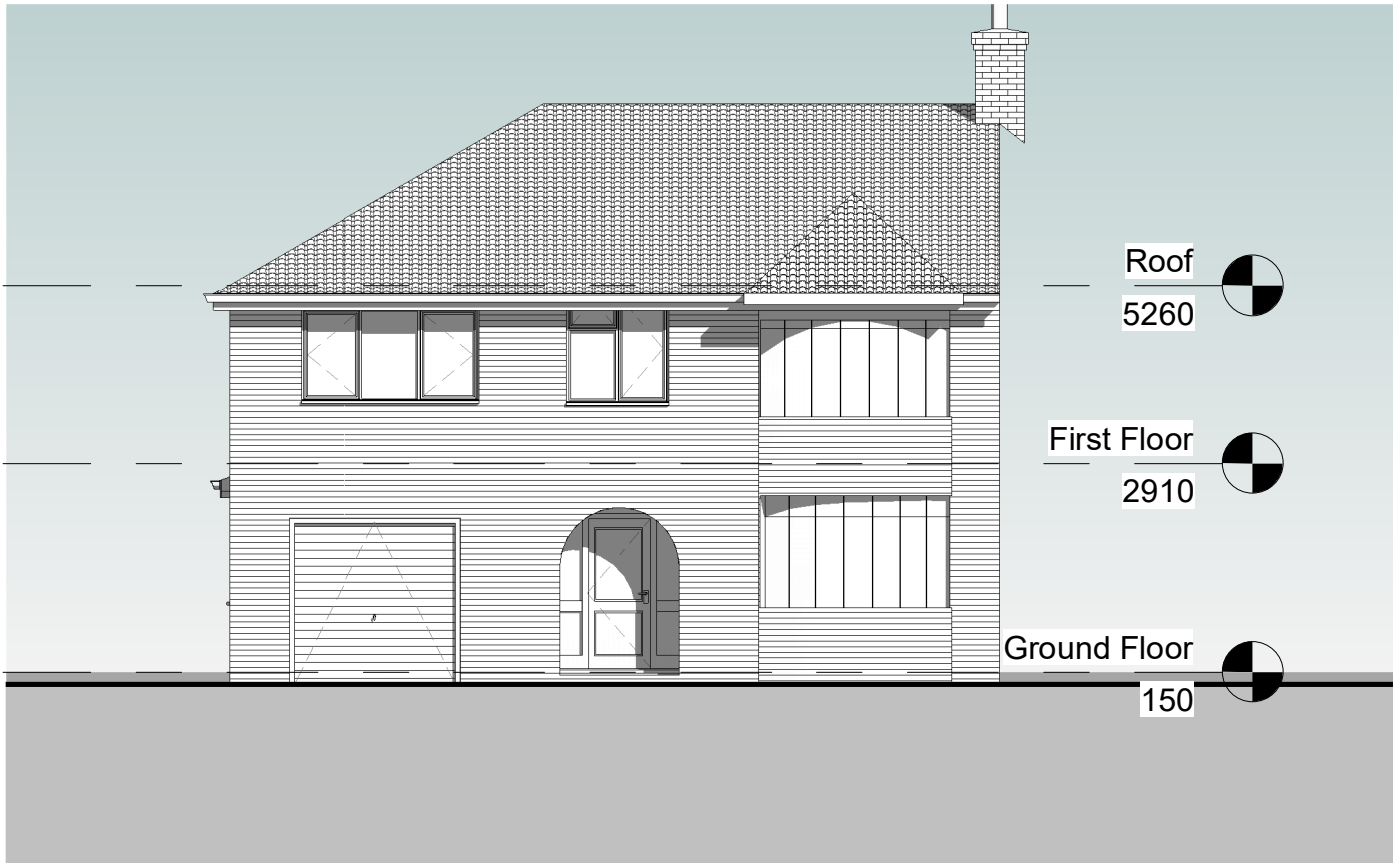

1 front
1 : 100

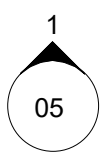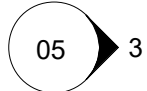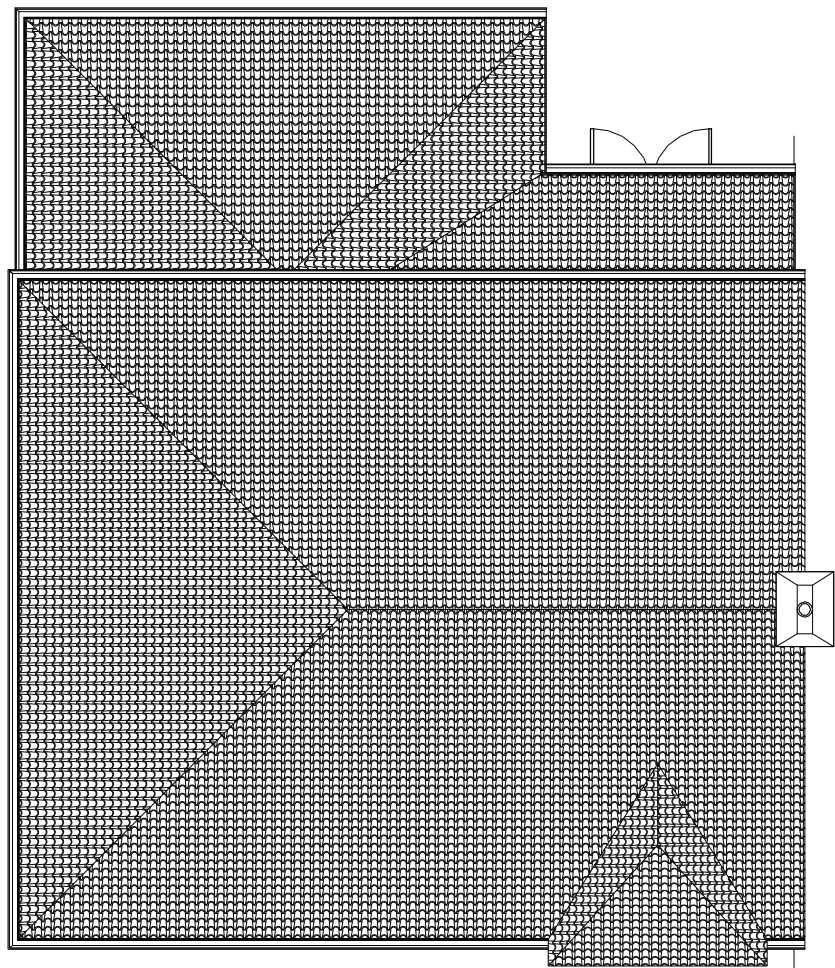

5 Site
1 : 100

Rev	Description	Date

CODE	SUITABILITY DESCRIPTION
STATUS	PURPOSE OF ISSUE

PROJECT
Cornfield


TITLE
Existing Elevations

CLIENT
P. Travis


DRAWN BY Author	CHECKED BY Checker	DATE 09/24/18
--------------------	-----------------------	------------------

SCALE (@ A1) 1 : 100	PROJECT NUMBER 438
-------------------------	-----------------------

DRAWING NUMBER 05	REV a
-----------------------------	----------

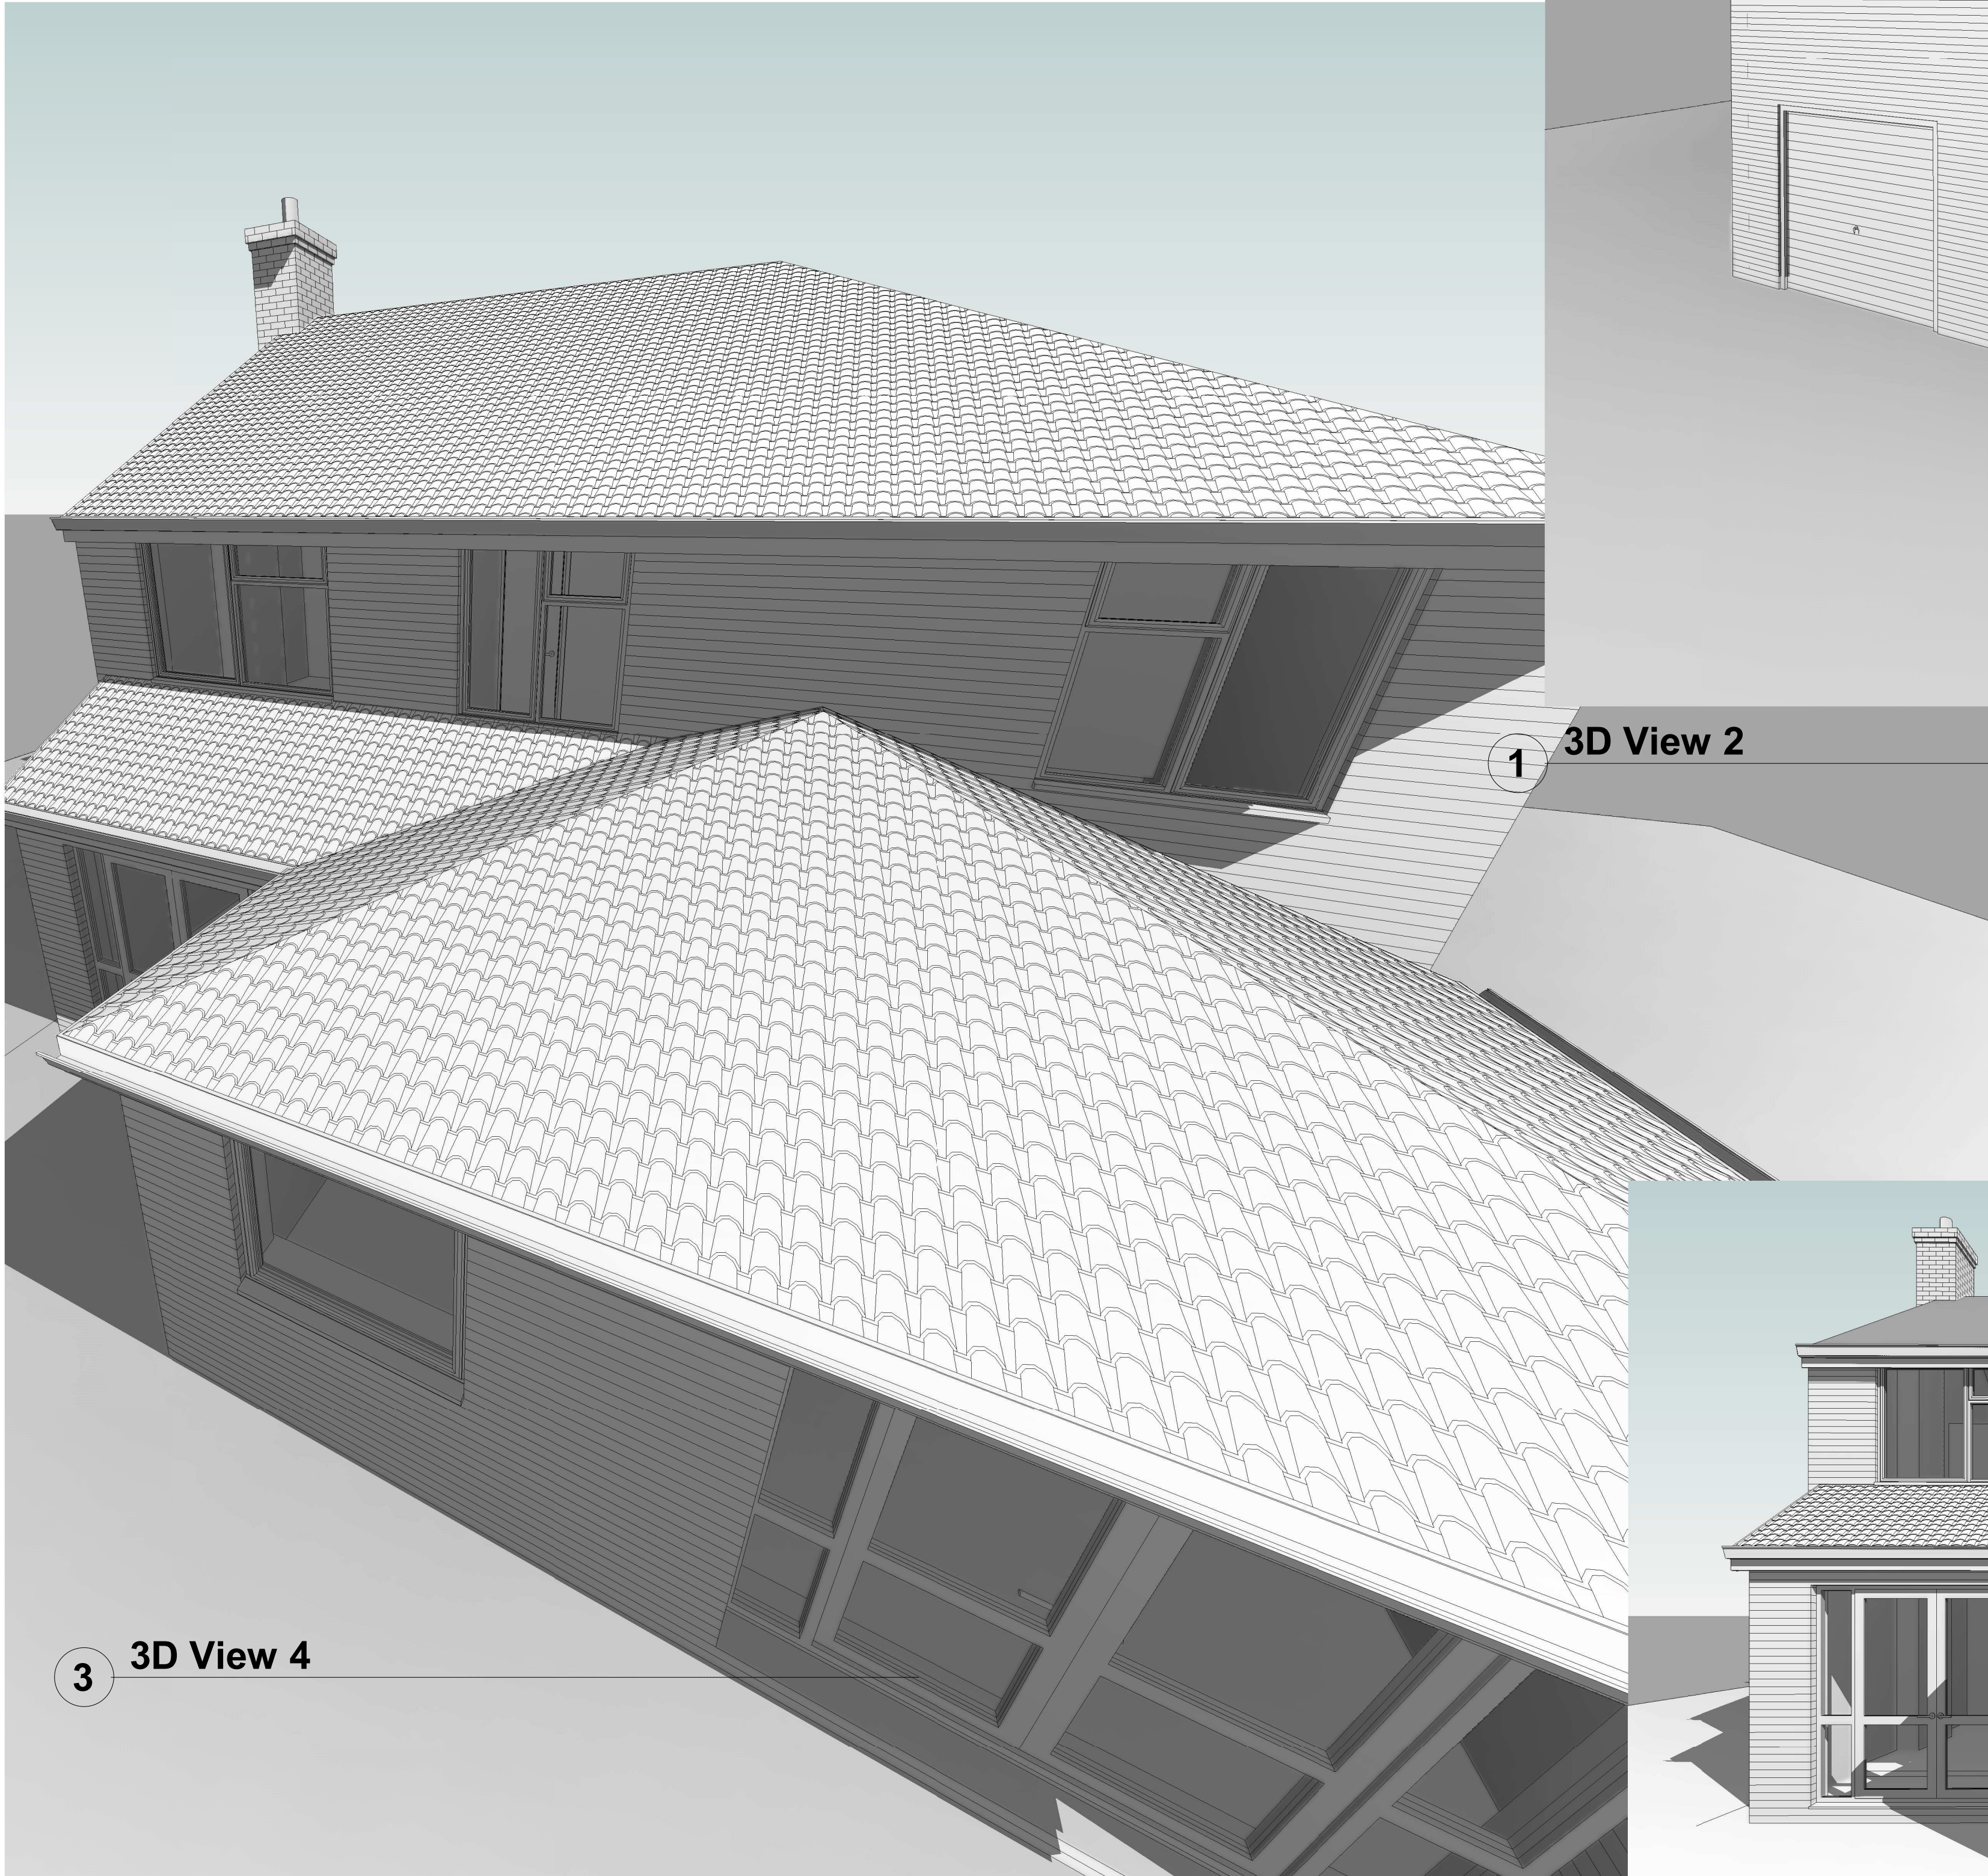

1 3D View 2

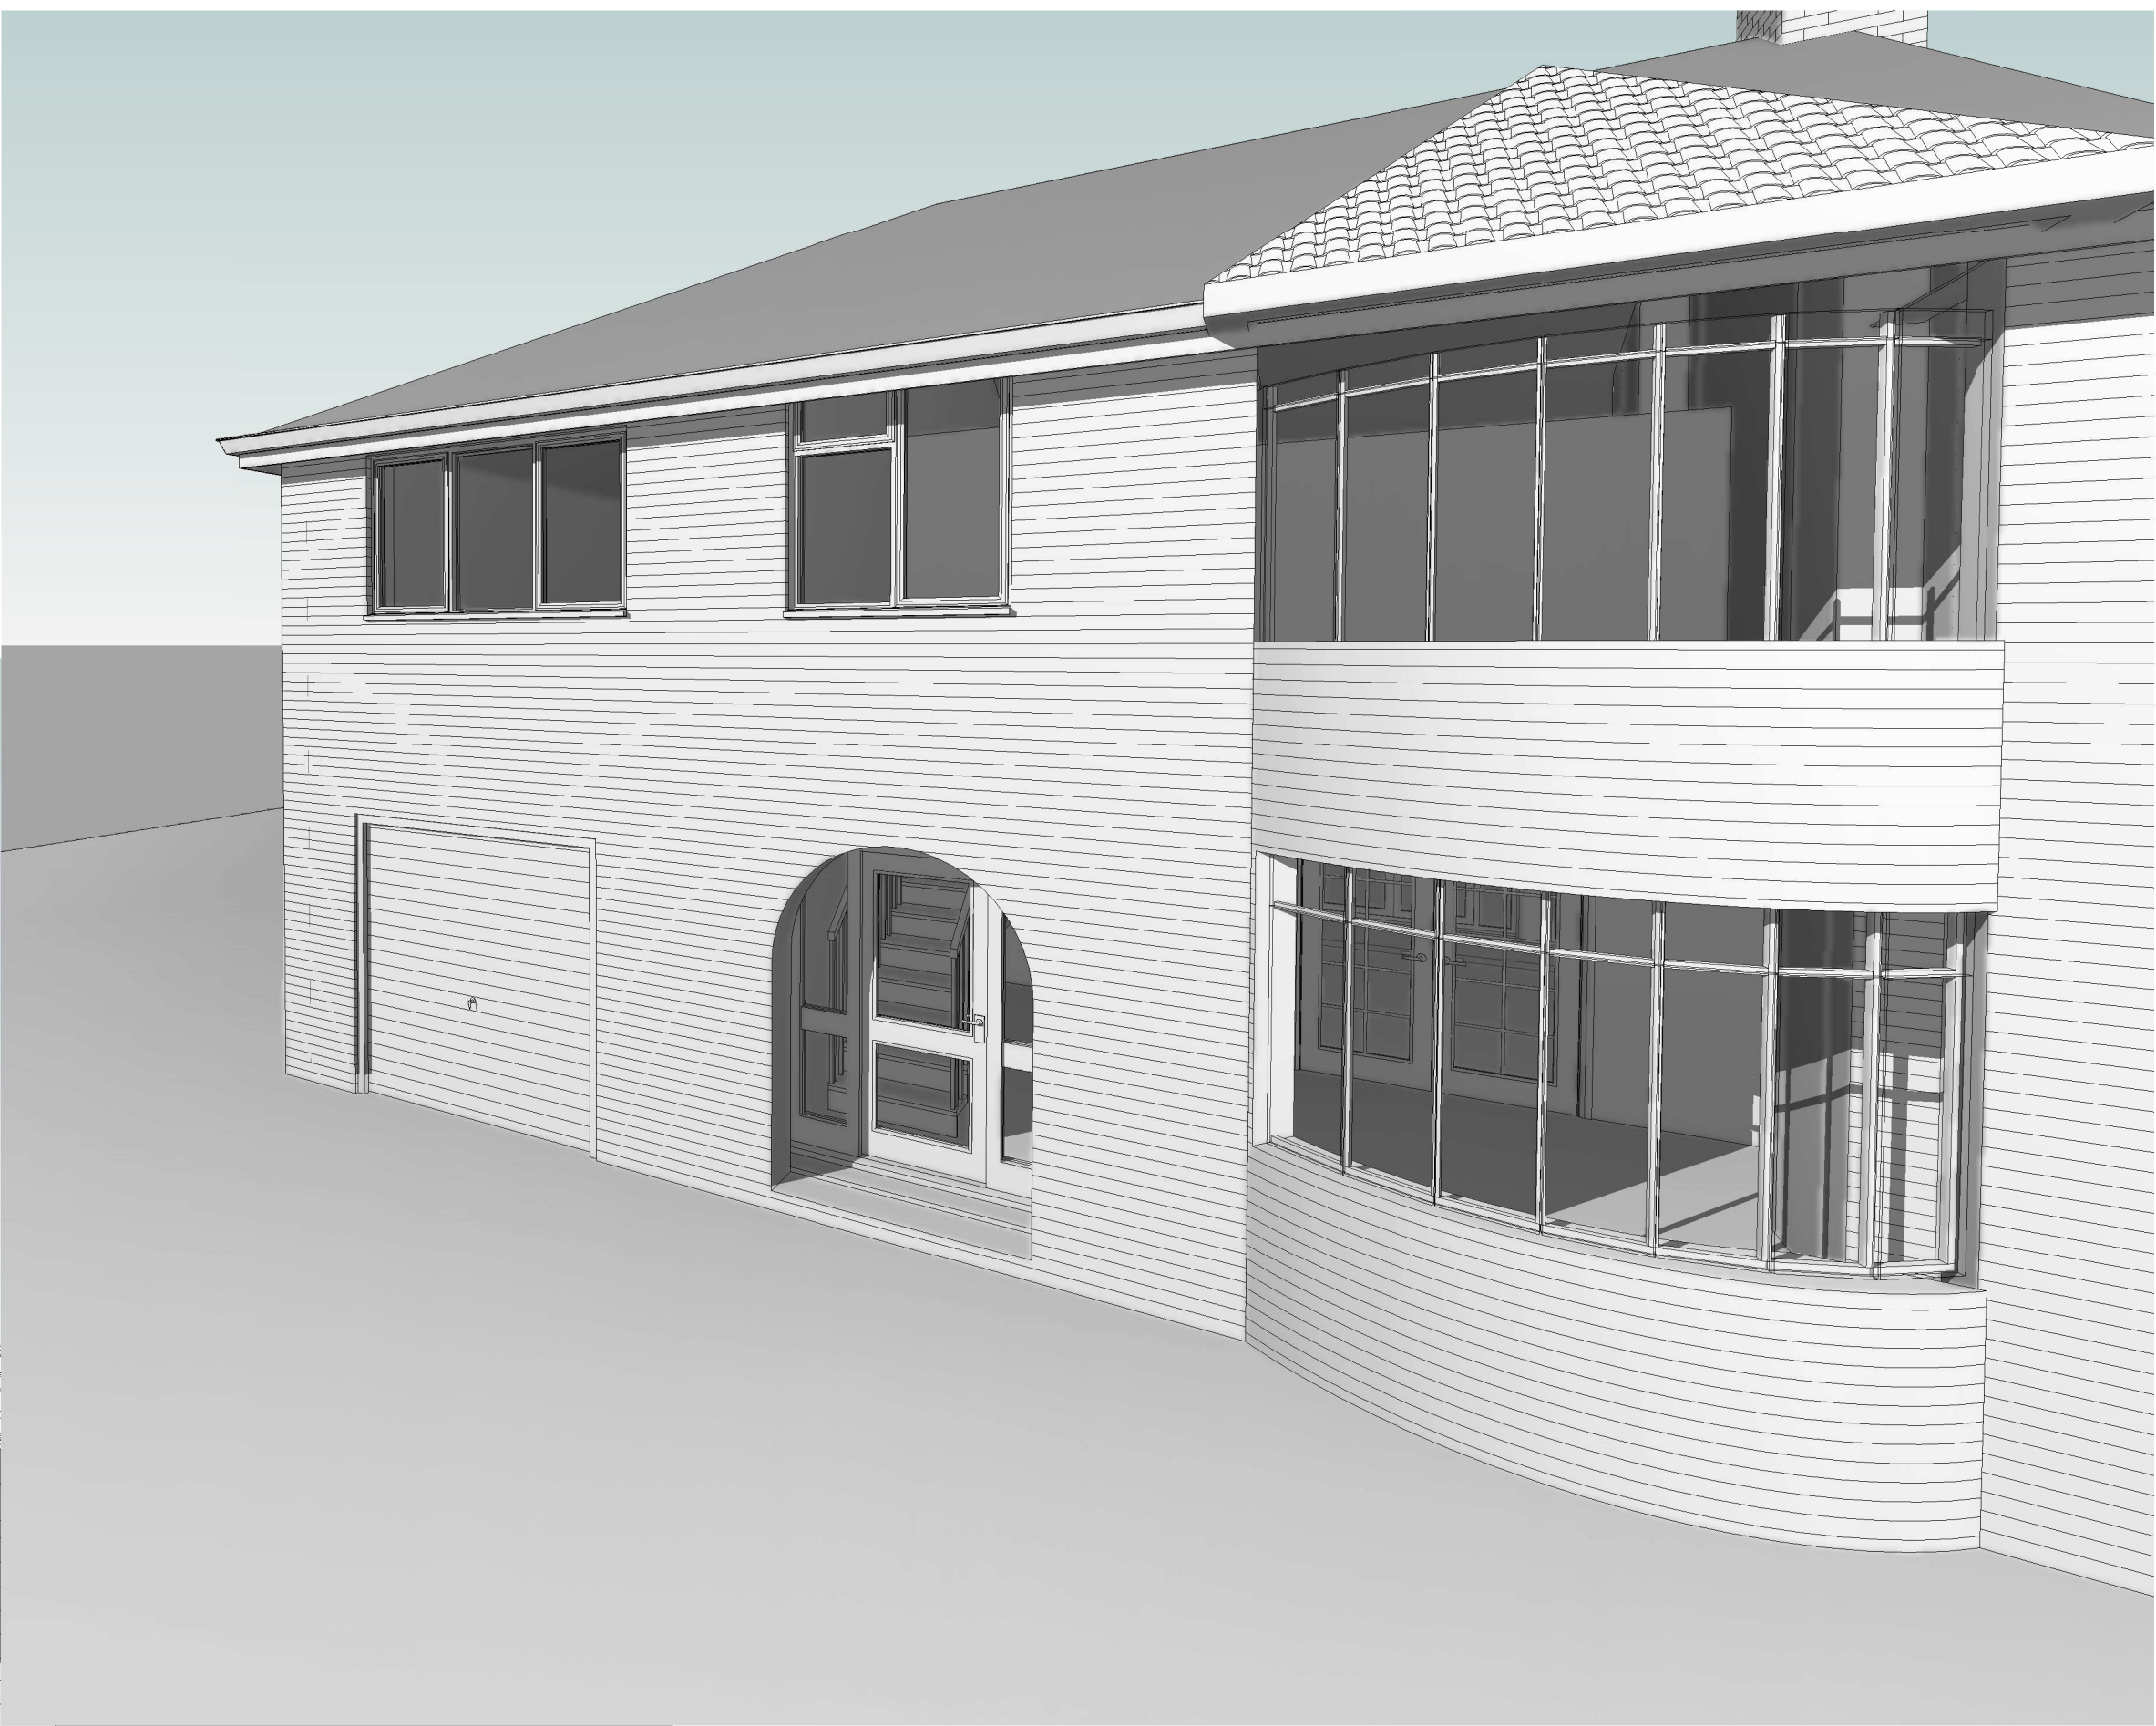

3 3D View 3


3 3D View 4

Rev	Description	Date



CODE	SUITABILITY DESCRIPTION
STATUS	PURPOSE OF ISSUE

PROJECT		
Cornfield		
TITLE		
Existing 3D		
CLIENT		
P. Travis		
DRAWN BY AG	CHECKED BY MC	DATE 02/06/20
SCALE (@ A1)		PROJECT NUMBER 438
DRAWING NUMBER 06		REV a




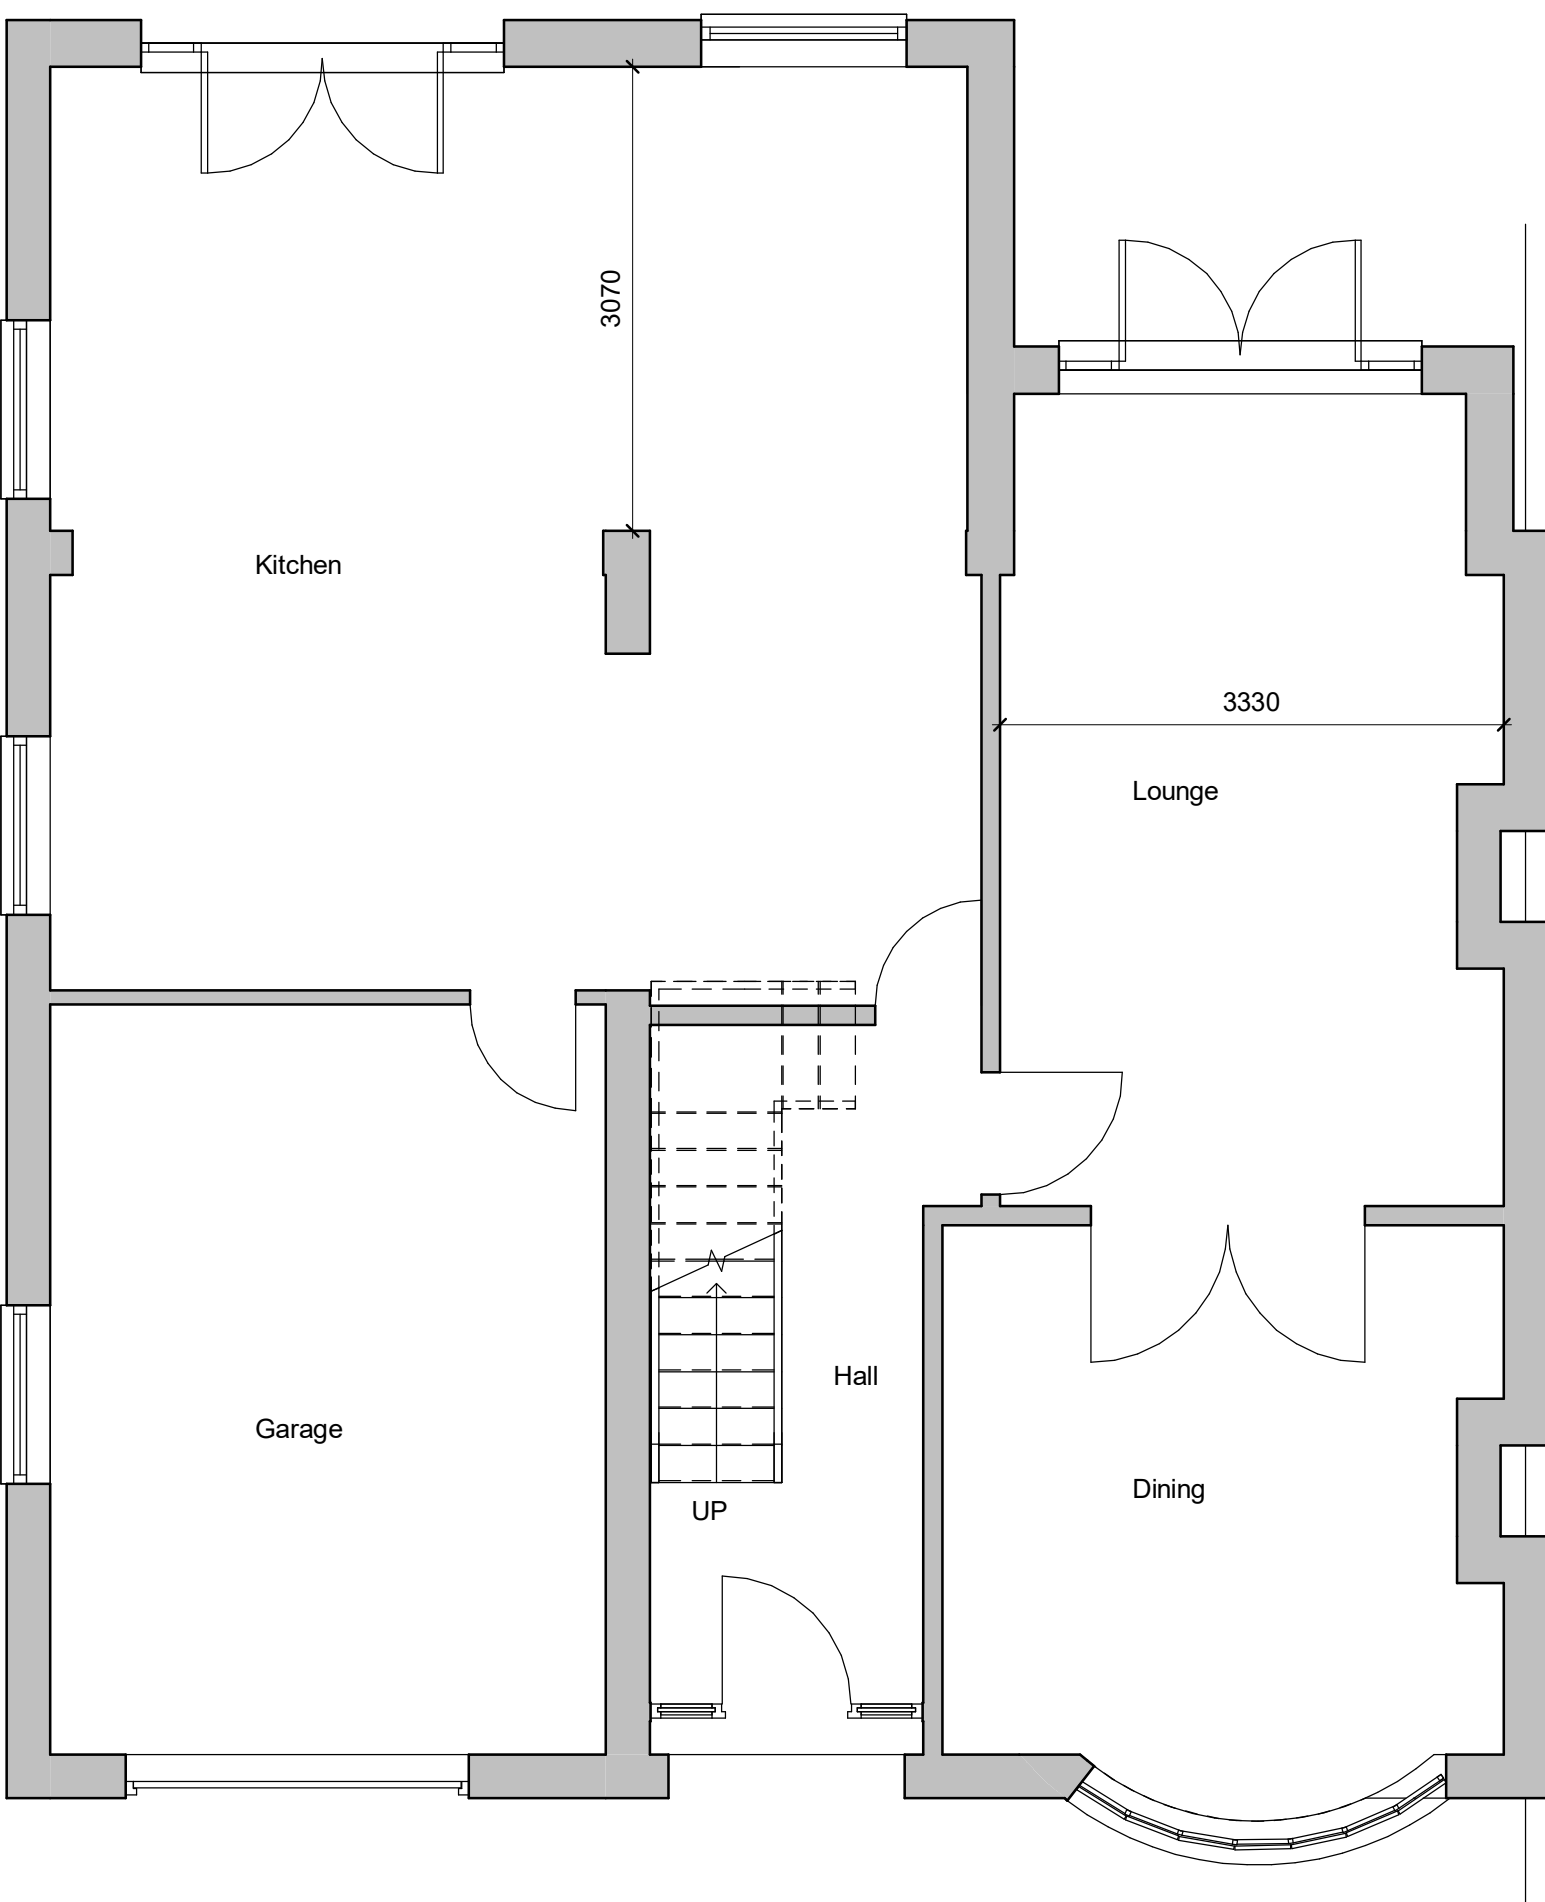

1 Ground Floor
1 : 50

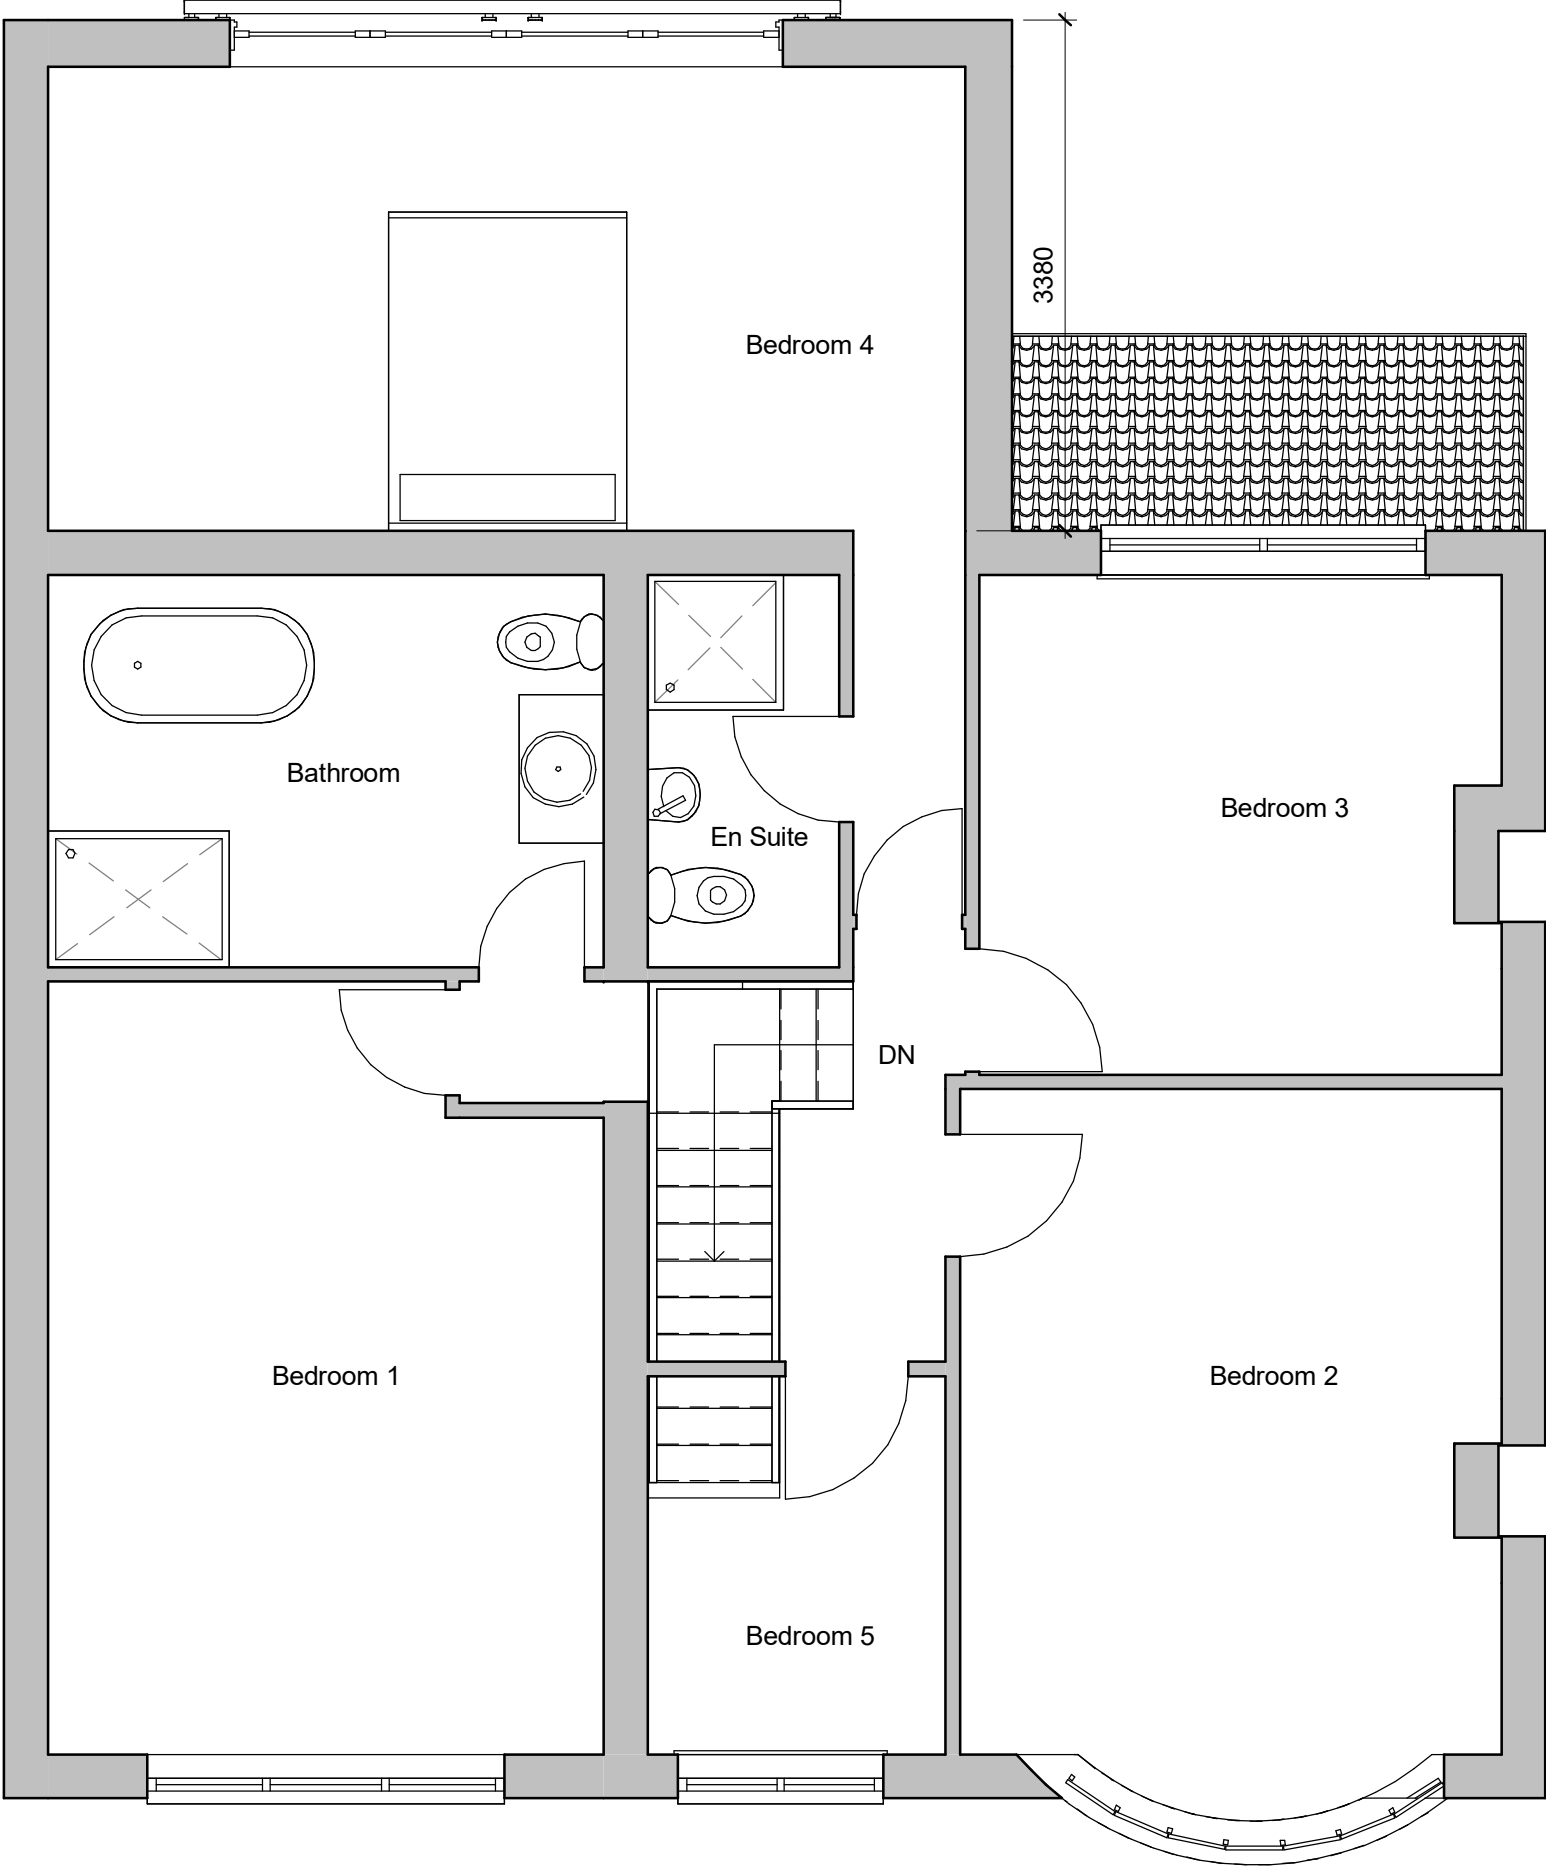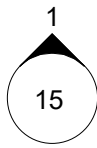


2 First Floor
1 : 50

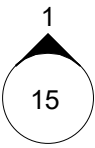


Rev	Description	Date

CODE	SUITABILITY DESCRIPTION
STATUS	PURPOSE OF ISSUE


PROJECT		
Cornfield		
TITLE		
Proposed Plans		
CLIENT		
P. Travis		
DRAWN BY AG	CHECKED BY MC	DATE 02/06/20
SCALE (@ A1) 1 : 50		PROJECT NUMBER 438
DRAWING NUMBER 14		REV

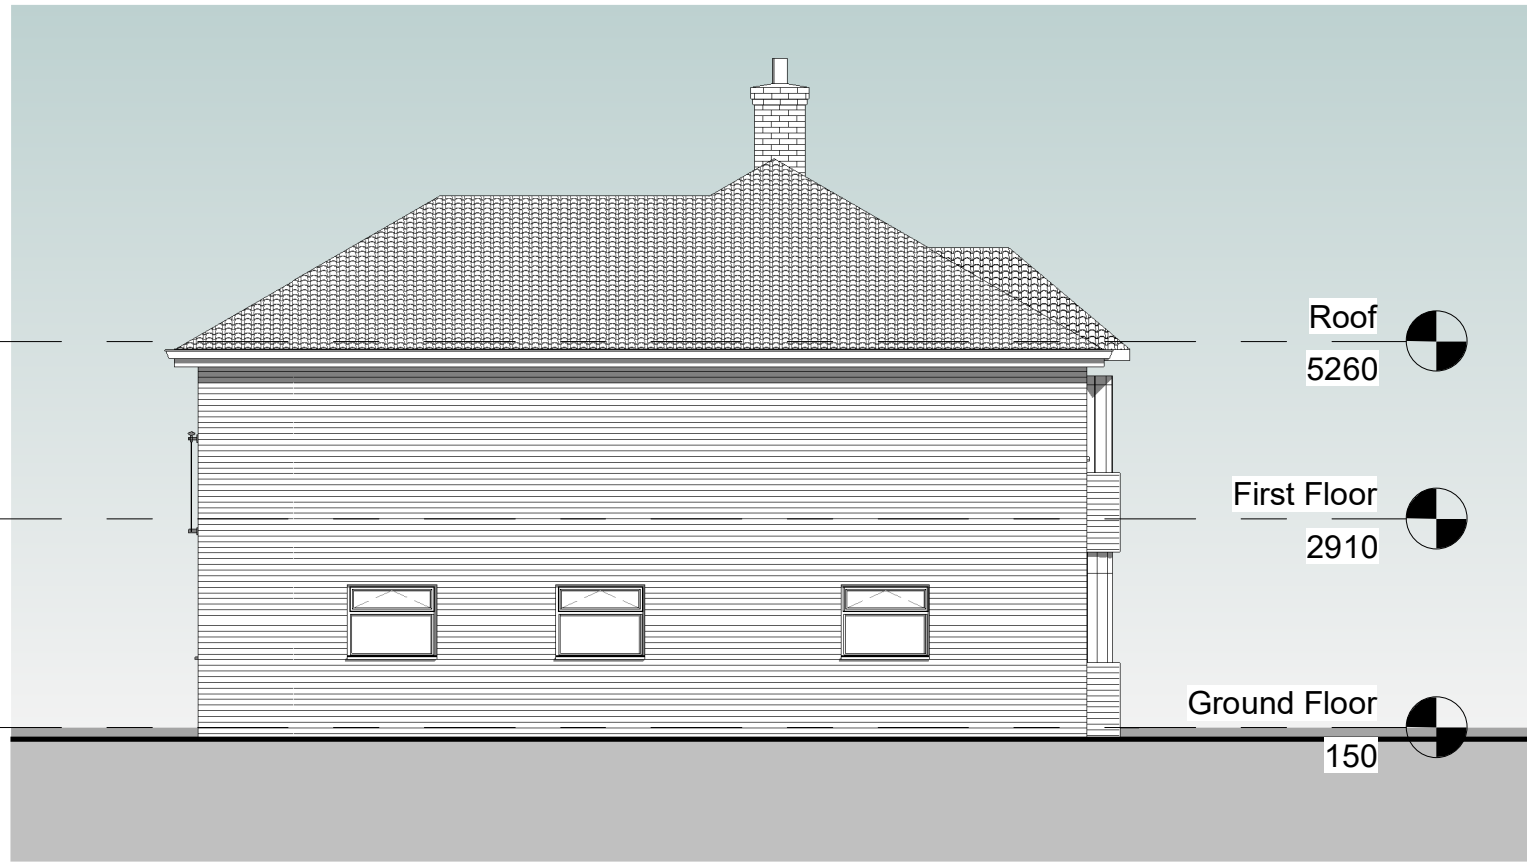


3 Elevation 1 - a
1 : 100

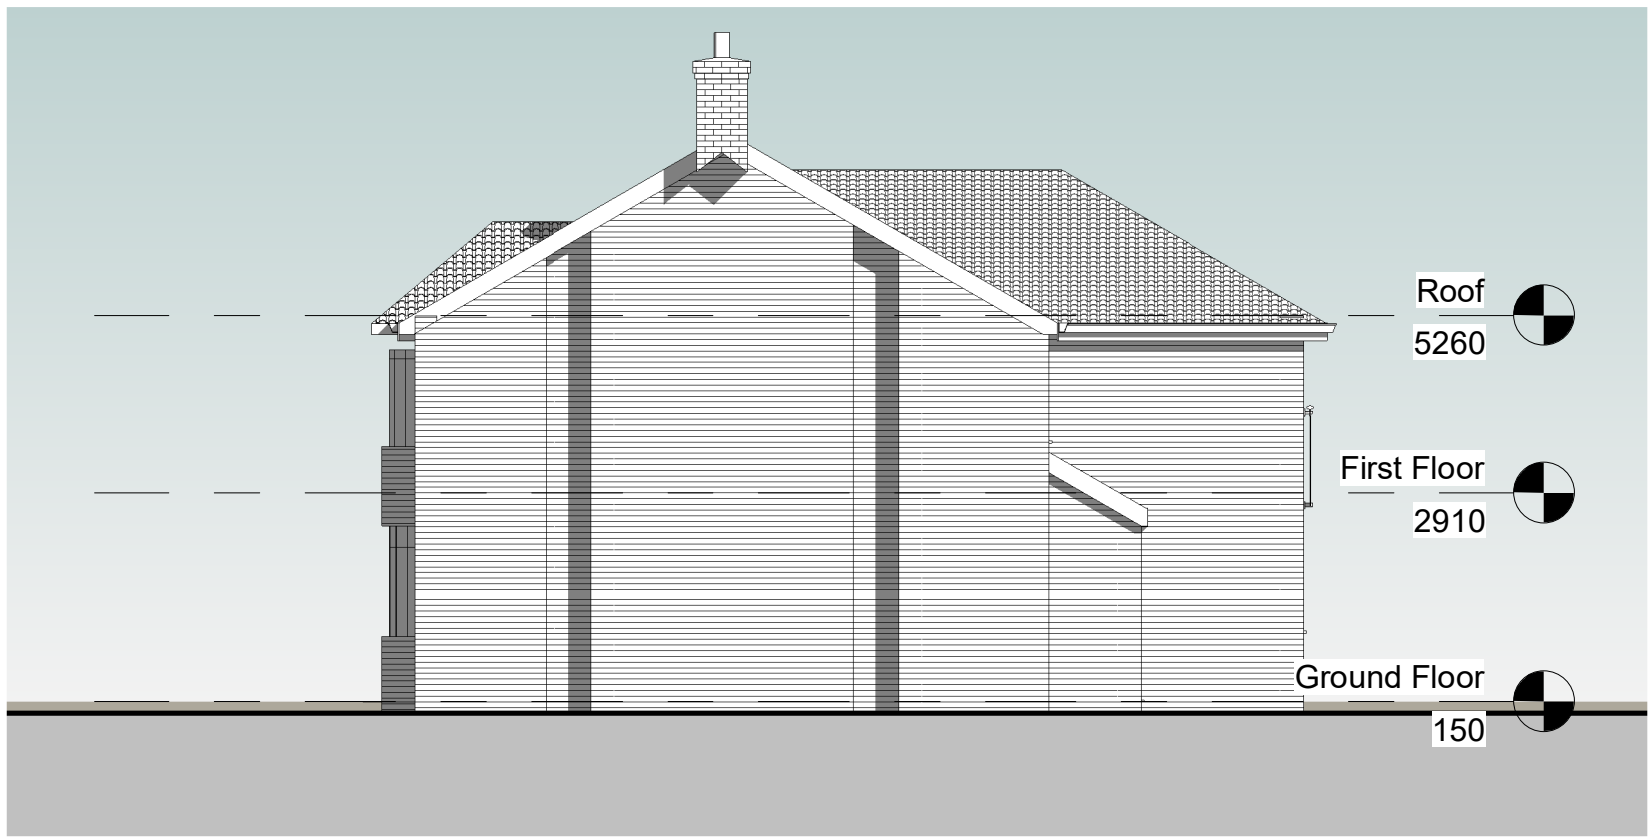



4 Side 2
1 : 100

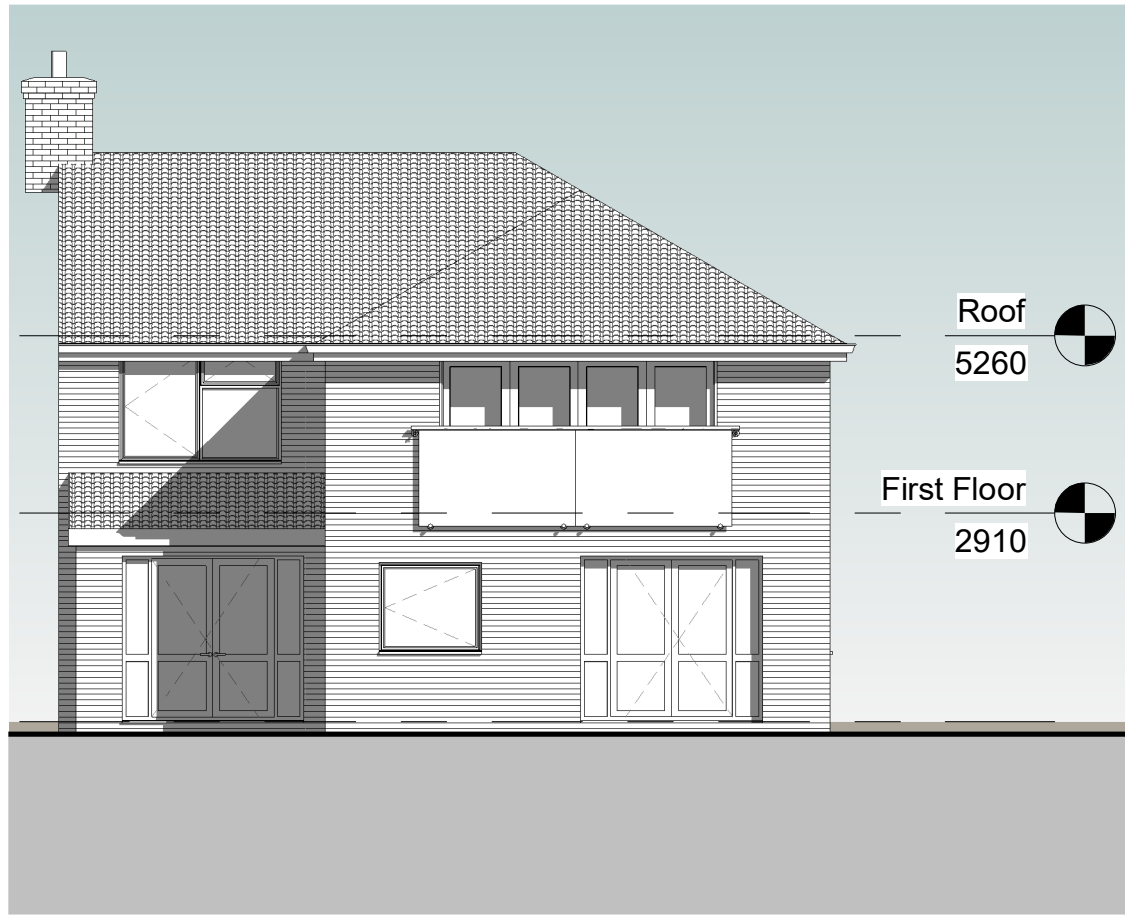

2 rear
1 : 100

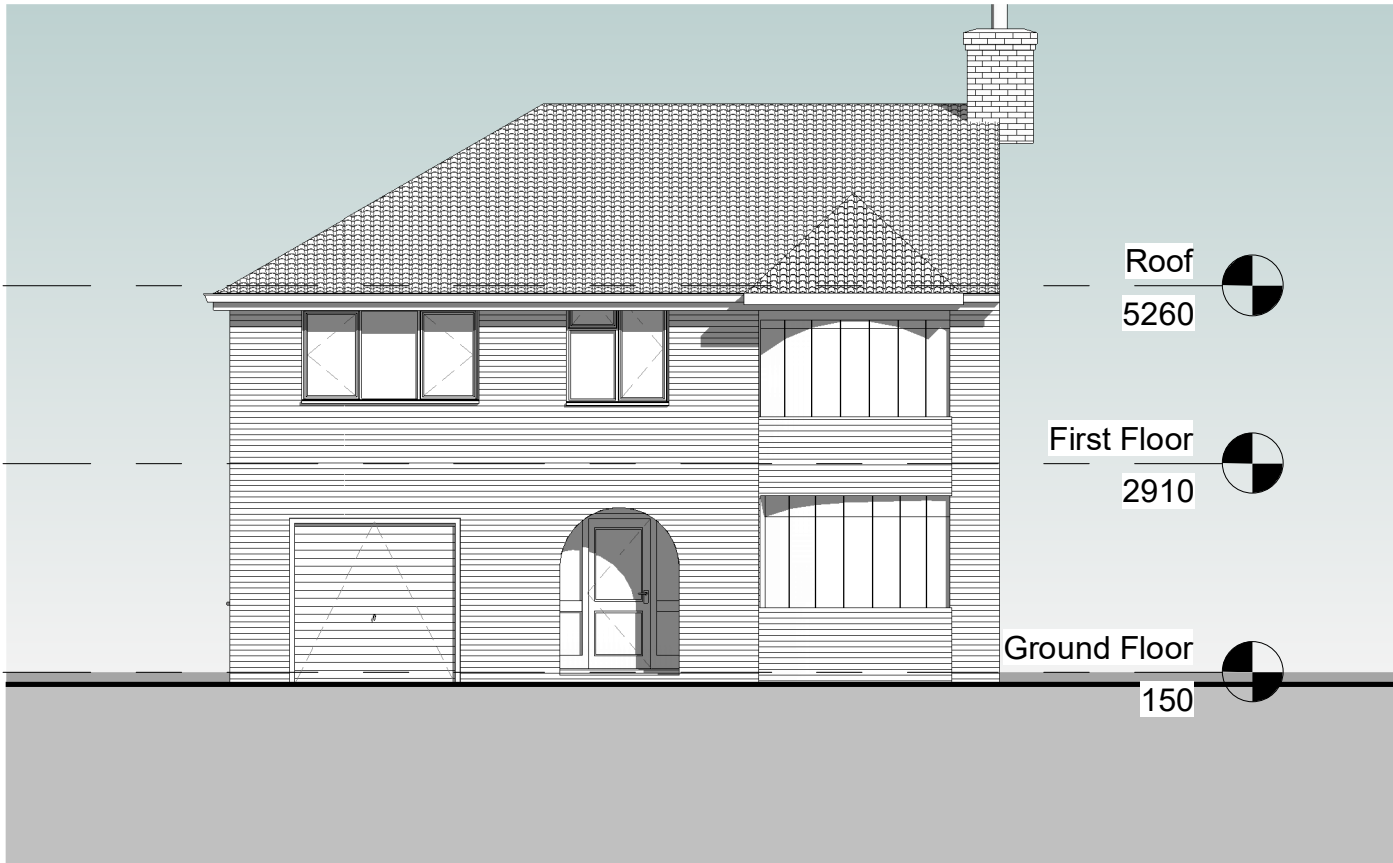

1 front
1 : 100

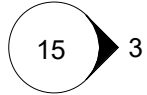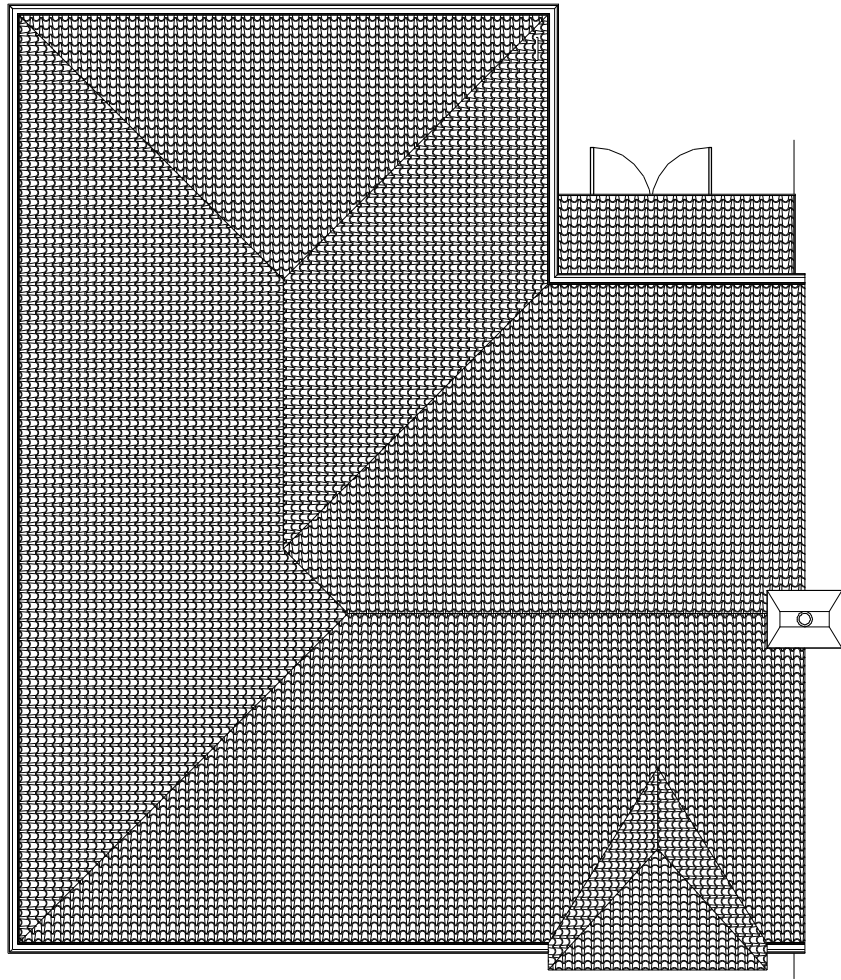

5 Site
1 : 100

Rev	Description	Date

CODE	SUITABILITY DESCRIPTION
STATUS	PURPOSE OF ISSUE

PROJECT

Cornfield

TITLE

Proposed Elevations

CLIENT

P. Travis


DRAWN BY Author	CHECKED BY Checker	DATE 09/24/18
SCALE (@ A1) 1 : 100	PROJECT NUMBER 438	REV a
DRAWING NUMBER 15		




1 3D View 1



3 3D View 3

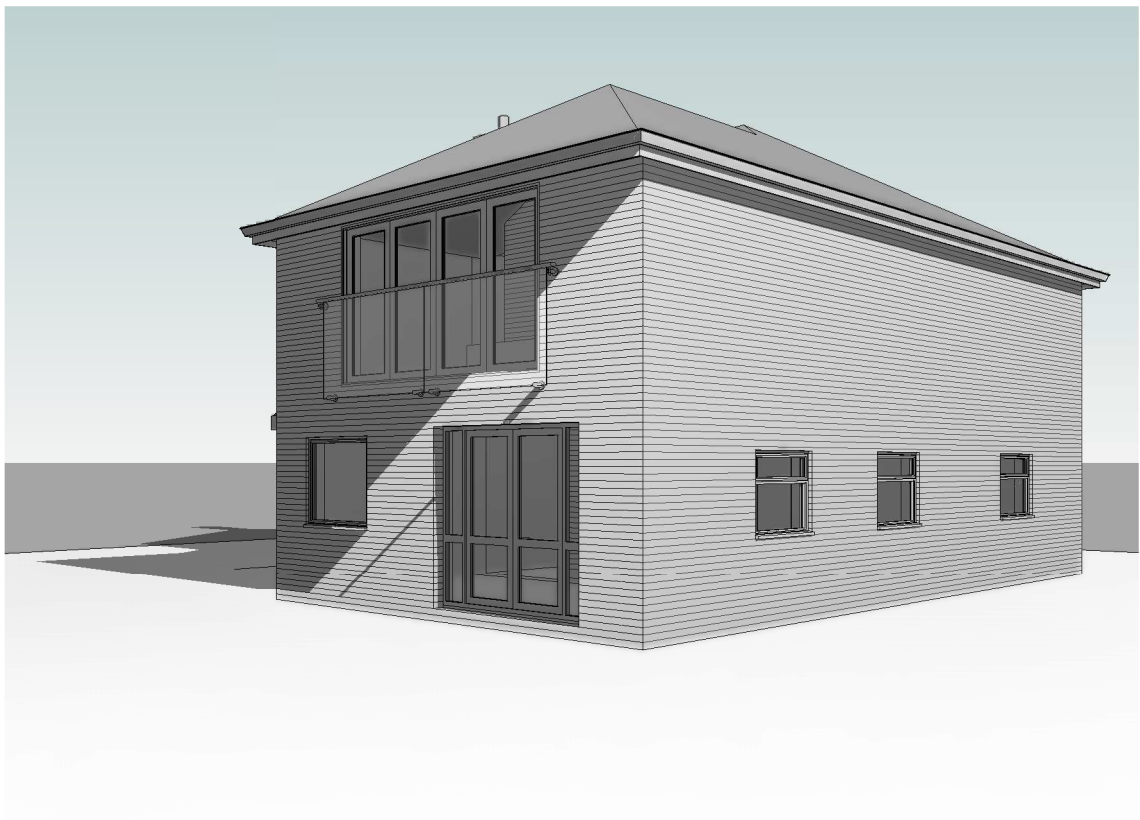

2 3D View 2

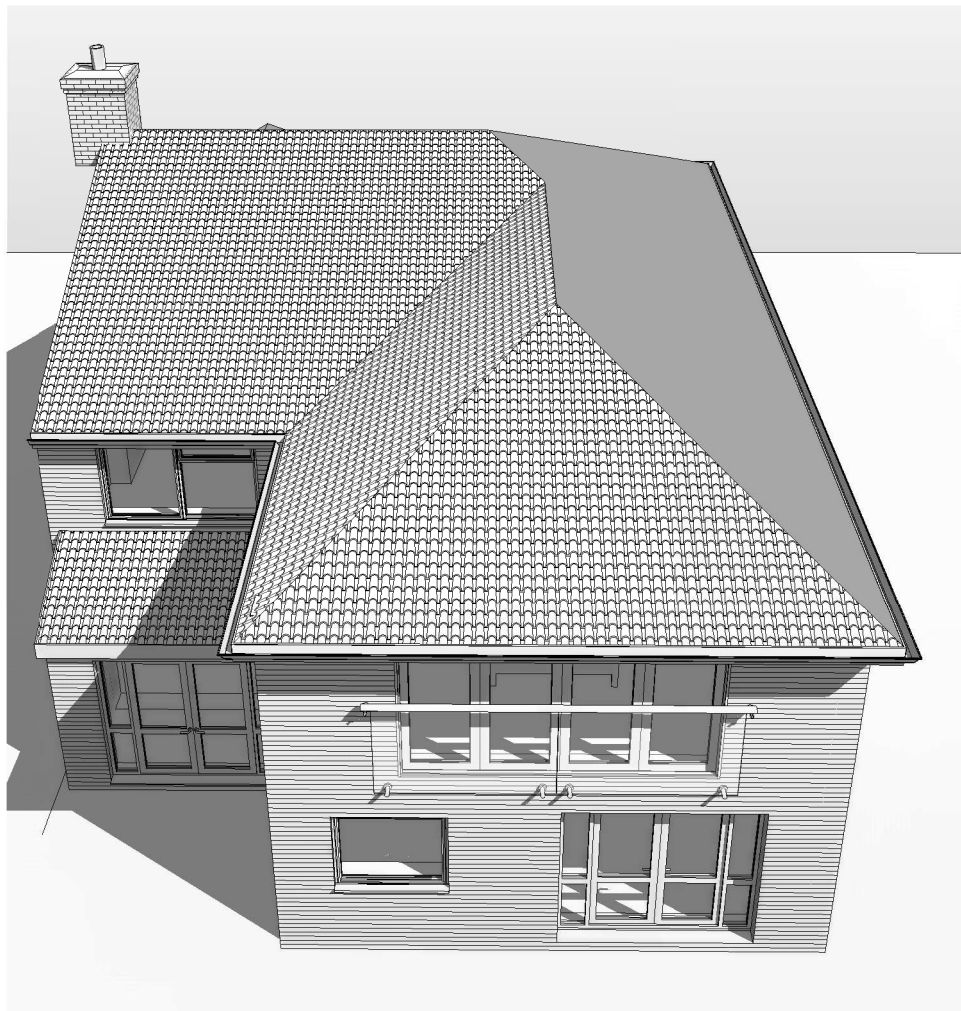

4 3D View 4

Rev	Description	Date

CODE	SUITABILITY DESCRIPTION
STATUS	PURPOSE OF ISSUE

PROJECT		
Cornfield		
TITLE		
Proposed 3D		
CLIENT		
P. Travis		
DRAWN BY AG	CHECKED BY MC	DATE 02/06/20
SCALE (@ A1)		PROJECT NUMBER 438
DRAWING NUMBER 16		REV a