


This map is reproduced from Ordnance Survey material with the permission of Ordnance Survey on behalf of the Controller of Her Majesty's Stationery Office © Crown copyright. Unauthorised reproduction infringes Crown copyright and may lead to prosecution or civil proceedings. Stockport Metropolitan Borough Council 100019571 2019

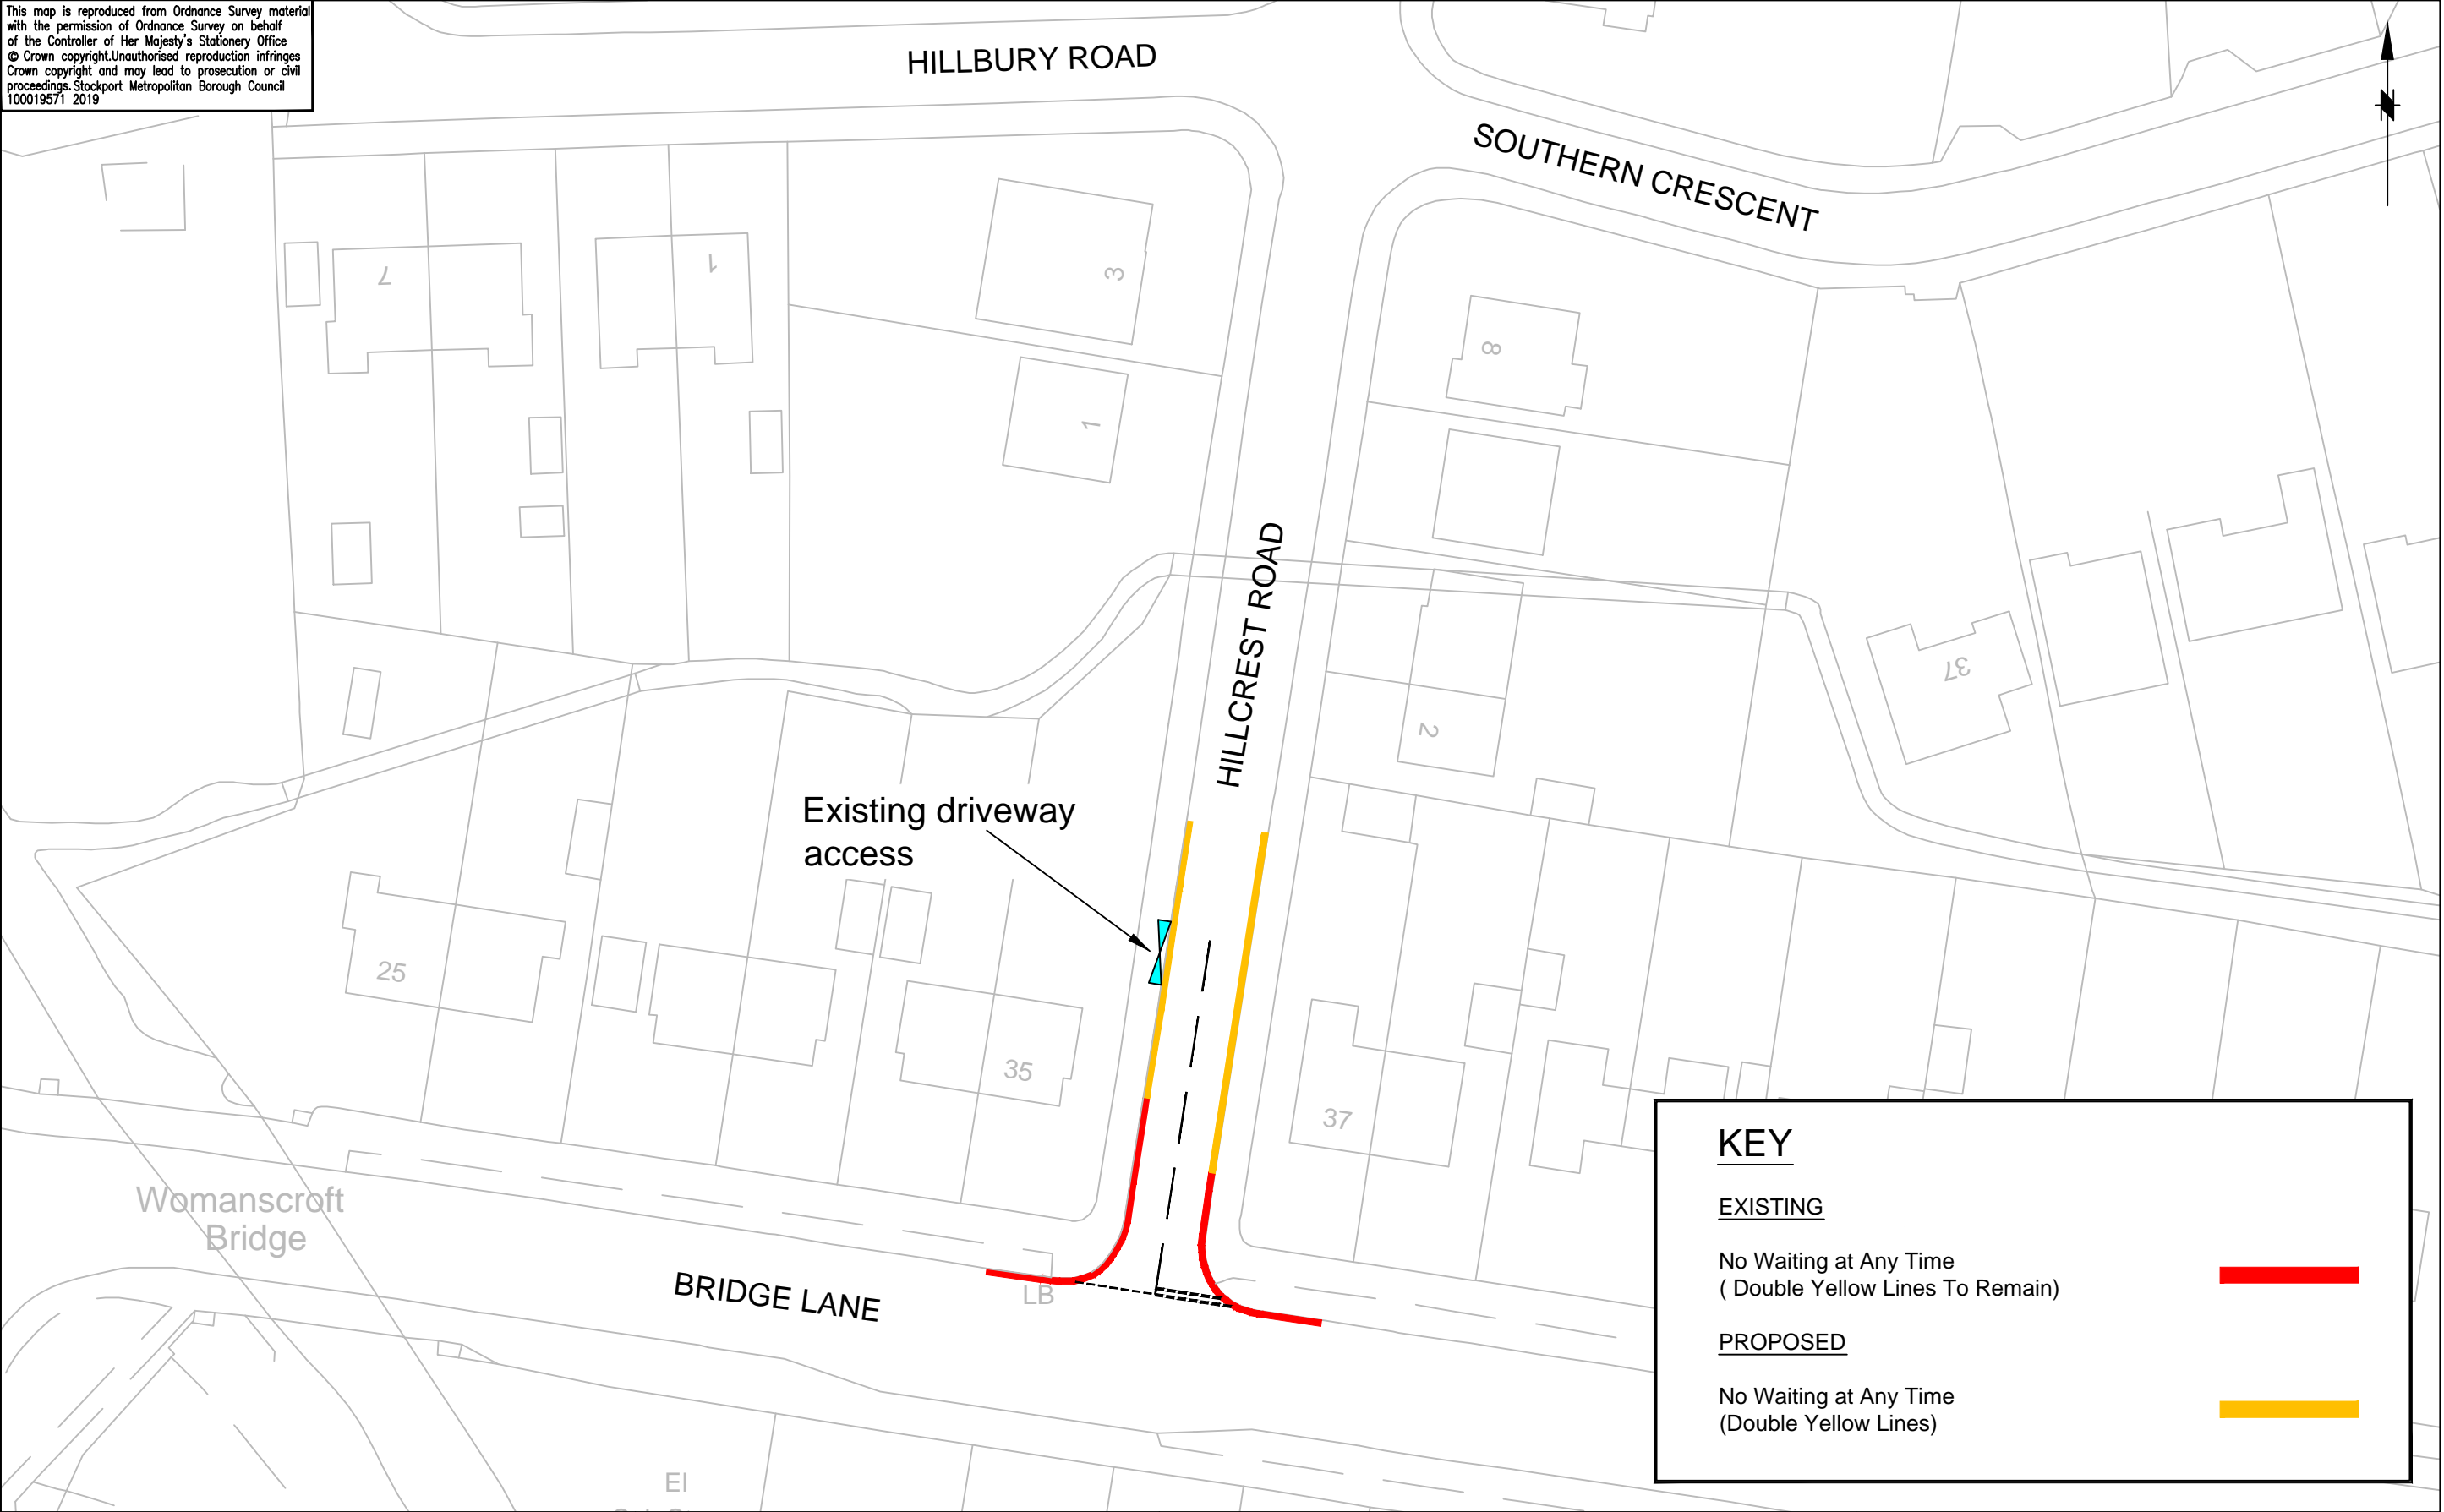

KEY

EXISTING

No Waiting at Any Time  
( Double Yellow Lines To Remain)



PROPOSED

No Waiting at Any Time  
(Double Yellow Lines)



**STOCKPORT**  
METROPOLITAN BOROUGH COUNCIL  
HIGHWAYS AND TRANSPORTATION  
STOPFORD HOUSE  
STOCKPORT SK1 3XE  
Tel : 0161 474

CAROLINE SIMPSON  
CORPORATE DIRECTOR  
PLACE

AMENDMENTS

DRAWN	CHECKED	DATE	No	AMENDMENT

JOB TITLE

Bridge Lane / Hillcrest Road. Bramhall

DRAWING TITLE

Proposed TRO - 'No Waiting at Any Time'

Drawn CP	Engineer NR	Checked EPS	Approved EPS
Date 18/04/2019	Date 18/04/2019	Date 18/04/2019	Date 18/04/2019
Scale 1:500			
Drawing No. NM8-5098-01			Revision