


This map is reproduced from Ordnance Survey material with the permission of Ordnance Survey on behalf of the Controller of Her Majesty's Stationery Office. © Crown copyright. Unauthorised reproduction infringes Crown copyright and may lead to prosecution or civil proceedings. Stockport Metropolitan Borough Council 100019571 2019

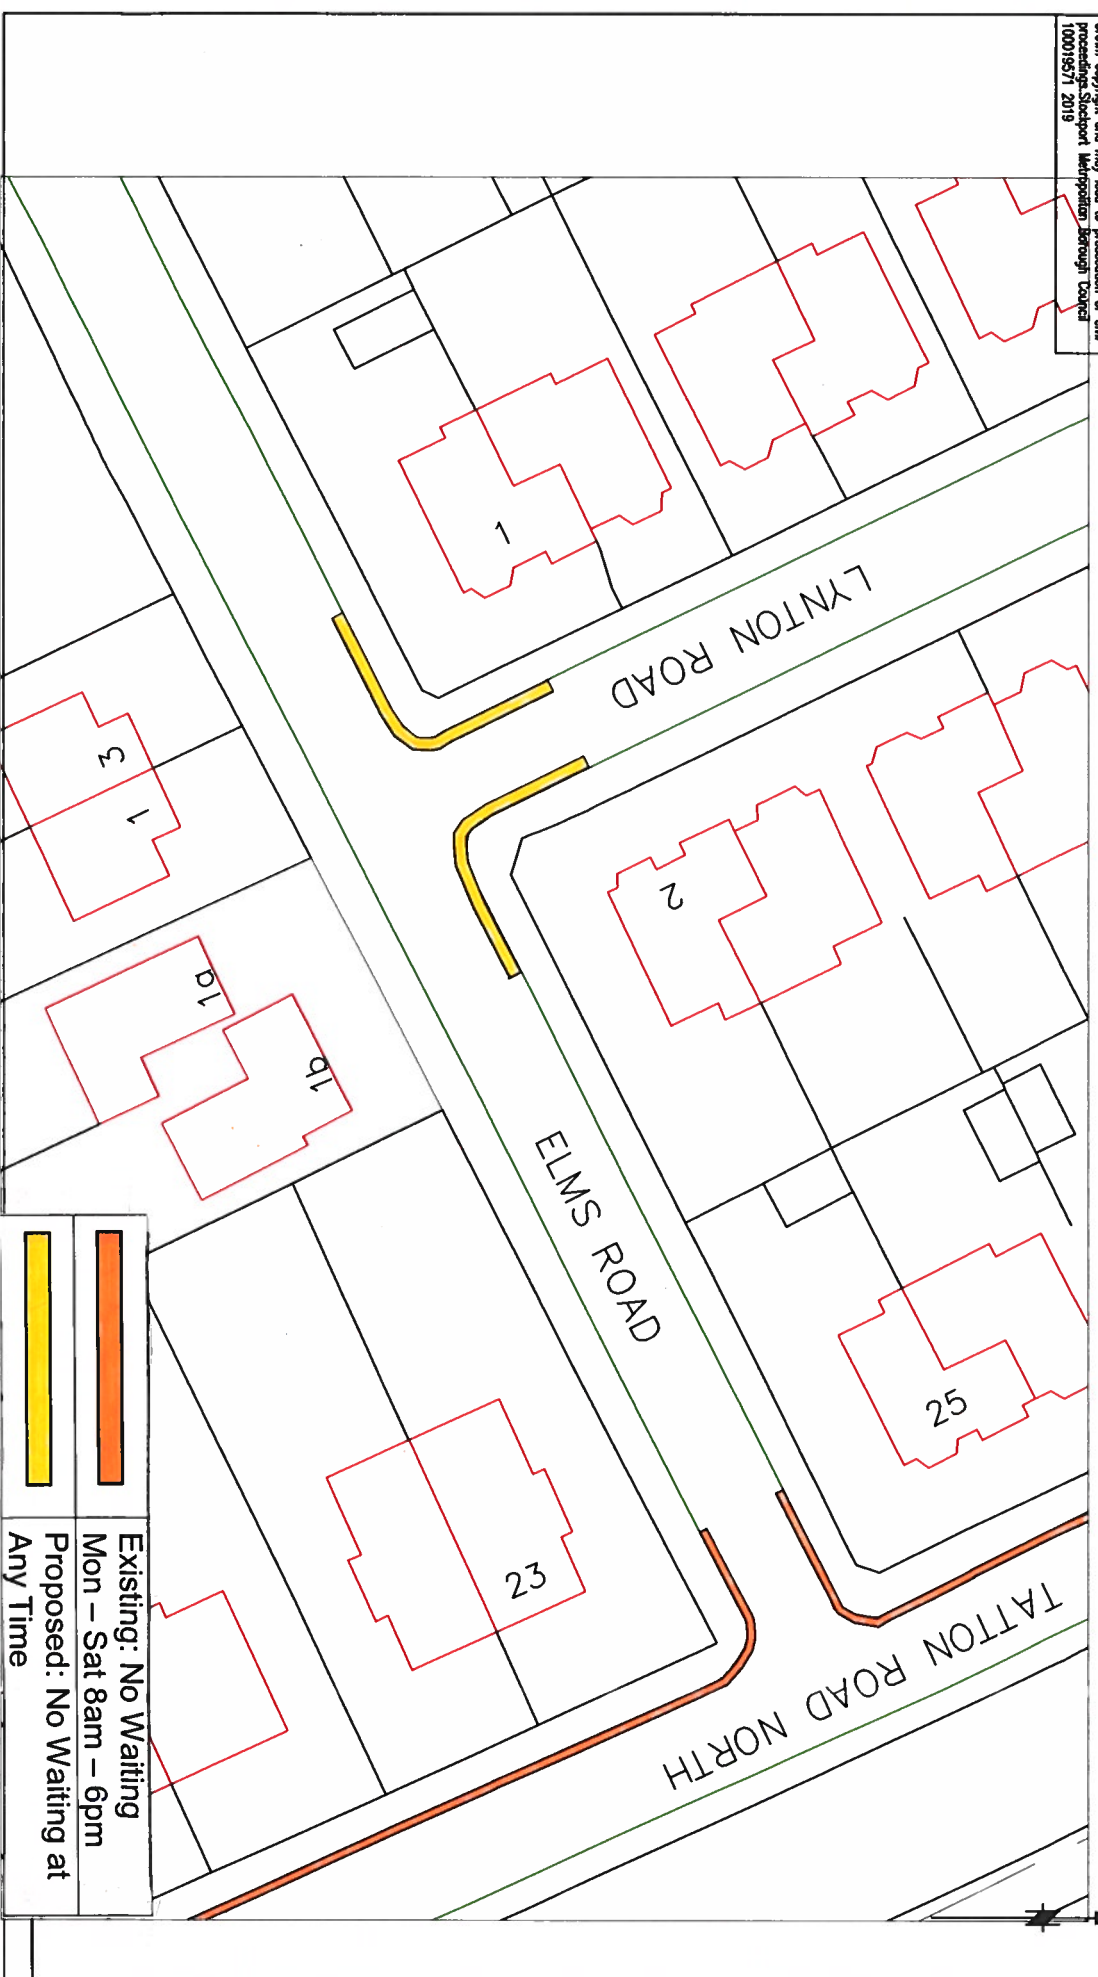

SCG JOB No.

JOB TITLE

Heaton Moor Improvements

DRAWING TITLE

Drawing. 1C



STOCKPORT
METROPOLITAN BOROUGH COUNCIL

CAROLINE SIMPSON
CORPORATE DIRECTOR

ROADWAYS AND TRANSPORTATION
STOCKPORT HOUSE
STATION ROAD
STOCKPORT
Tel: 0161 474 4851

Drawn	Engineer	Checked	Approved
Date	Date	Date	Date
MT	MT		
June 2019	June 2019		
Scale		1:500	
Drawing No.		NMB-5088-001C	
Revision			