


This map is reproduced from Ordnance Survey material with the permission of Ordnance Survey on behalf of the Controller of Her Majesty's Stationery Office. © Crown copyright. All unauthorised reproduction infringes Crown copyright and may lead to prosecution or civil proceedings. Stockport Metropolitan Borough Council 100019571 2019

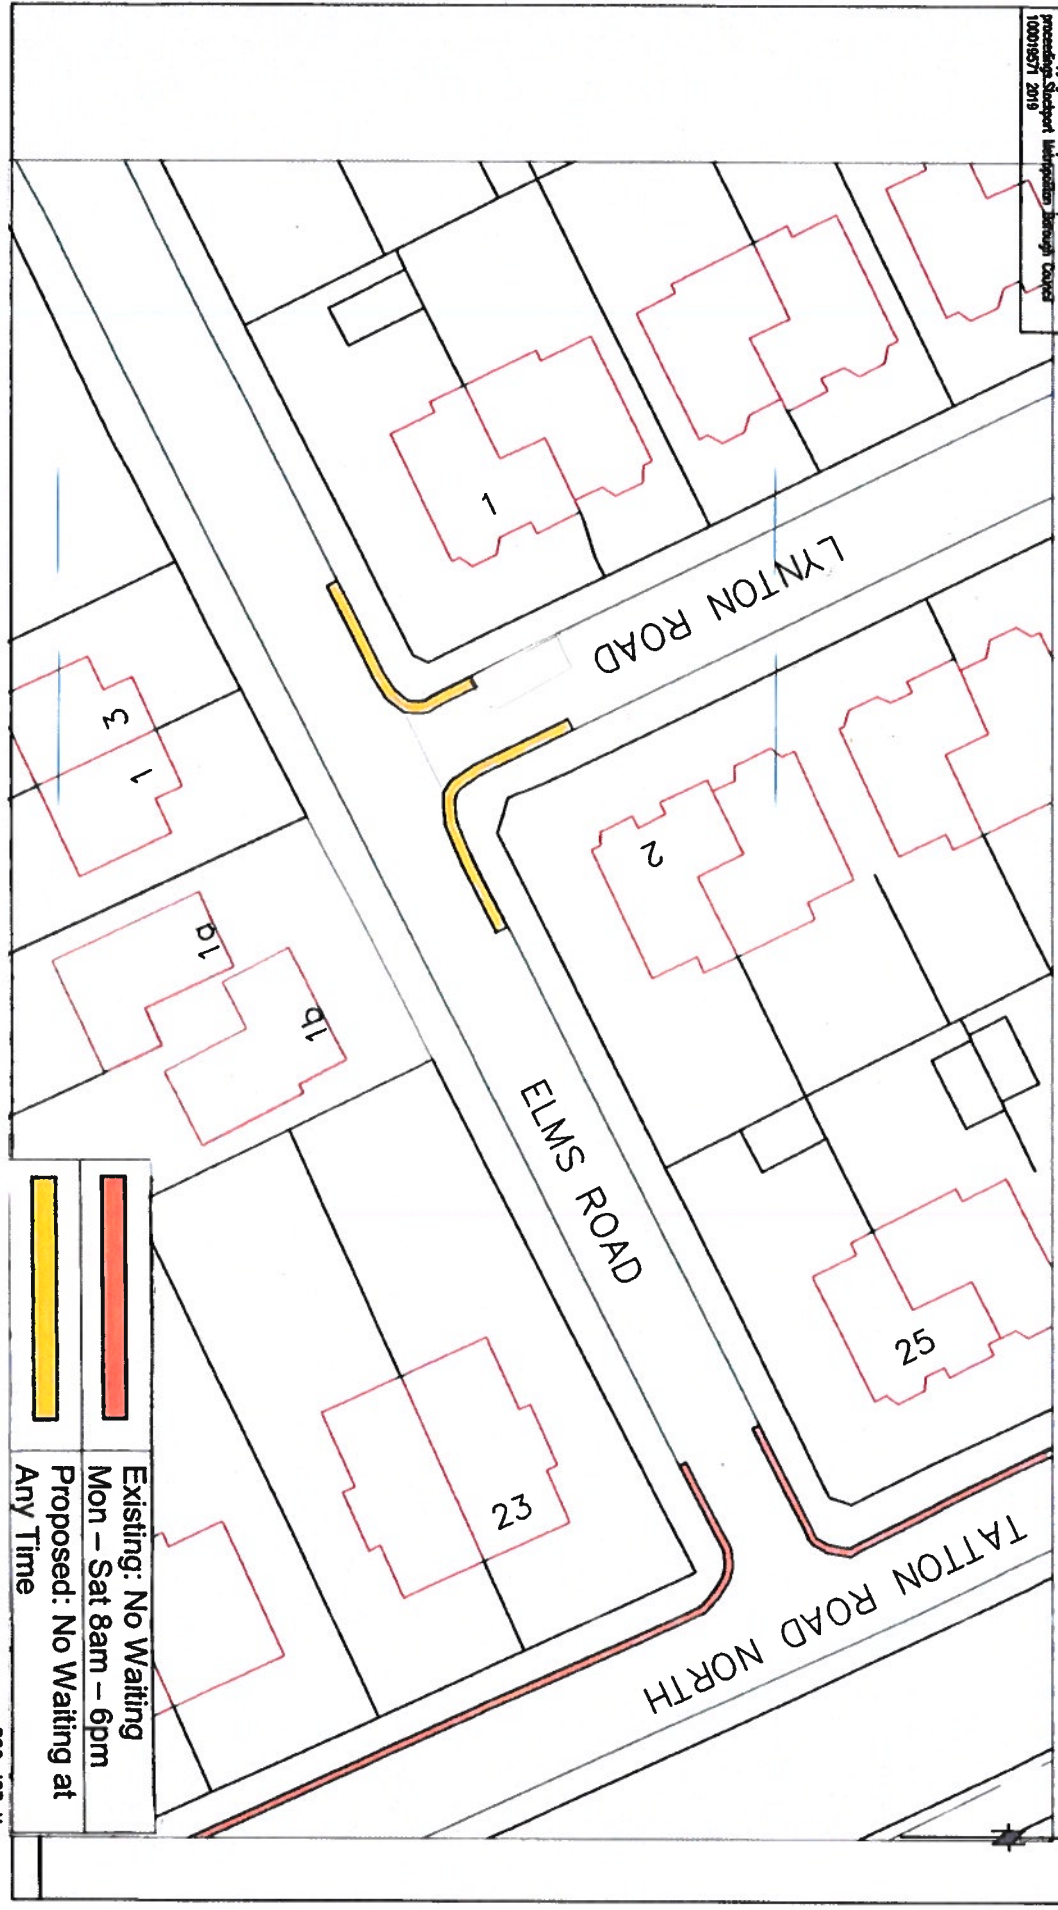

Existing: No Waiting  
 Mon - Sat 8am - 6pm  
 Proposed: No Waiting at  
 Any Time

SCG JOB No.

JOB TITLE

Heaton Moor Improvements

DRAWING TITLE

Drawing. 1 E

**STOCKPORT**  
 METROPOLITAN BOROUGH COUNCIL

CAROLINE SIMPSON  
 CORPORATE DIRECTOR

ROADS AND TRANSPORT  
 STOCKPORT METROPOLITAN BOROUGH COUNCIL  
 TEL: 0161 474 4811

Drawn	Engineer	Checked	Approved
MT	MT		
Date	Date	Date	Date
June 2019	June 2019		
Scale	Drawing No.		
1:500	NMB-5088-001E		