


This map is reproduced from Ordnance Survey material with the permission of Ordnance Survey on behalf of the Controller of Her Majesty's Stationery Office. © Crown copyright. Unauthorised reproduction infringes Crown copyright and may lead to prosecution or civil proceedings. Stockport Metropolitan Borough Council 100019071 2019

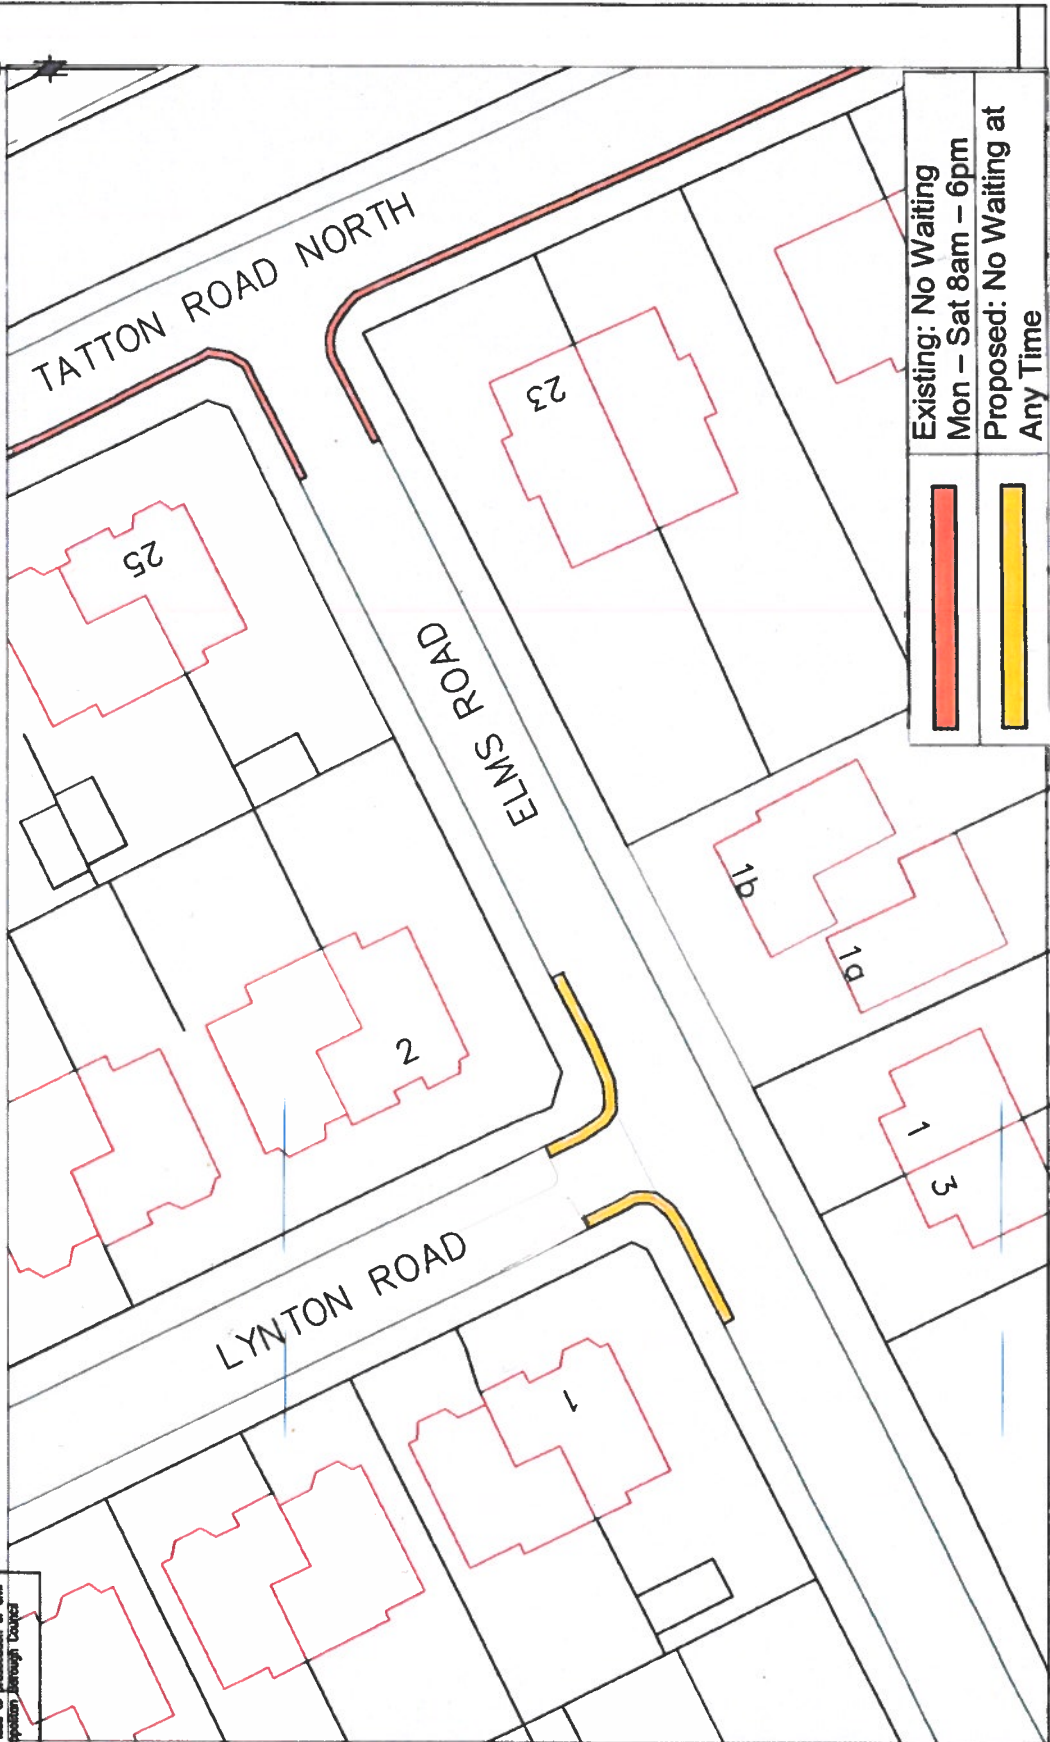

Existing: No Waiting
 Mon - Sat 8am - 6pm
 Proposed: No Waiting at
 Any Time

SCG JOB No.

Drawn	MT	Engineer	MT	Checked	Approved
Date	June 2019	Date	June 2019	Date	Date
Scale	1:500		Drawing No. NMB-5088-001F		
Revision					

STOCKPORT
 METROPOLITAN BOROUGH COUNCIL
ROADWAYS AND TRANSPORTATION
 SERVICES
 STOCKPORT SK9 3JZ
 Tel: 0161 474 4881

CAROLINE SIMPSON
 PLANNING DIRECTOR

JOB TITLE
Heaton Moor Improvements

DRAWING TITLE
Drawing. 1 E