


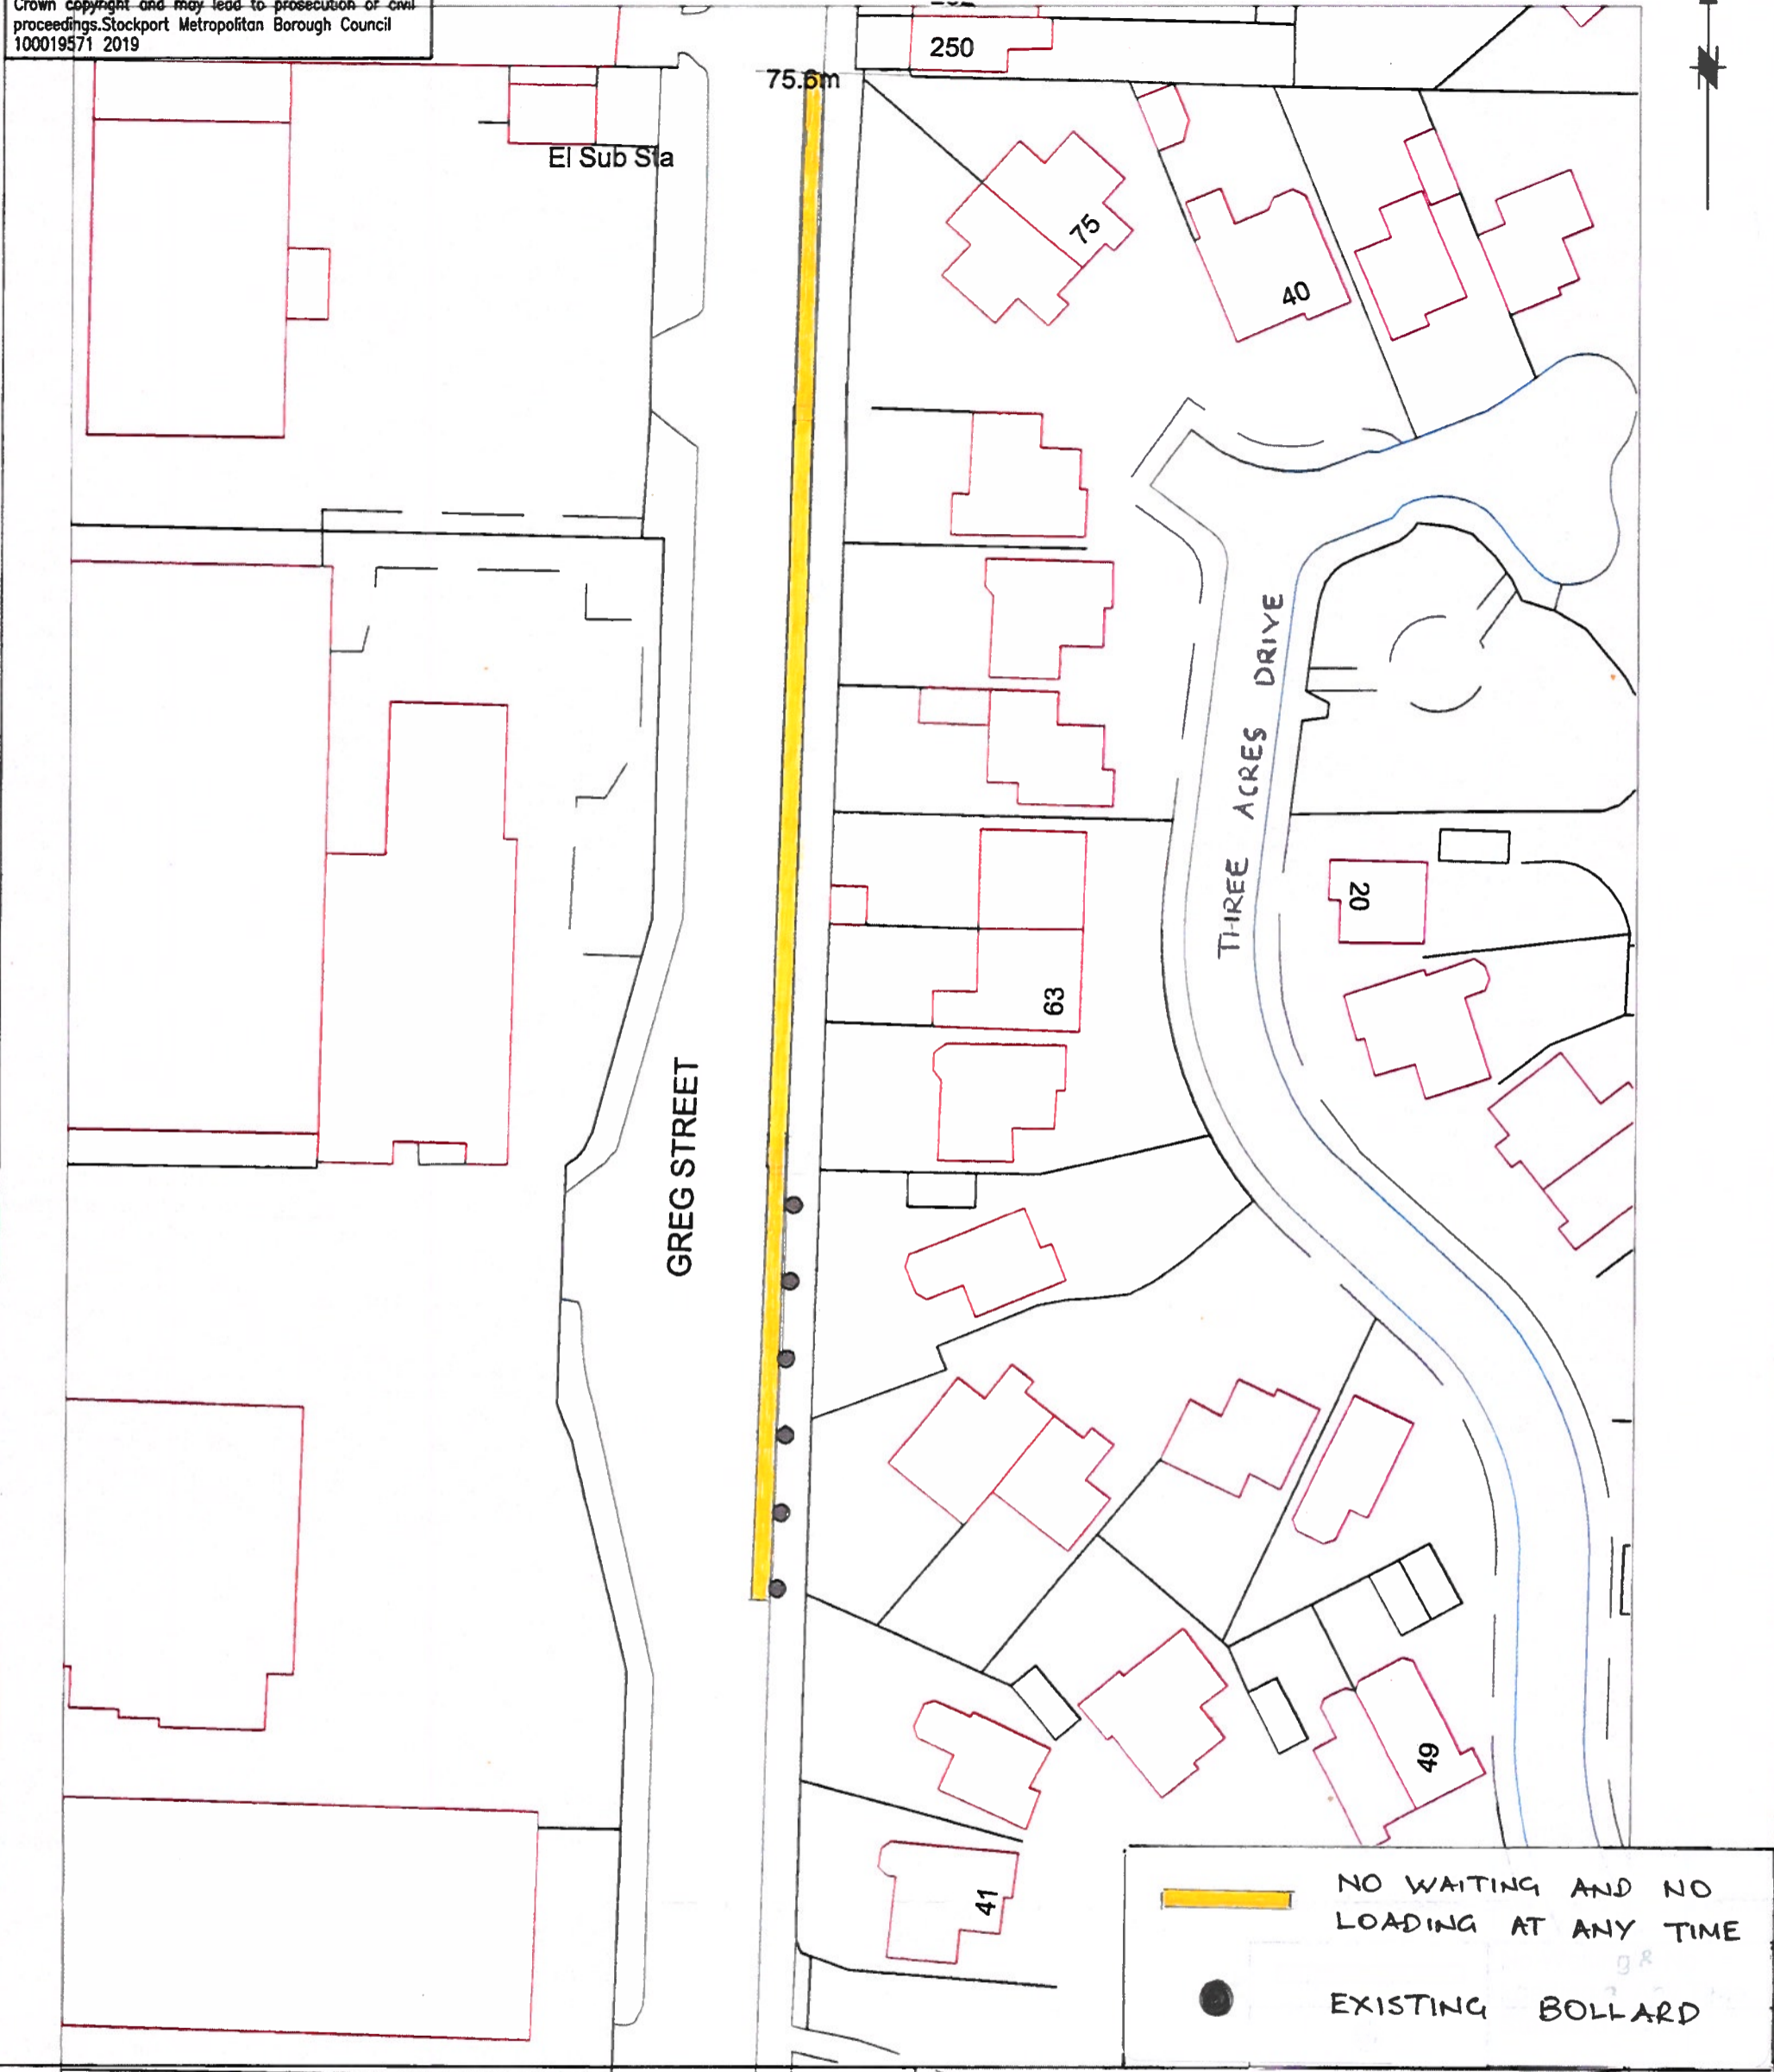

This map is reproduced from Ordnance Survey material with the permission of Ordnance Survey on behalf of the Controller of Her Majesty's Stationery Office © Crown copyright. Unauthorised reproduction infringes Crown copyright and may lead to prosecution or civil proceedings. Stockport Metropolitan Borough Council 100019571 2019



 NO WAITING AND NO LOADING AT ANY TIME
 EXISTING BOLLARD



STOCKPORT
METROPOLITAN BOROUGH COUNCIL

HIGHWAYS AND TRANSPORTATION
STOPFORD HOUSE
STOCKPORT SK1 3XE
Tel: 0161 474 4861

CAROLINE SIMPSON
CORPORATE DIRECTOR
PLACE

DRAWN MT	ENGINEER MT	CHECKED	APPROVED
DATE Oct 2019	DATE Oct 2019	DATE	DATE
SCALE 1:500	SCG No.		
DRAWING NUMBER NM8-4663-001A.			Revisor

JOB TITLE
Greg Street, Reddish

DRAWING TITLE
TRAFFIC REGULATION ORDER.