

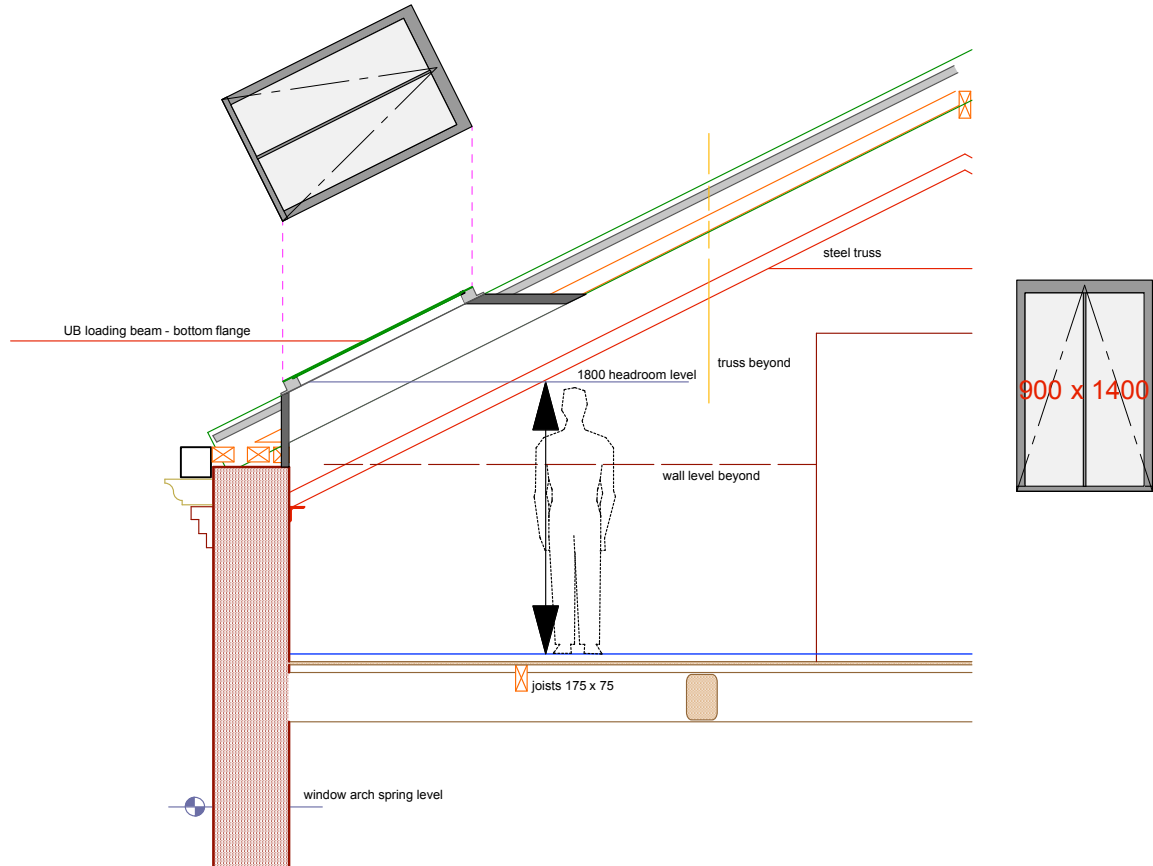
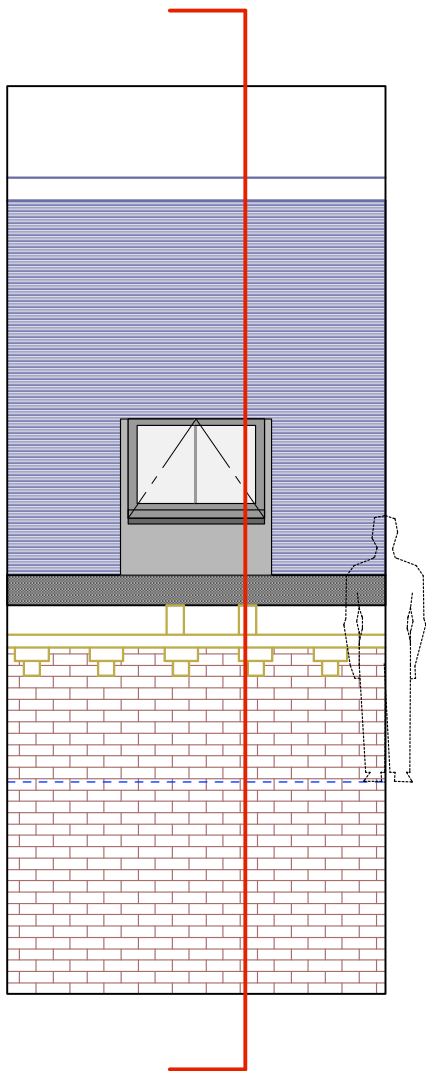
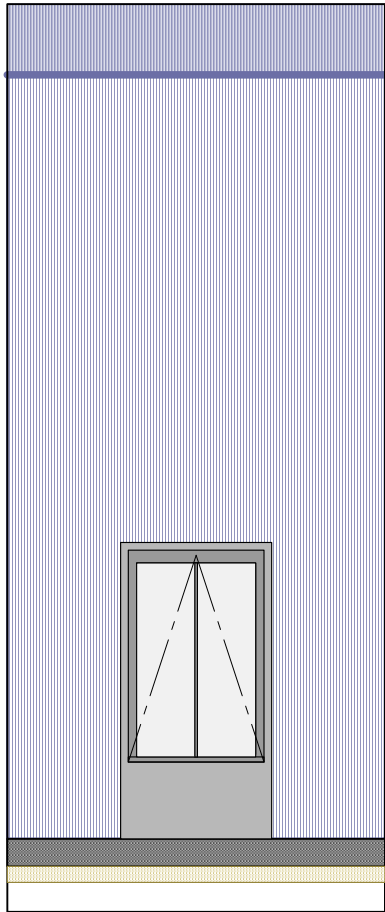
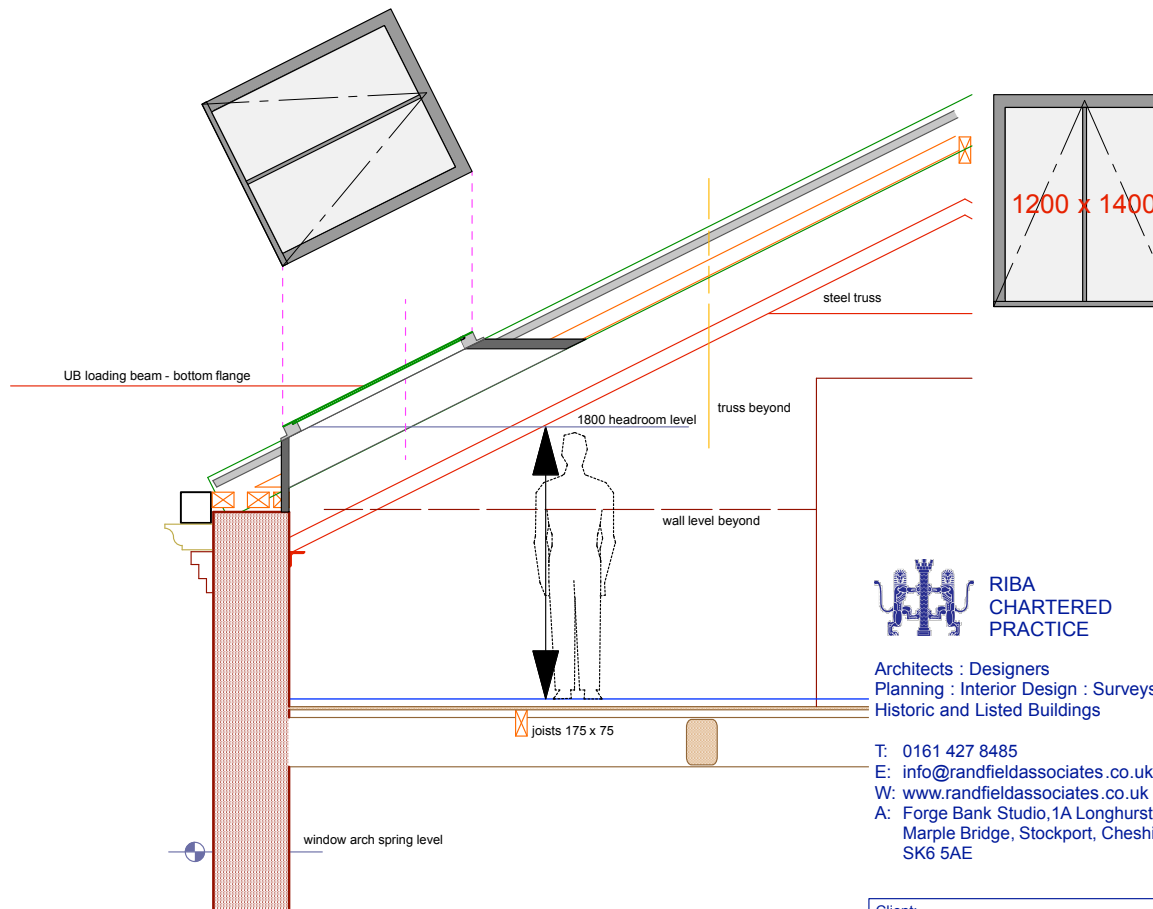


Style A - Twin Skylight
Conservation rooflights Shown as close to roof edge as possible with splayed edges to allow light to flood into rooms.

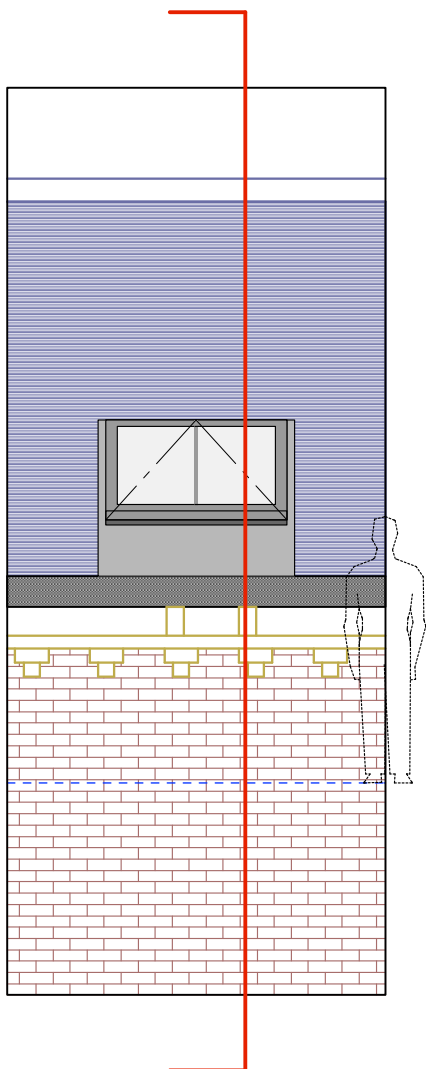

Style B - Medium Skylight
Conservation rooflights Shown as close to roof edge as possible with splayed edges to allow light to flood into rooms.

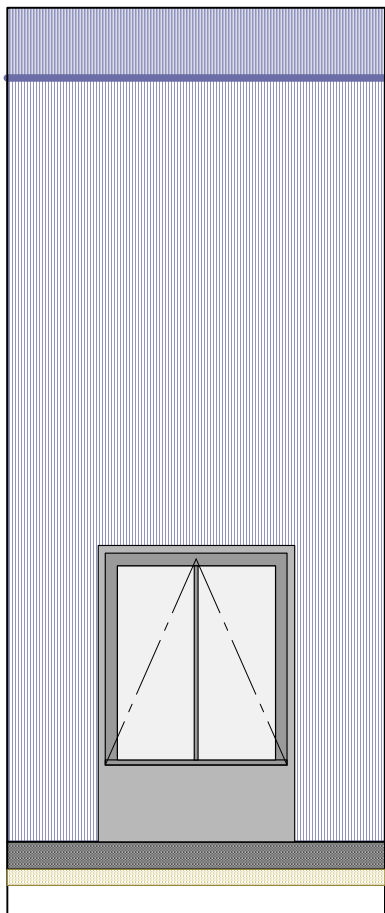

Style C - Large Skylight
Conservation rooflights Shown as close to roof edge as possible with splayed edges to allow light to flood into rooms.

RIBA
CHARTERED
PRACTICE

Architects : Designers
Planning : Interior Design : Surveys
Historic and Listed Buildings

T: 0161 427 8485
E: info@randfieldassociates.co.uk
W: www.randfieldassociates.co.uk
A: Forge Bank Studio, 1A Longhurst Lane,
Marple Bridge, Stockport, Cheshire,
SK6 5AE

RANDFIELD ASSOCIATES
Randfield Associates Limited
Company No. 947588

Client: Mr J Vickers		
Job: Thorn Works Apartments, Bankfield Rd, Woodley, Stockport, Cheshire SK6 1RH		
Drawing: Skylight Styles A, B & C		
Scale: 1:50	Date: Nov 19	Drawn: SP
Job No: 3246	Dwg No: 21	Rev: -