

92, Styal Road, Gatley, Cheadle, Stockport, SK8 4JQ



Site Plan shows area bounded by: 383914.88, 387482.19 384056.3, 387623.61 (at a scale of 1:1250), OSGridRef: SJ83988755. The representation of a road, track or path is no evidence of a right of way. The representation of features as lines is no evidence of a property boundary.

Produced on 19th Feb 2020 from the Ordnance Survey National Geographic Database and incorporating surveyed revision available at this date. Reproduction in whole or part is prohibited without the prior permission of Ordnance Survey. © Crown copyright 2020. Supplied by [www.buyaplan.co.uk](http://www.buyaplan.co.uk) a licensed Ordnance Survey partner (100053143). Unique plan reference: #00496223-CA3456

Ordnance Survey and the OS Symbol are registered trademarks of Ordnance Survey, the national mapping agency of Great Britain. Buy A Plan logo, pdf design and the [www.buyaplan.co.uk](http://www.buyaplan.co.uk) website are Copyright © Pass Inc Ltd 2020

LOCATION PLAN SCALE 1: 1250.

92, Styal Road, Gatley, Cheadle, Stockport, SK8 4JQ




Block Plan shows area bounded by: 383940.7, 387508.01 384030.7, 387598.01 (at a scale of 1:500), OSGridRef: SJ83988755. The representation of a road, track or path is no evidence of a right of way. The representation of features as lines is no evidence of a property boundary.

Produced on 19th Feb 2020 from the Ordnance Survey National Geographic Database and incorporating surveyed revision available at this date. Reproduction in whole or part is prohibited without the prior permission of Ordnance Survey. © Crown copyright 2020. Supplied by www.buyaplan.co.uk a licensed Ordnance Survey partner (100053143). Unique plan reference: #00496222-392442

Ordnance Survey and the OS Symbol are registered trademarks of Ordnance Survey, the national mapping agency of Great Britain. Buy A Plan logo, pdf design and the www.buyaplan.co.uk website are Copyright © Pass Inc Ltd 2020

BLOCK PLAN SCALE 1:500.

92, Styal Road, Gatley, Cheadle, Stockport, SK8 4JQ


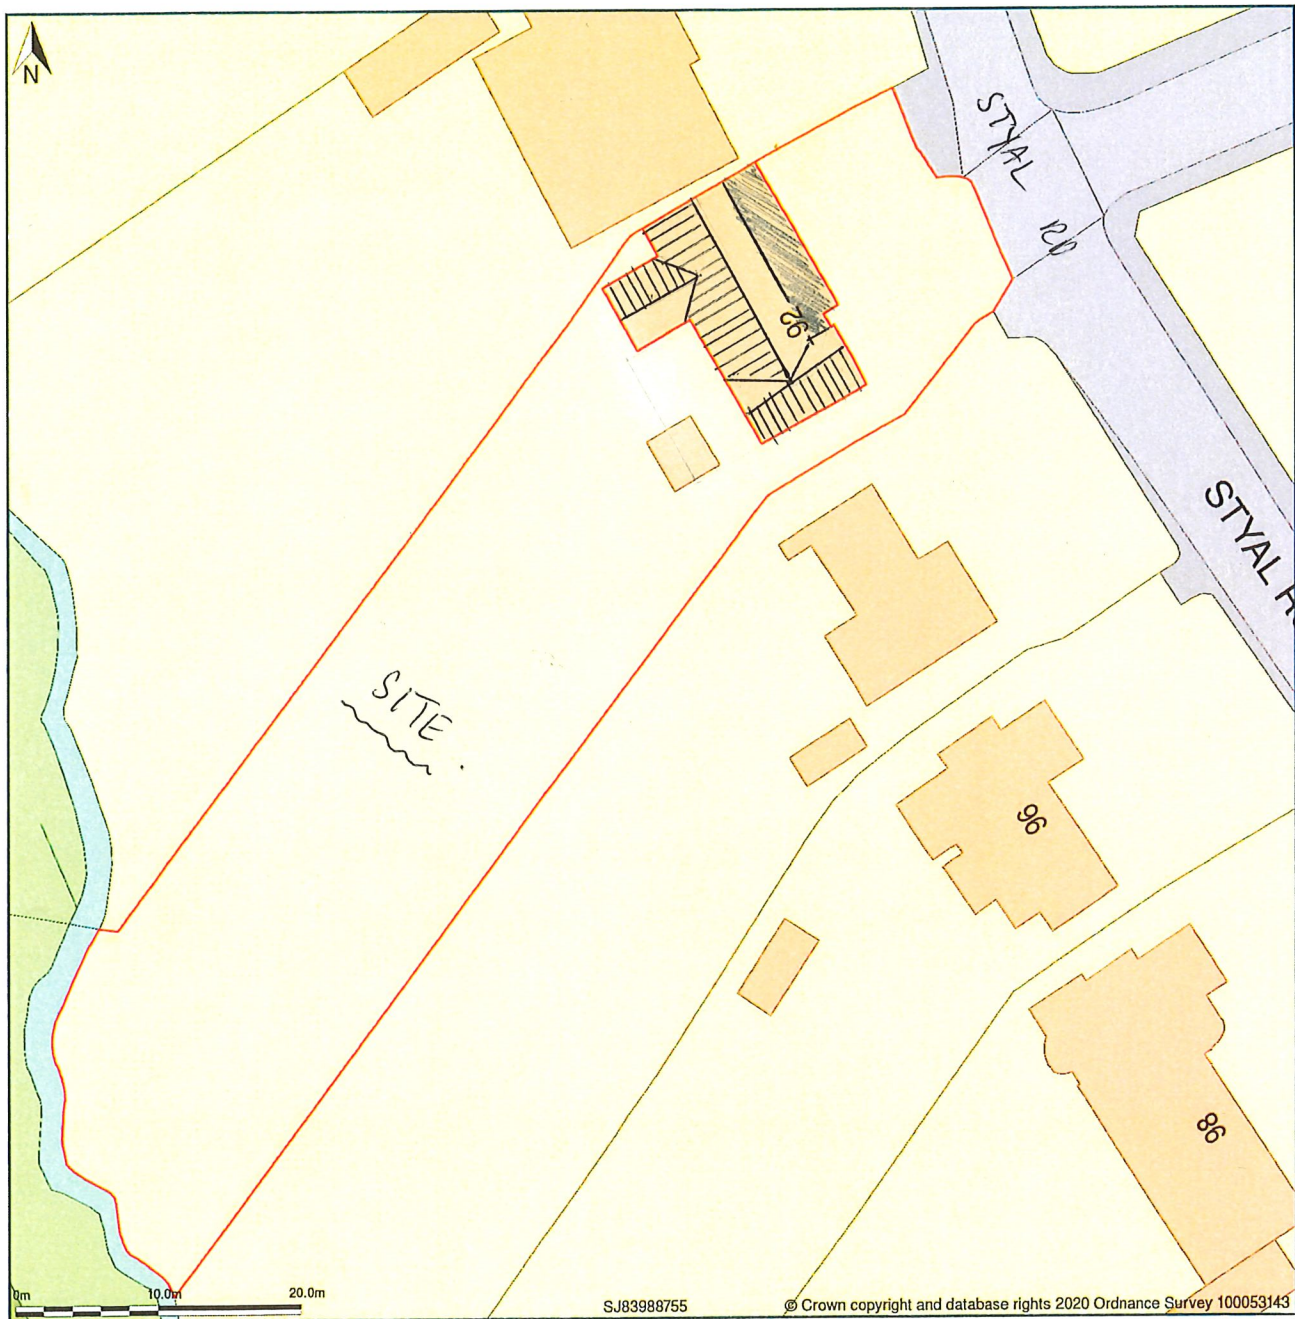


Block Plan shows area bounded by: 383940.7, 387508.01 384030.7, 387598.01 (at a scale of 1:500), OSGridRef: SJ83988755. The representation of a road, track or path is no evidence of a right of way. The representation of features as lines is no evidence of a property boundary.


Produced on 19th Feb 2020 from the Ordnance Survey National Geographic Database and incorporating surveyed revision available at this date. Reproduction in whole or part is prohibited without the prior permission of Ordnance Survey. © Crown copyright 2020. Supplied by [www.buyaplan.co.uk](http://www.buyaplan.co.uk) a licensed Ordnance Survey partner (100053143). Unique plan reference: #00496222-392442

Ordnance Survey and the OS Symbol are registered trademarks of Ordnance Survey, the national mapping agency of Great Britain. Buy A Plan logo, pdf design and the [www.buyaplan.co.uk](http://www.buyaplan.co.uk) website are Copyright © Pass Inc Ltd 2020

**SITE PLAN SCALE 1:500.**


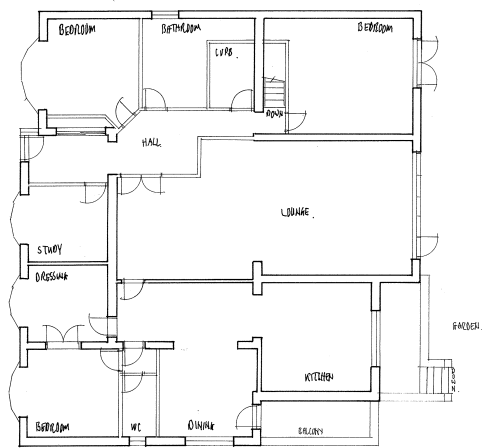
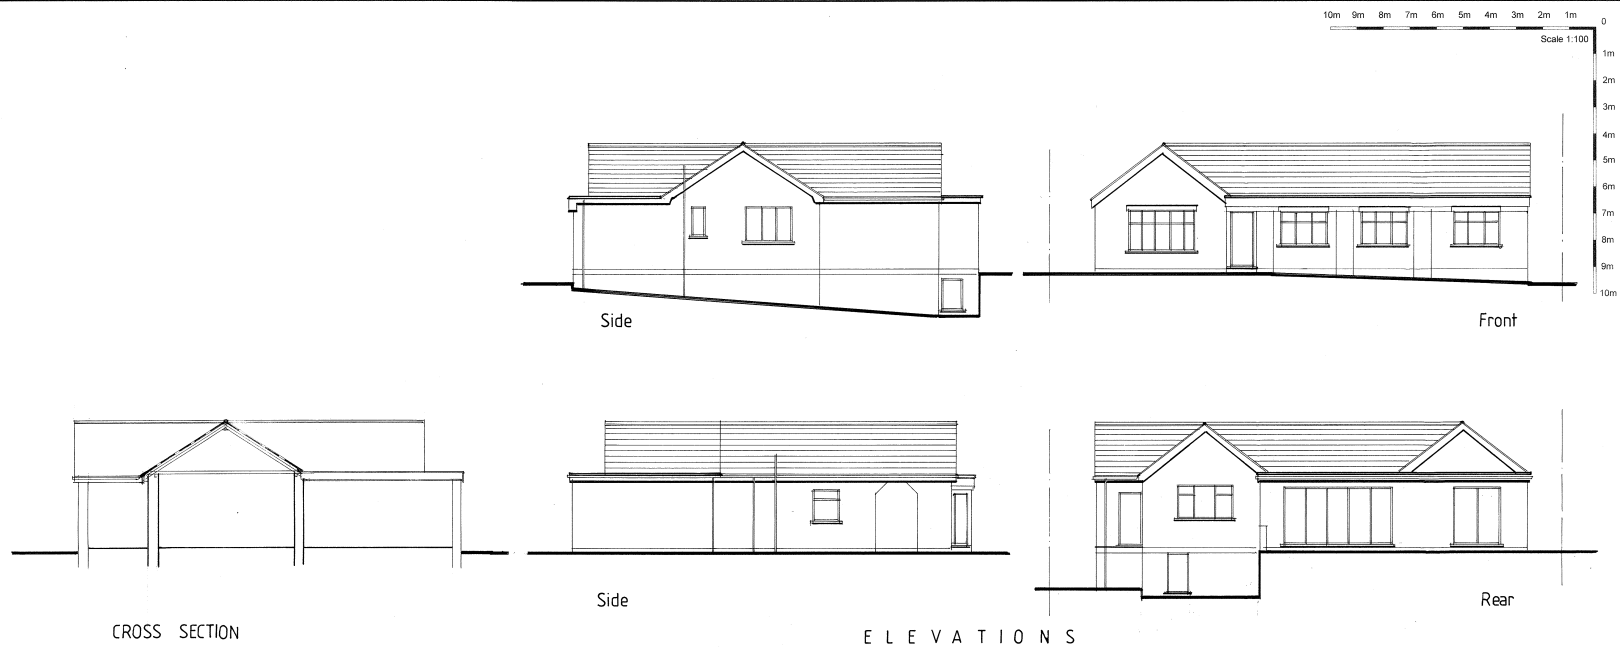


GROUND FLOOR PLAN

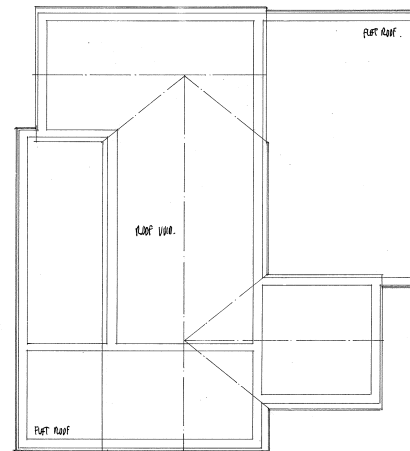

ROOF PLAN

AMENDMENTS		DATE
PROPOSED DEVELOPMENT AT: 92 Styal Road Manchester.		
SK8 4JQ. FOR: Mr ASHRAF.		
CONTRACT No	SHEET SIZE A1	
Scale	Date	Dwg No
1:50, 1:100	Jan '20	3921

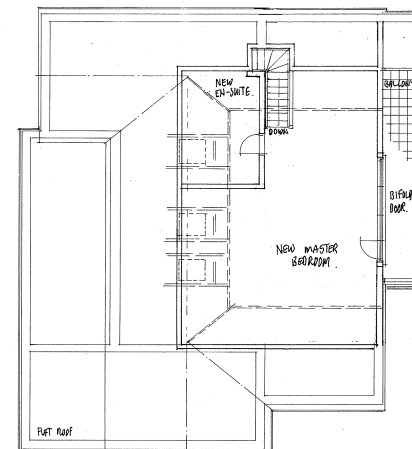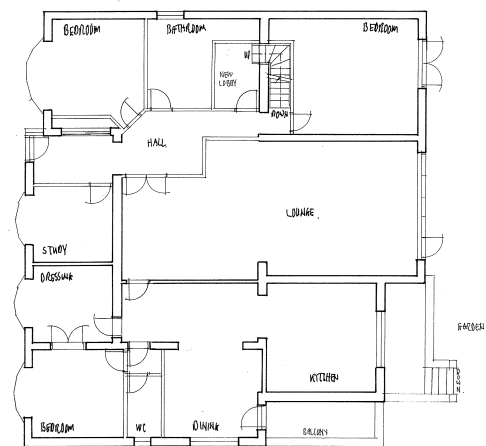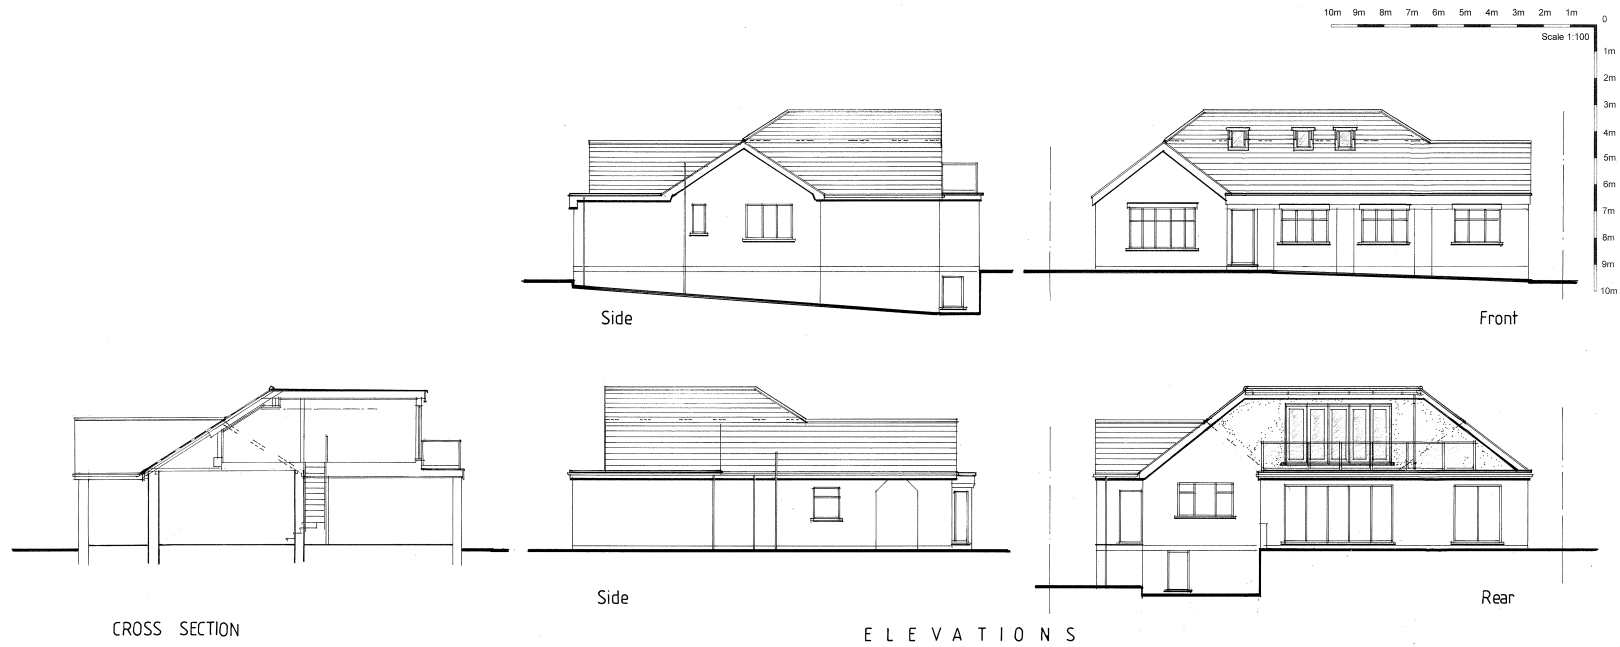

AMENDMENTS		DATE
PROPOSED DEVELOPMENT AT: 92 Styl Road Manchester.		
SK8 4JQ. FOR: Mr ASHRAF.		
CONTRACT No	Date	SHEET SIZE A1
Scale 1:50, 1:100	Jan '20	3921

Uuuuu













