



NOTES:

MCD Construction Consultancy take no responsibility for any dimensions obtained by scaling from this drawing. If no dimension is shown the recipient must ascertain the dimension specifically from the Contract Administrator or by site measurement. Supplying this drawing in digital form is solely for convenience and no reliance may be placed on digital data. All data must be checked against hard copy. Dimensions must be checked on site. Any discrepancies must be reported to the Contract Administrator immediately. This drawing is copyright of MCD Construction Consultancy.

P.Travis

Pr	Preliminary		C	Contract
F	Feasibility		Cn	Construction
P	Planning		As	As Built
T	Tender		Other	

Cornfield, High Lane


Location Plan / Existing

0 10m 20m
Scale 1:1250

438-00

A3


Revision

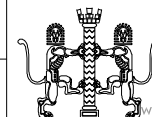

Shady Oak
Marple Road
Offerton
Stockport
SK2 5BQ
www.mcdcc.co.uk
info@mcdcc.co.uk

MCD

CONSTRUCTION
CONSULTANCY

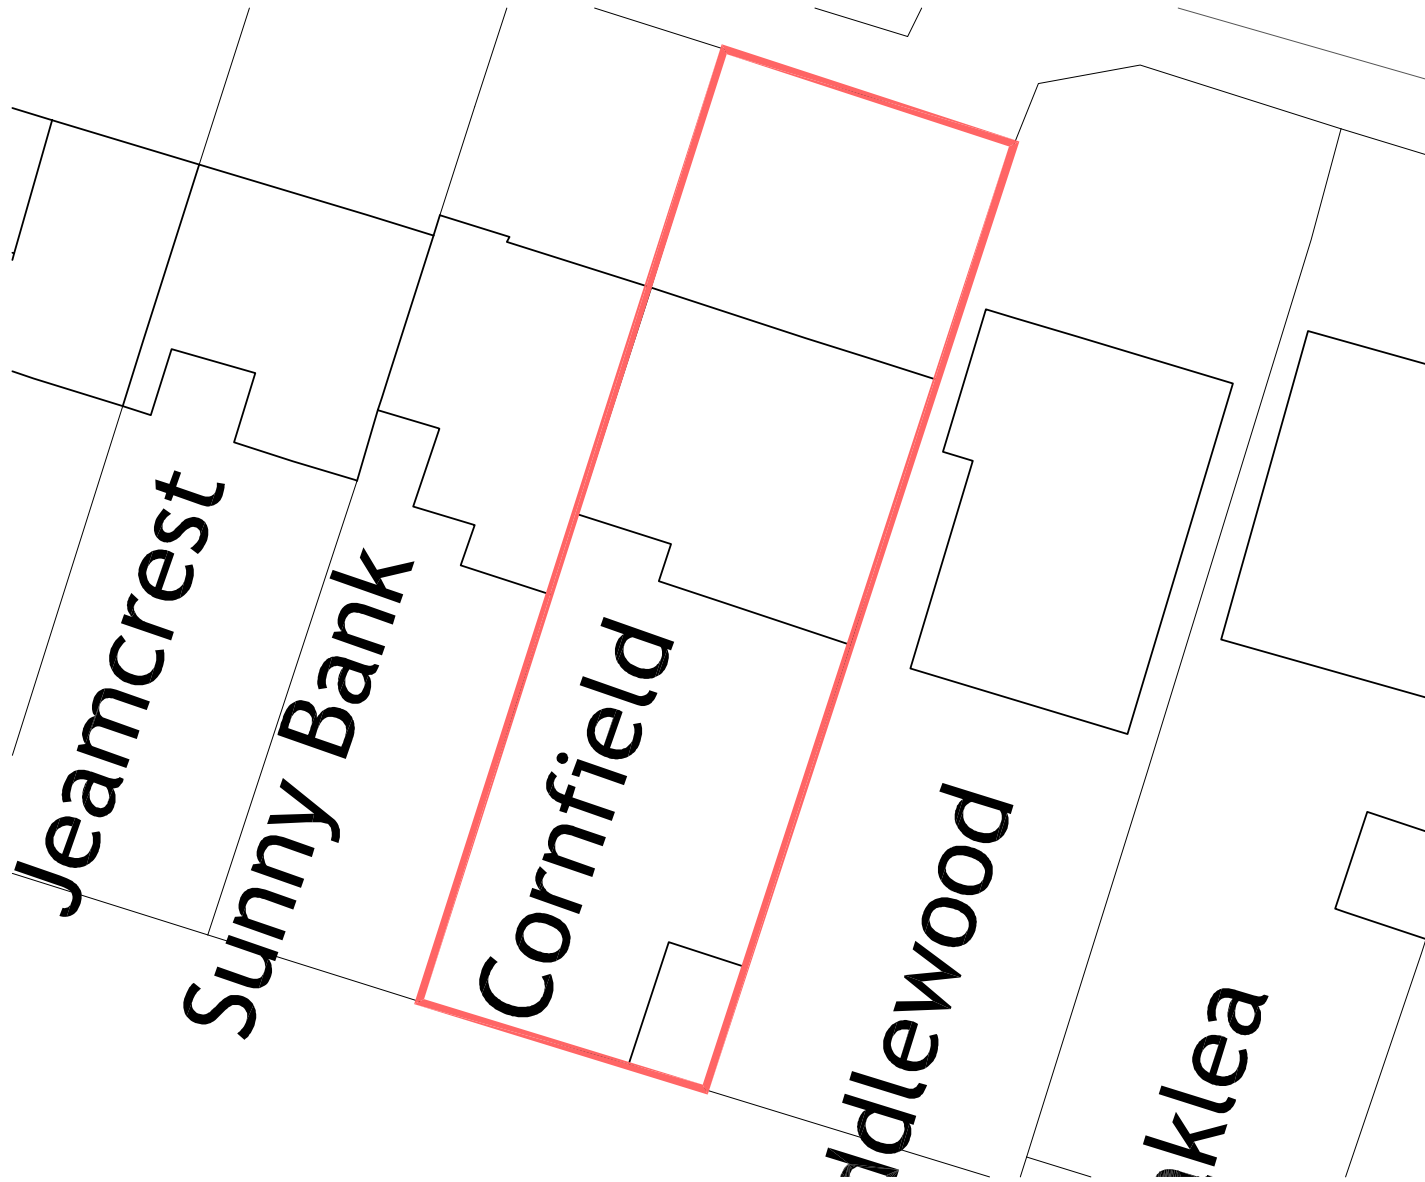



CODE	SUITABILITY DESCRIPTION
STATUS	PURPOSE OF ISSUE

PROJECT

Cornfield

	TITLE
--	-------

Plans Existing



CLIENT

P. Travis


DRAWN BY AG	CHECKED BY MC	DATE 02/06/20
----------------	------------------	------------------

SCALE (@ A1)	PROJECT NUMBER
1:50	438

1:50	400
DRAWING NUMBER	REV
04	

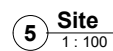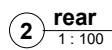

SCALE (@ A1) 1:100	PROJECT NUMBER 438
DRAWING NUMBER 05	REV a

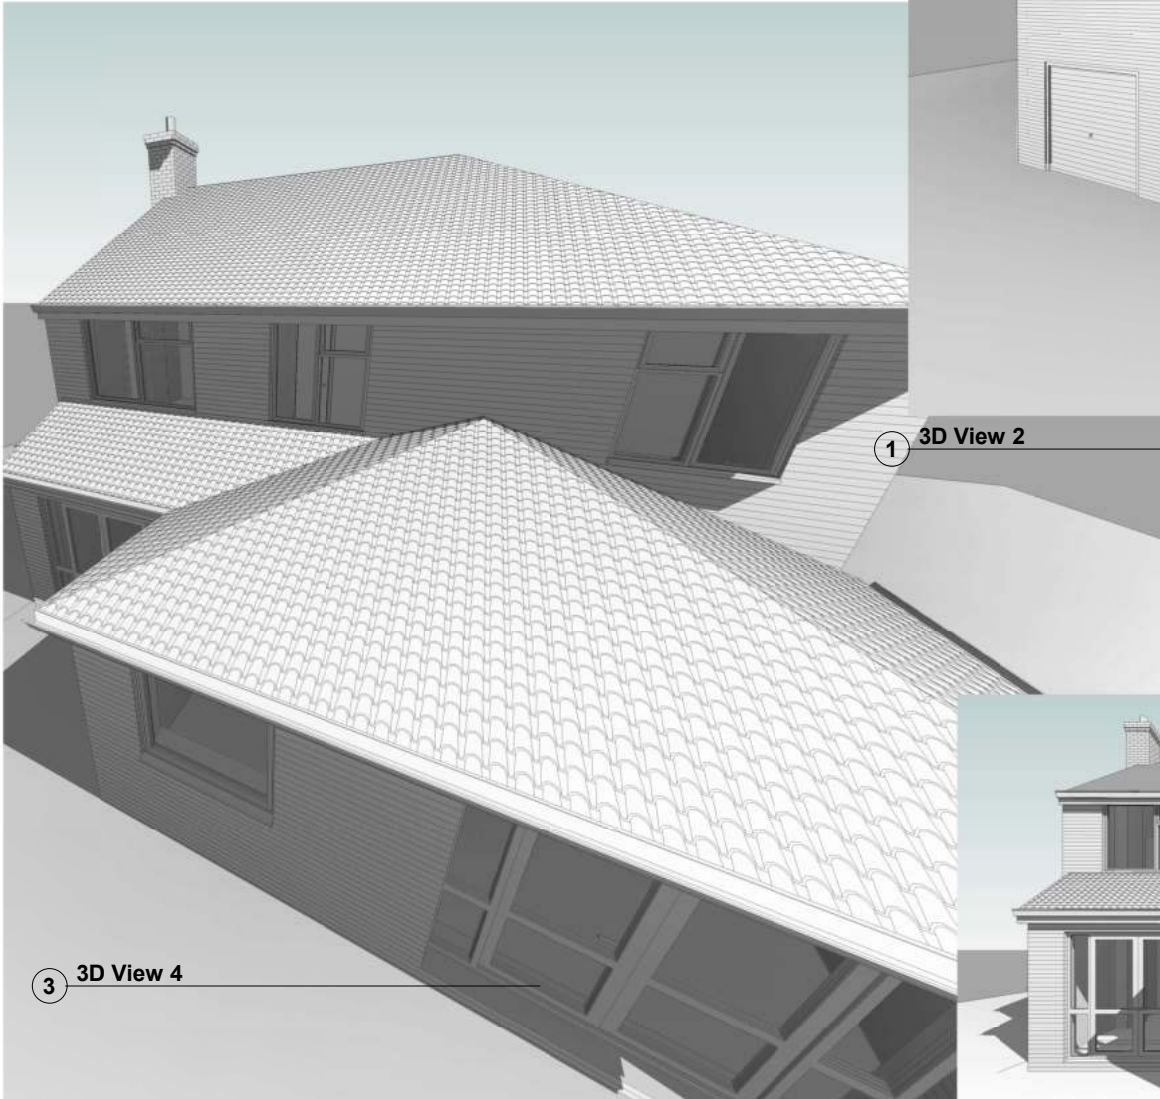

Rev	Description	Date

CODE	SUITABILITY DESCRIPTION
STATUS	PURPOSE OF ISSUE

PROJECT

Cornfield

TITLE

Existing 3D

CLIENT P. Travis		
DRAWN BY AG	CHECKED BY MC	DATE 02/06/20
SCALE (@ A1)		PROJECT NUMBER 438
DRAWING NUMBER 06	REV a	



NOTES:

MCD Construction Consultancy take no responsibility for any dimensions obtained by scaling from this drawing. If no dimension is shown the recipient must ascertain the dimension specifically from the Contract Administrator or by site measurement. Supplying this drawing in digital form is solely for convenience and no reliance may be placed on digital data. All data must be checked against hard copy. Dimensions must be checked on site. Any discrepancies must be reported to the Contract Administrator immediately. This drawing is copyright of MCD Construction Consultancy.

Client: P.Travis				
Pr	Preliminary	C	Contract	
F	Feasibility	Cn	Construction	
P	Planning	As	As Built	
T	Tender	Other		



Project: Cornfield, High Lane	Drawing No: 438-10	Scale: 1:200	Revision: .
Title: Site as Proposed			



Shady Oak
Marple Road
Offerton
Stockport
SK2 5BQ

www.mcdcc.co.uk
info@mcdcc.co.uk

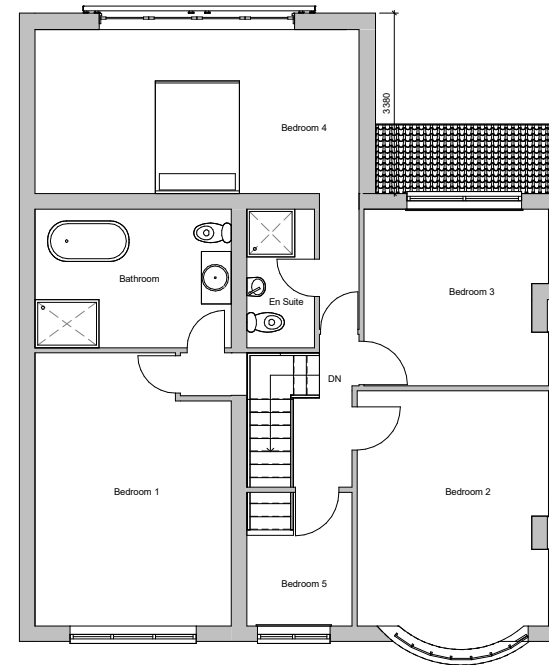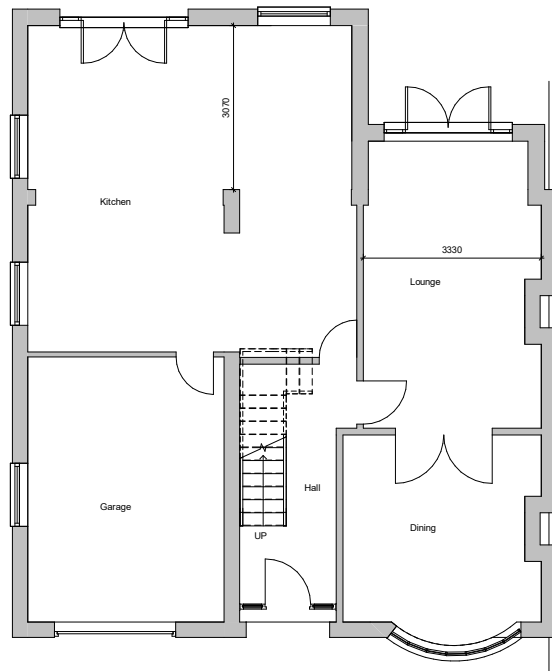

[illegible]

CODE	SUITABILITY DESCRIPTION
STATUS	PURPOSE OF ISSUE

PROJECT	
---------	--

Cornfield




TITLE

Proposed Plans

CLIENT	
--------	--

P. Travis

DRAWN BY AG	CHECKED BY MC	DATE 02/06/20
SCALE (@ A1) 1 : 50	PROJECT NUMBER 438	
DRAWING NUMBER 14		REV

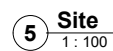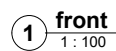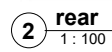

CODE	SUITABILITY DESCRIPTION
STATUS	PURPOSE OF ISSUE

Cornfield

Proposed Elevations

P. Travis

DRAWN BY Author	CHECKED BY Checker	DATE 09/24/18
SCALE (@ A1) 1 : 100		PROJECT NUMBER 438
DRAWING NUMBER 15		REV a

[illegible]

CODE	SUITABILITY DESCRIPTION
STATUS	PURPOSE OF ISSUE

PROJECT			
Cornfield			
TITLE			
Proposed 3D			
CLIENT			
P. Travis			
DRAWN BY AG		CHECKED BY MC	
		DATE 02/06/20	
SCALE (@ A1)		PROJECT NUMBER 438	
DRAWING NUMBER 16			REV a