




SITE LOCATION PLAN
AREA 2 HA
SCALE 1:1250 on A4
CENTRE COORDINATES: 386449, 388691

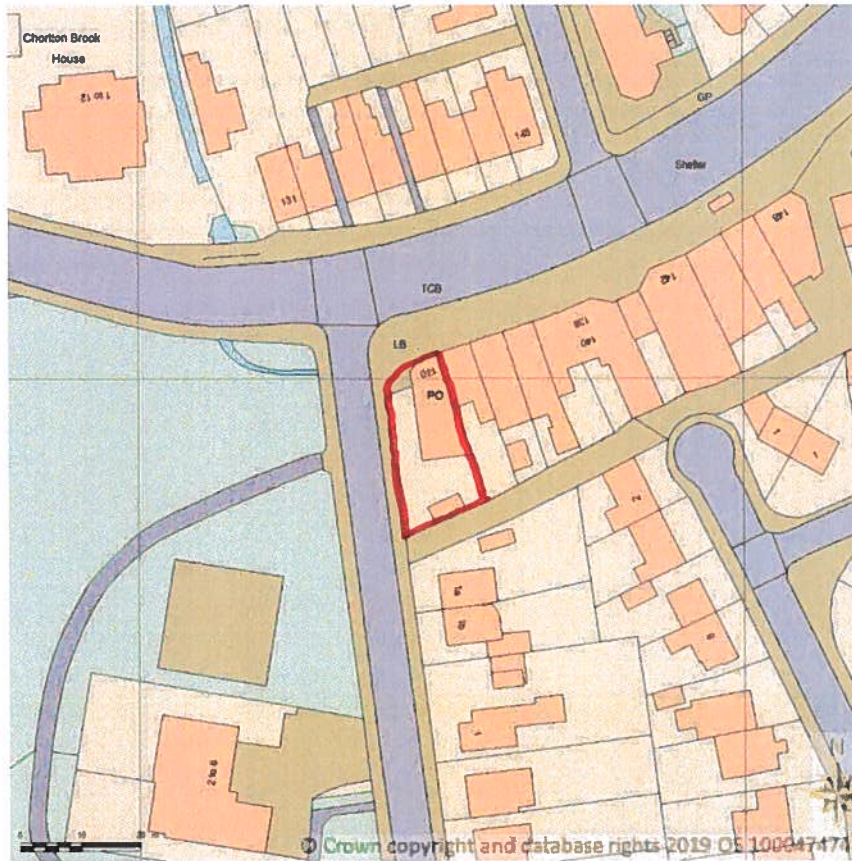

Supplied by Streetwise Maps Ltd
www.streetwise.net
Licence No: 100047474
04/02/2020 06:11

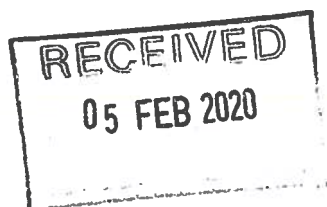

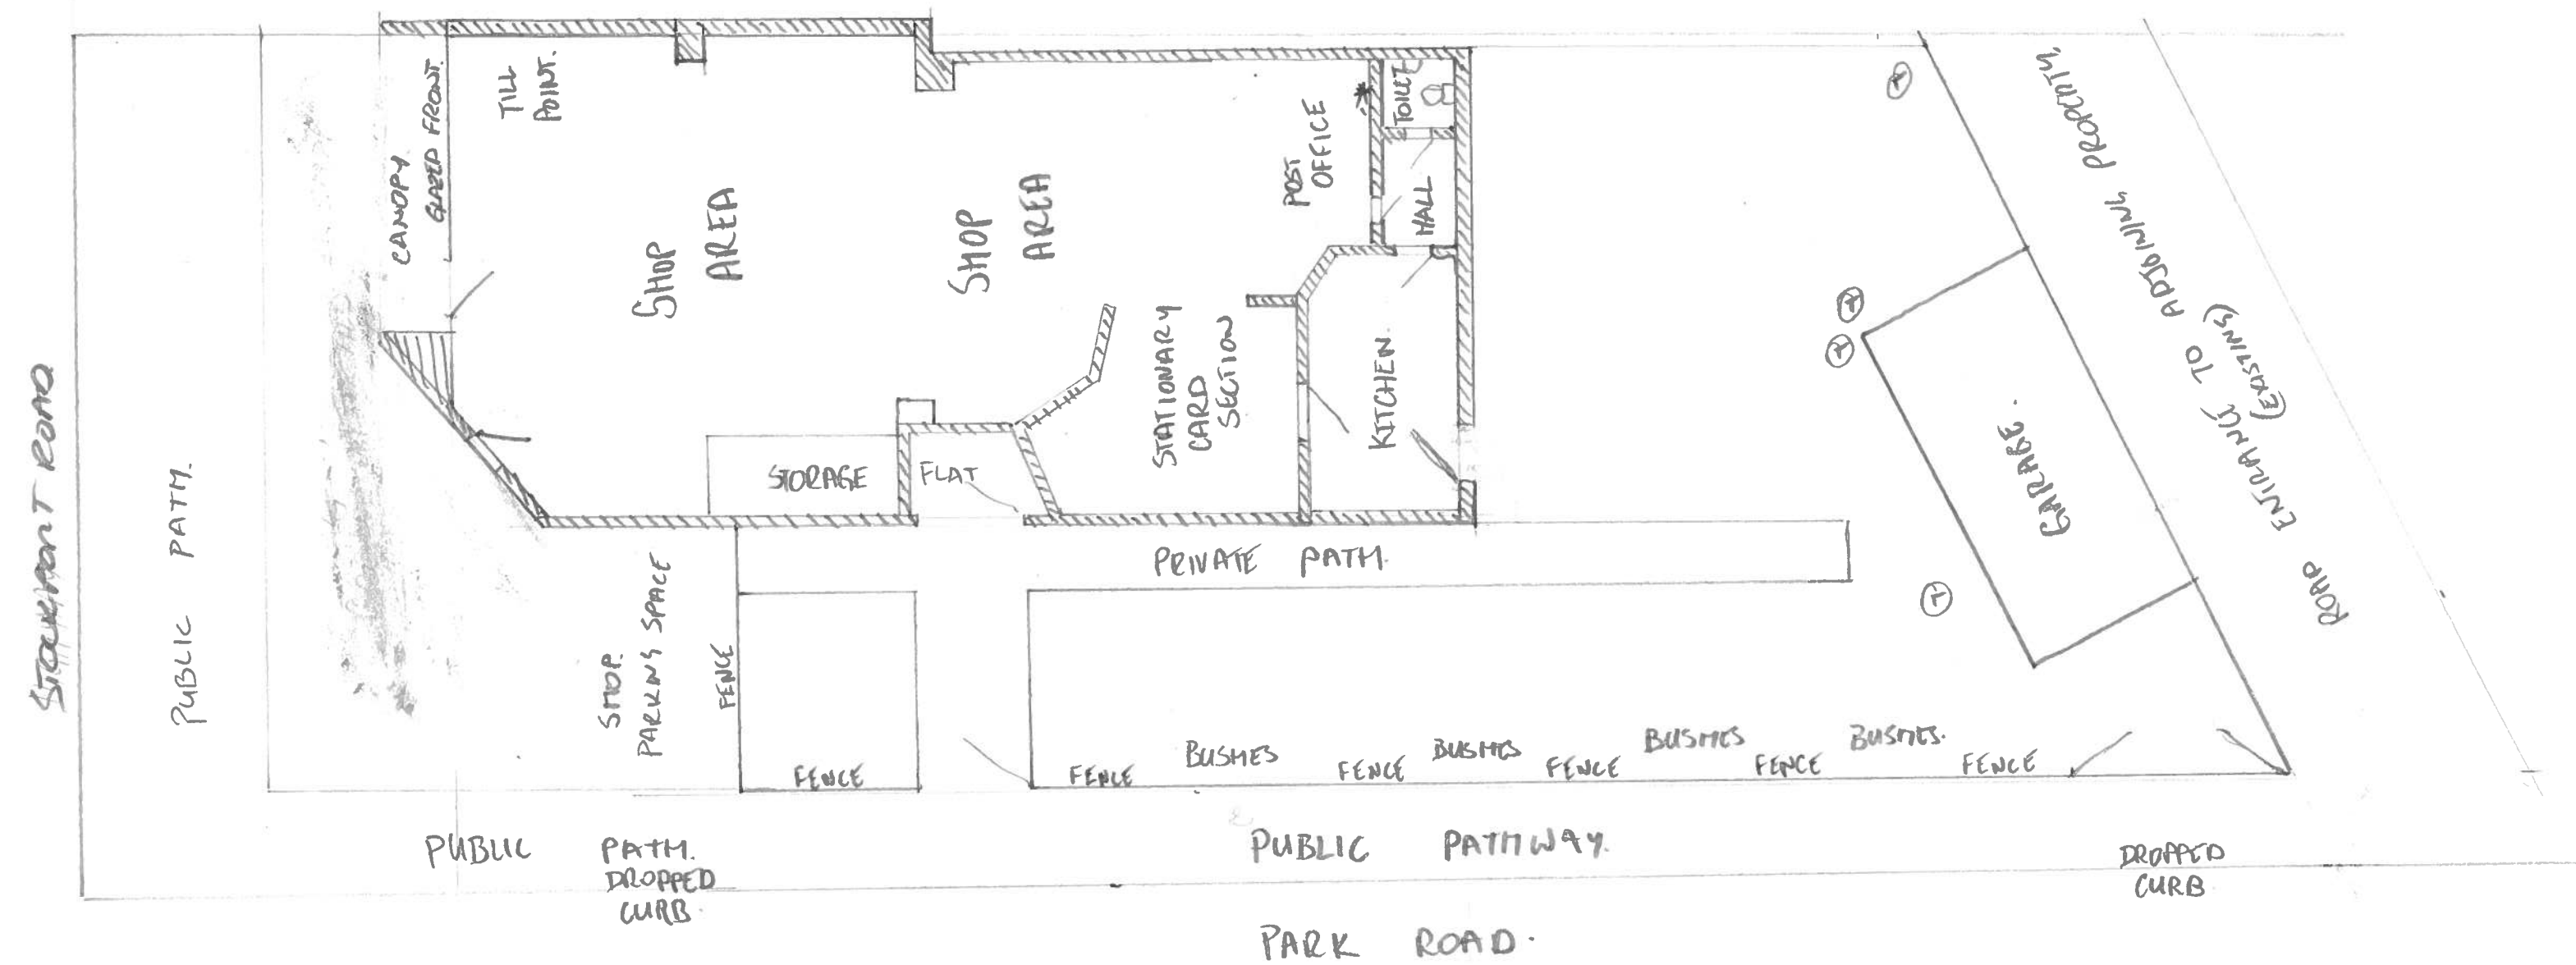


SCALE 1:100

① ESTABLISHED TREE

* NONE STRUCTURAL WALL


GROUND FLOOR

CURRENT USE

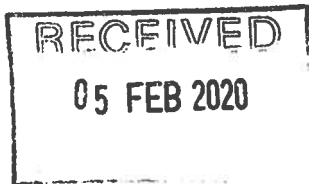

STOCKPOOT ROAD

PUBLIC PATH

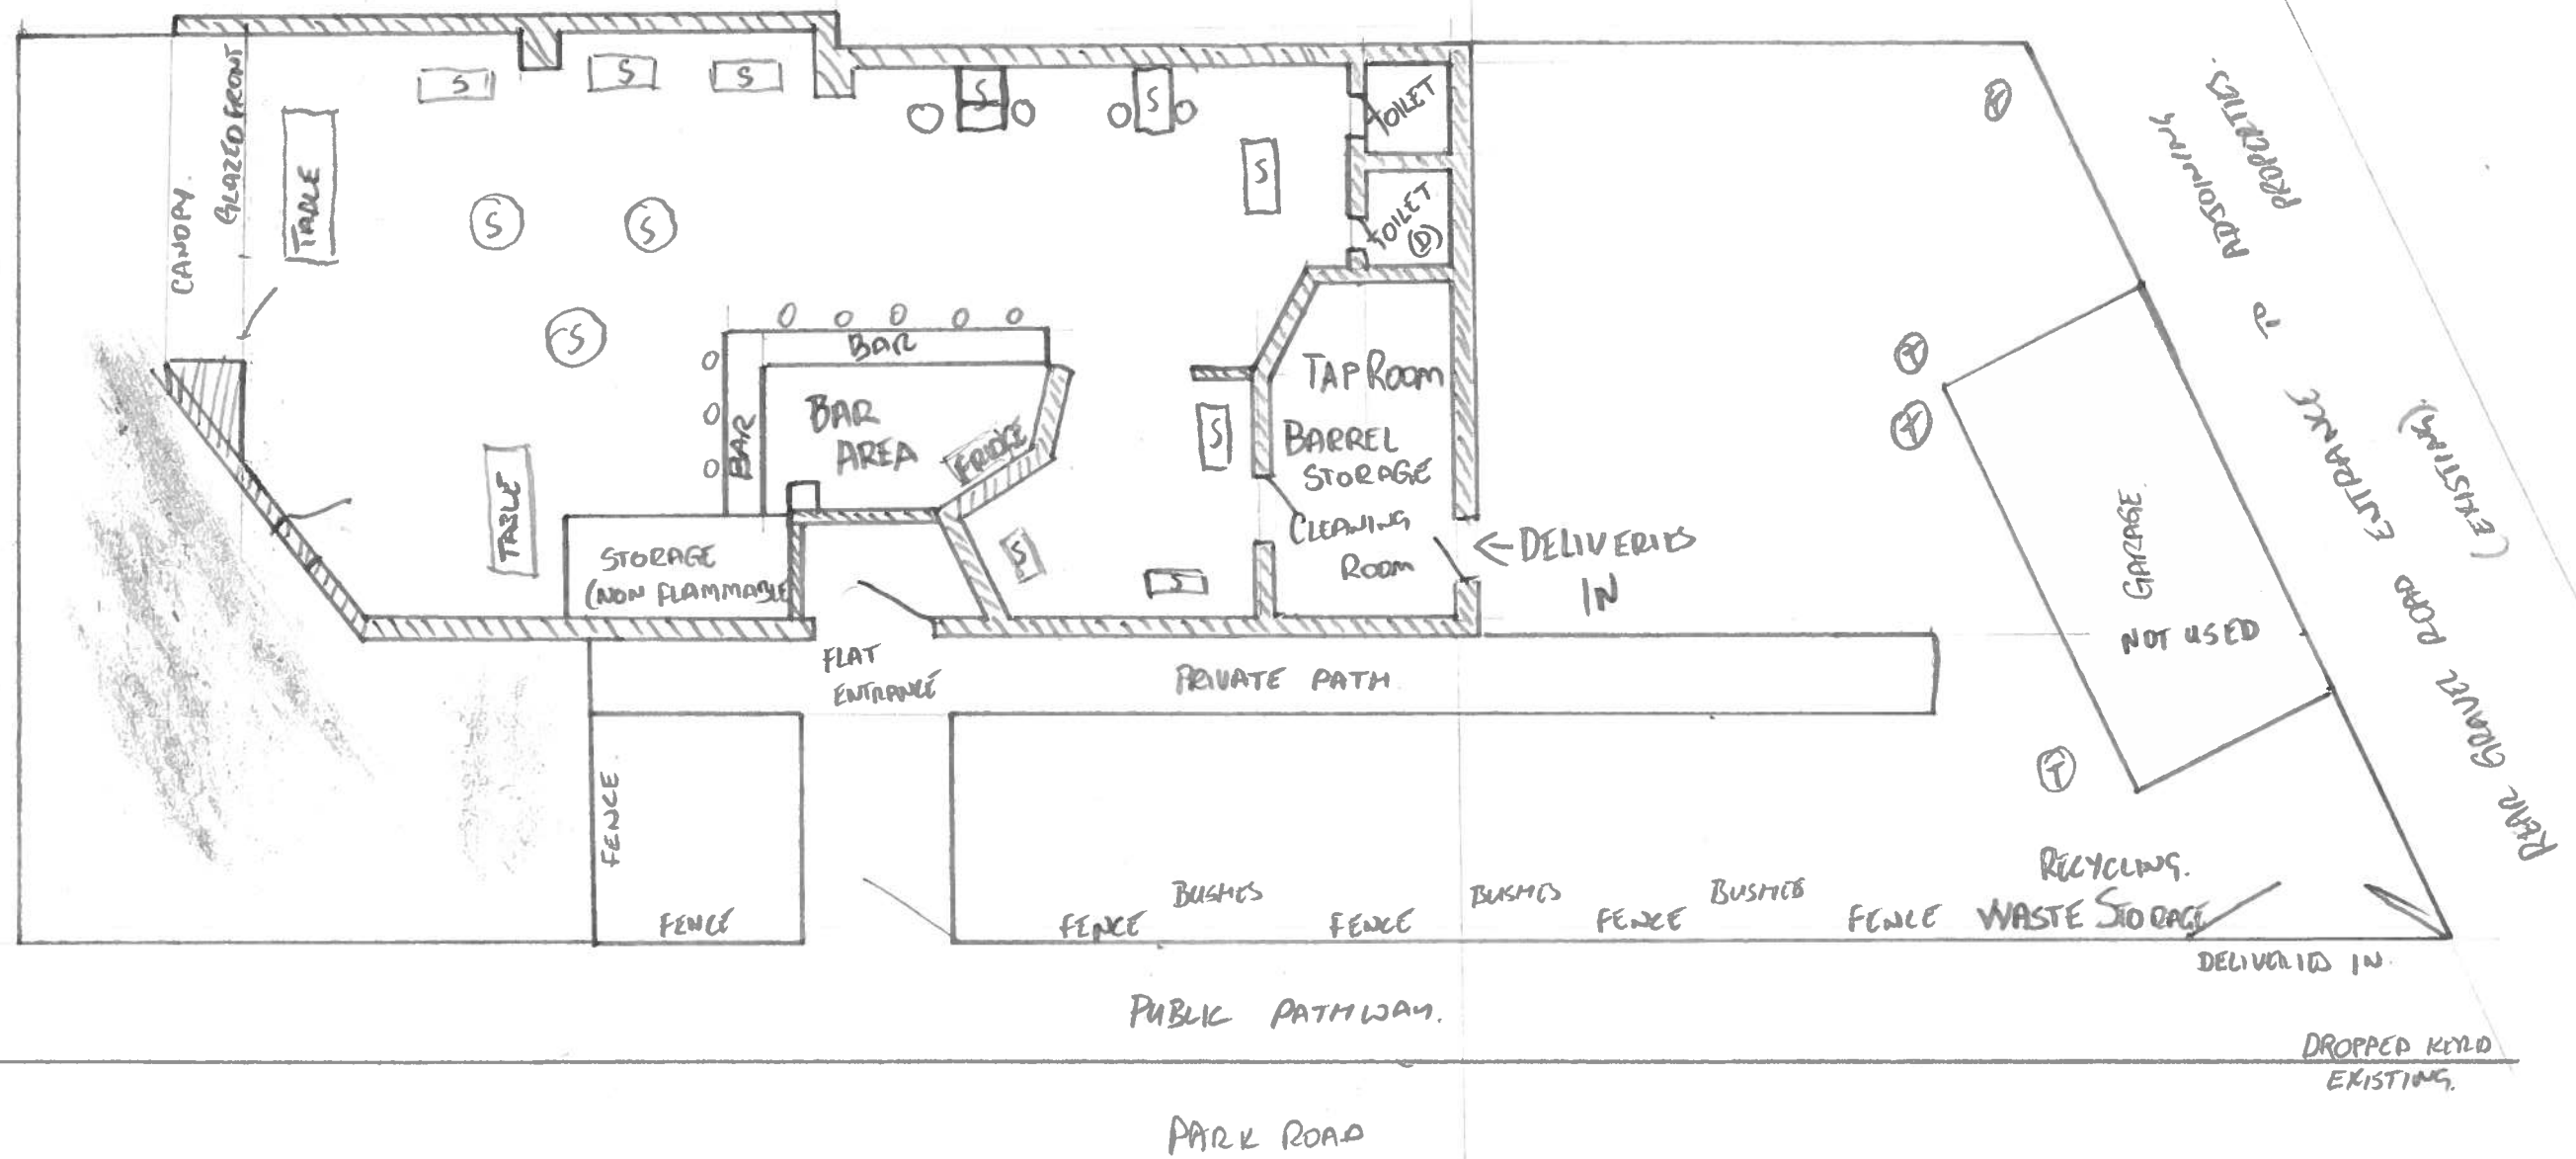

SCALE 1:100

① ESTABLISHED TREE

GROUND FLOOR


PROPOSED USE

S- TABLE + CHAIRS

OUTSIDE AREA AT REAR ONLY TO BE USED FOR DELIVERIES AND REFUSE

RECEIVED
05 FEB 2020

STOCKPORT ROAD.

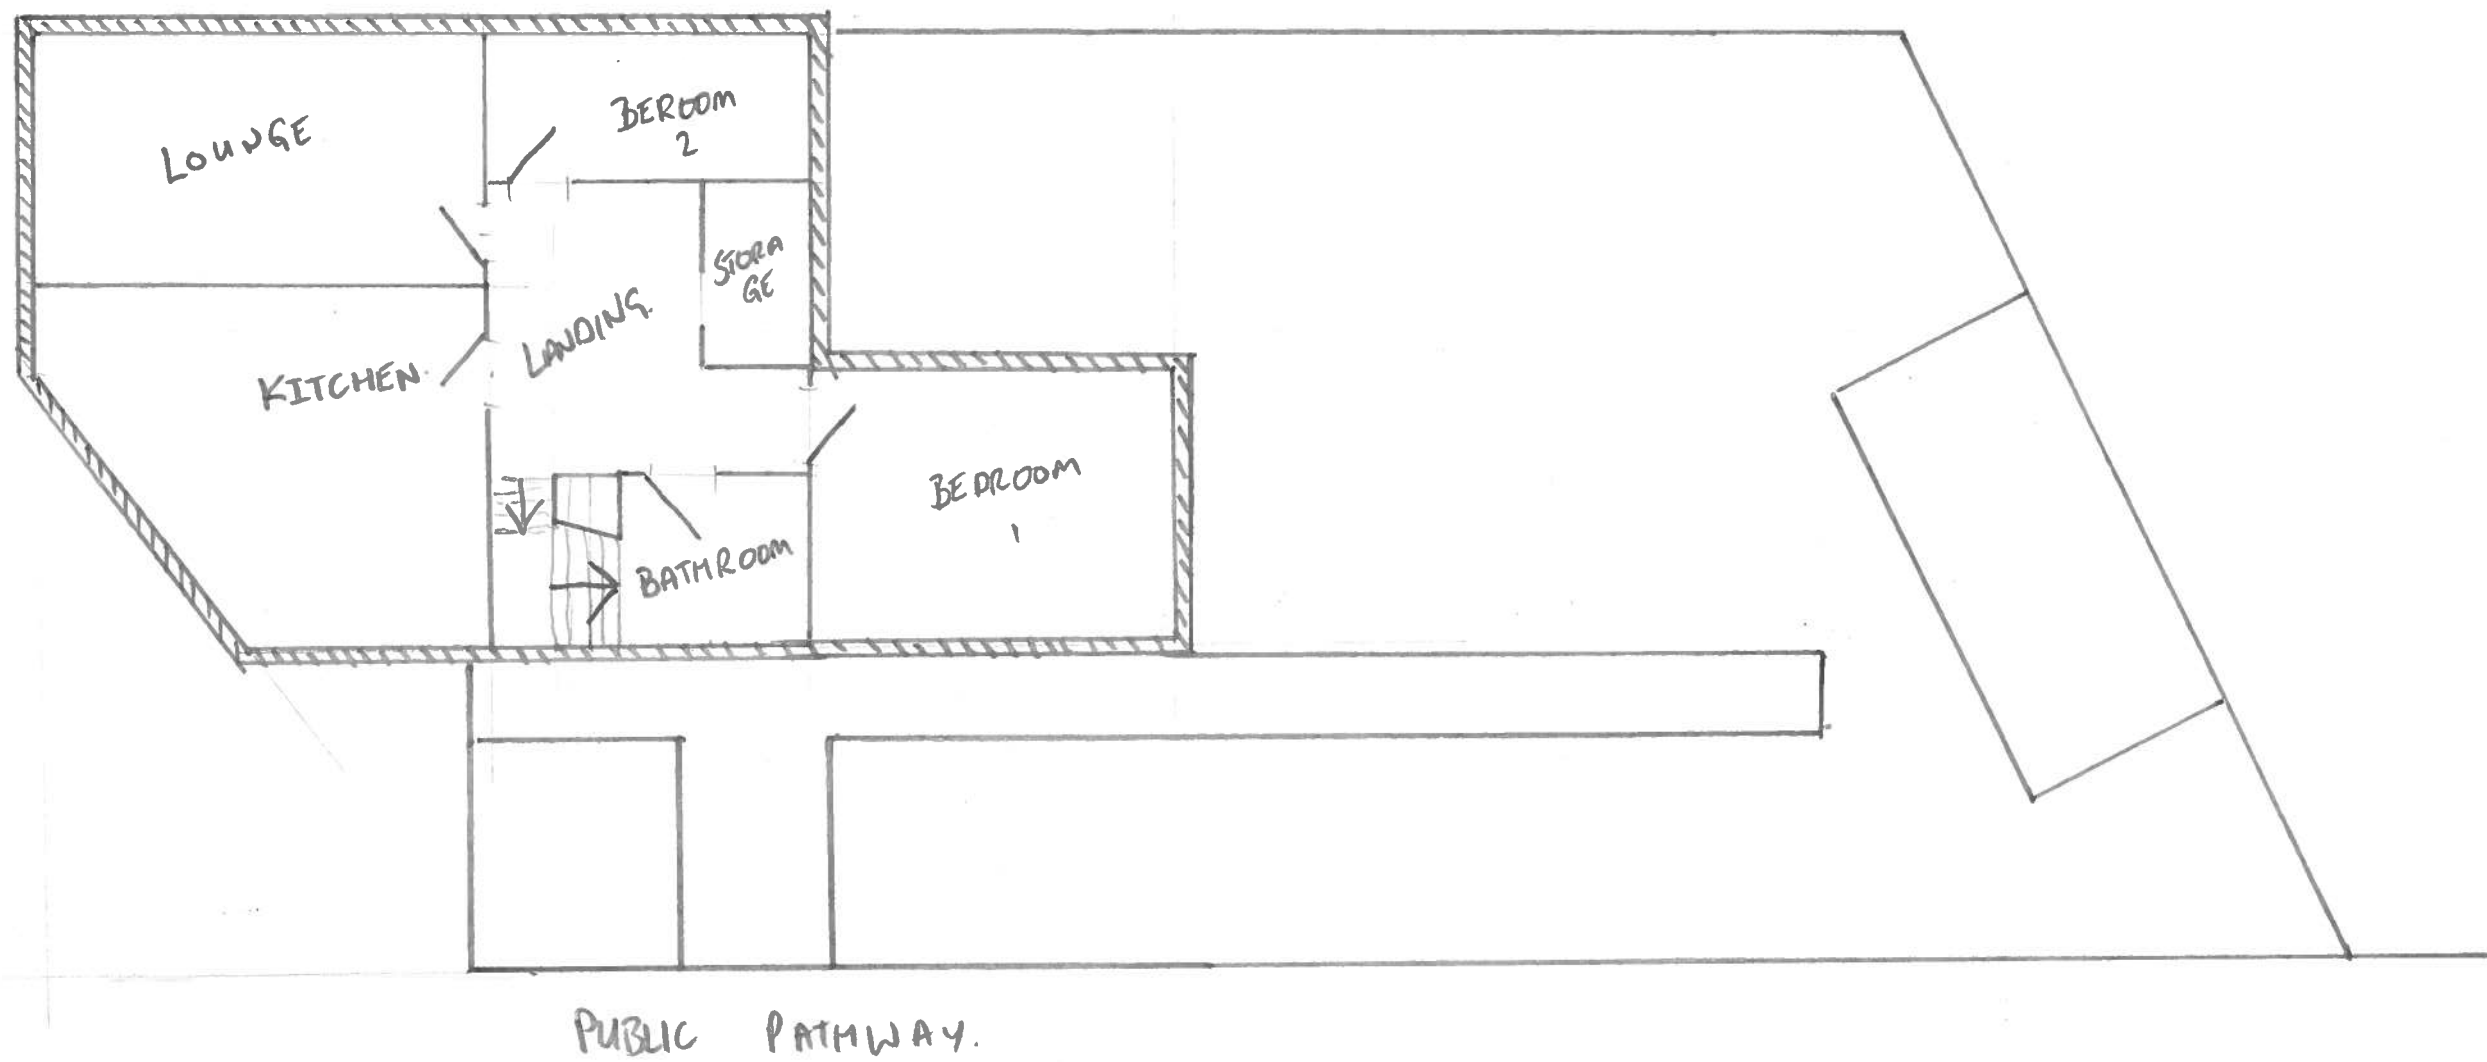

PUBLIC PATHWAY.

PARK ROAD

SCALE 1:100

1ST FLOOR.

NO CHANGES PROPOSED.

RECEIVED
05 FEB 2020