



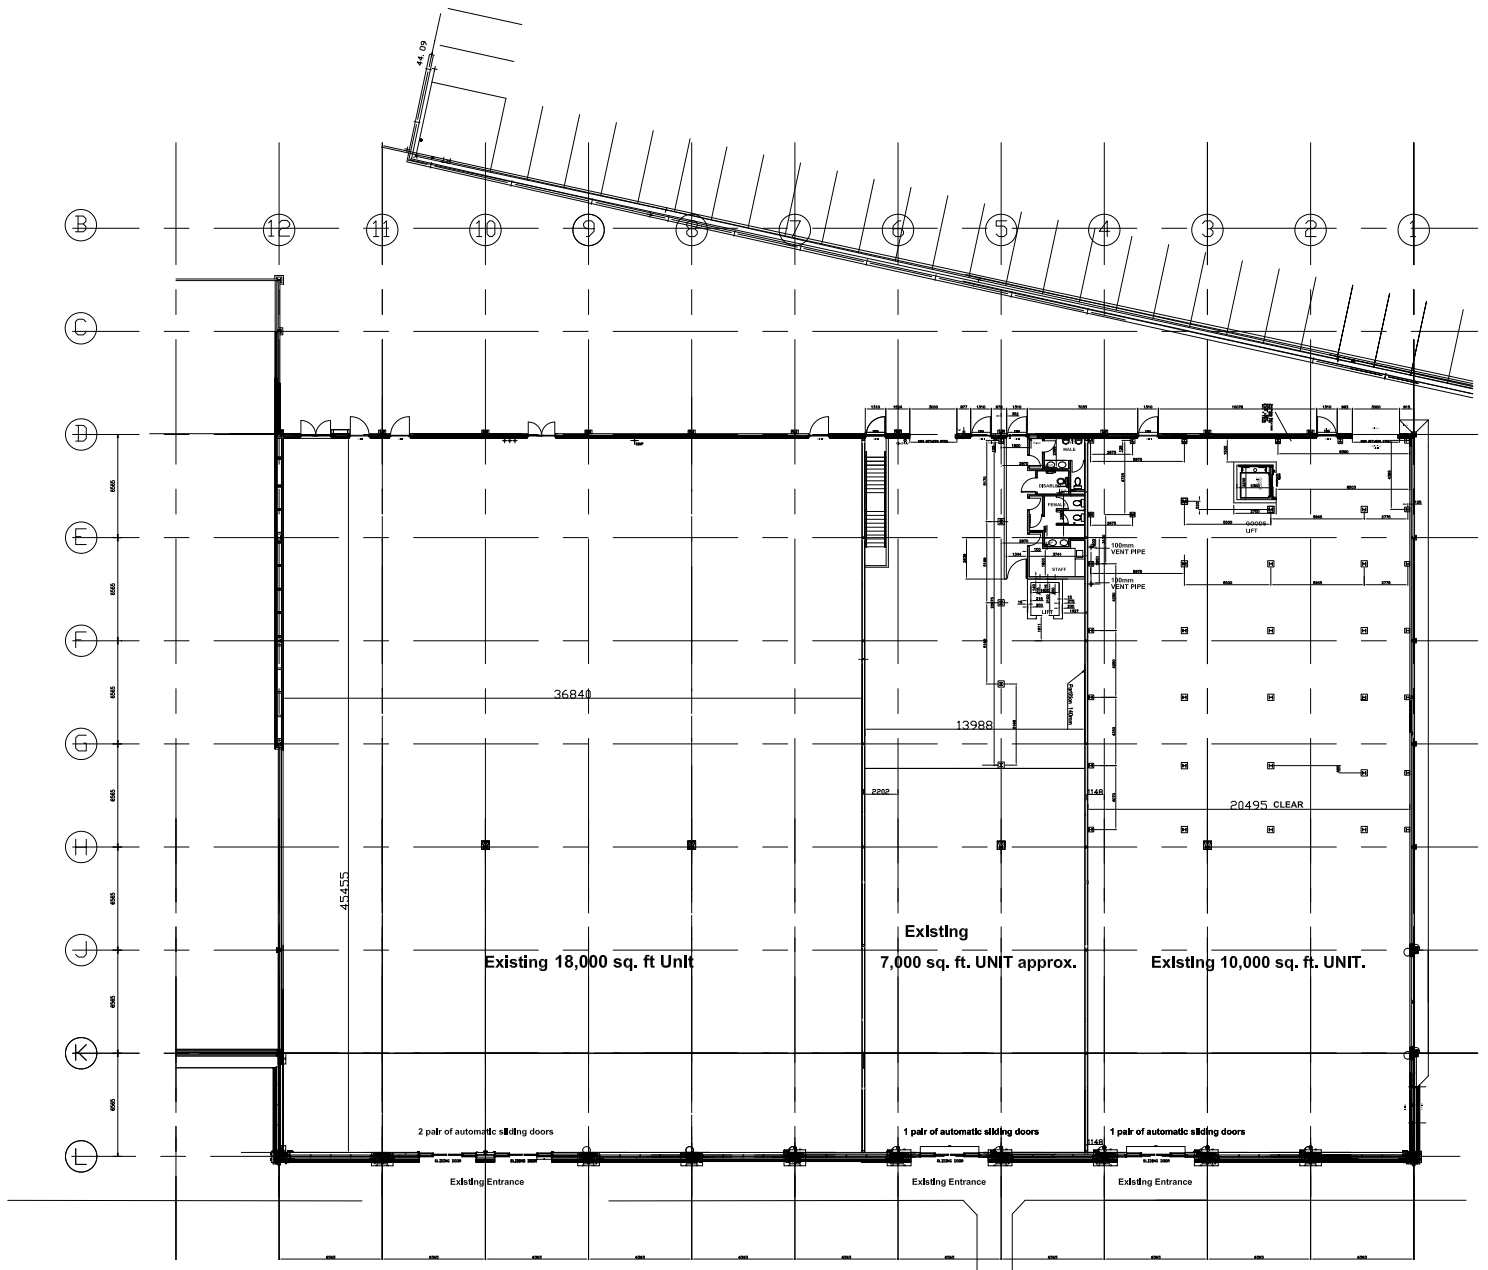


EXISTING PLAN SUBDIVISION OF UNIT 1B INTO 2 UNITS

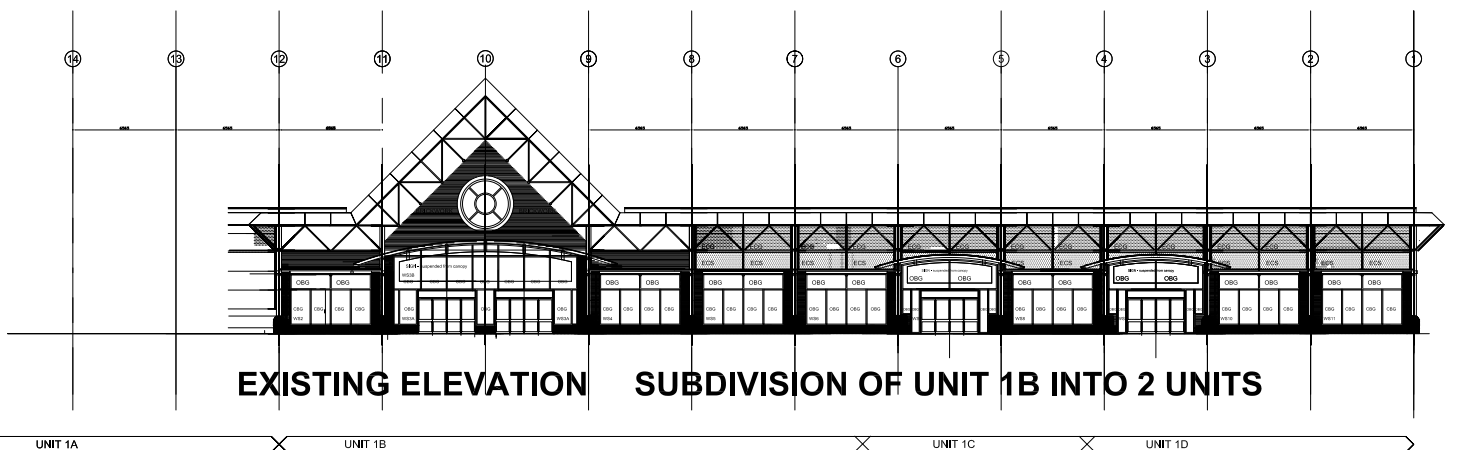

EXISTING PLAN & ELEVATION : UNIT 1 STOCKPORT : Alan G Haines Associates

Site Layout PEEL CENTRE STOCKPORT

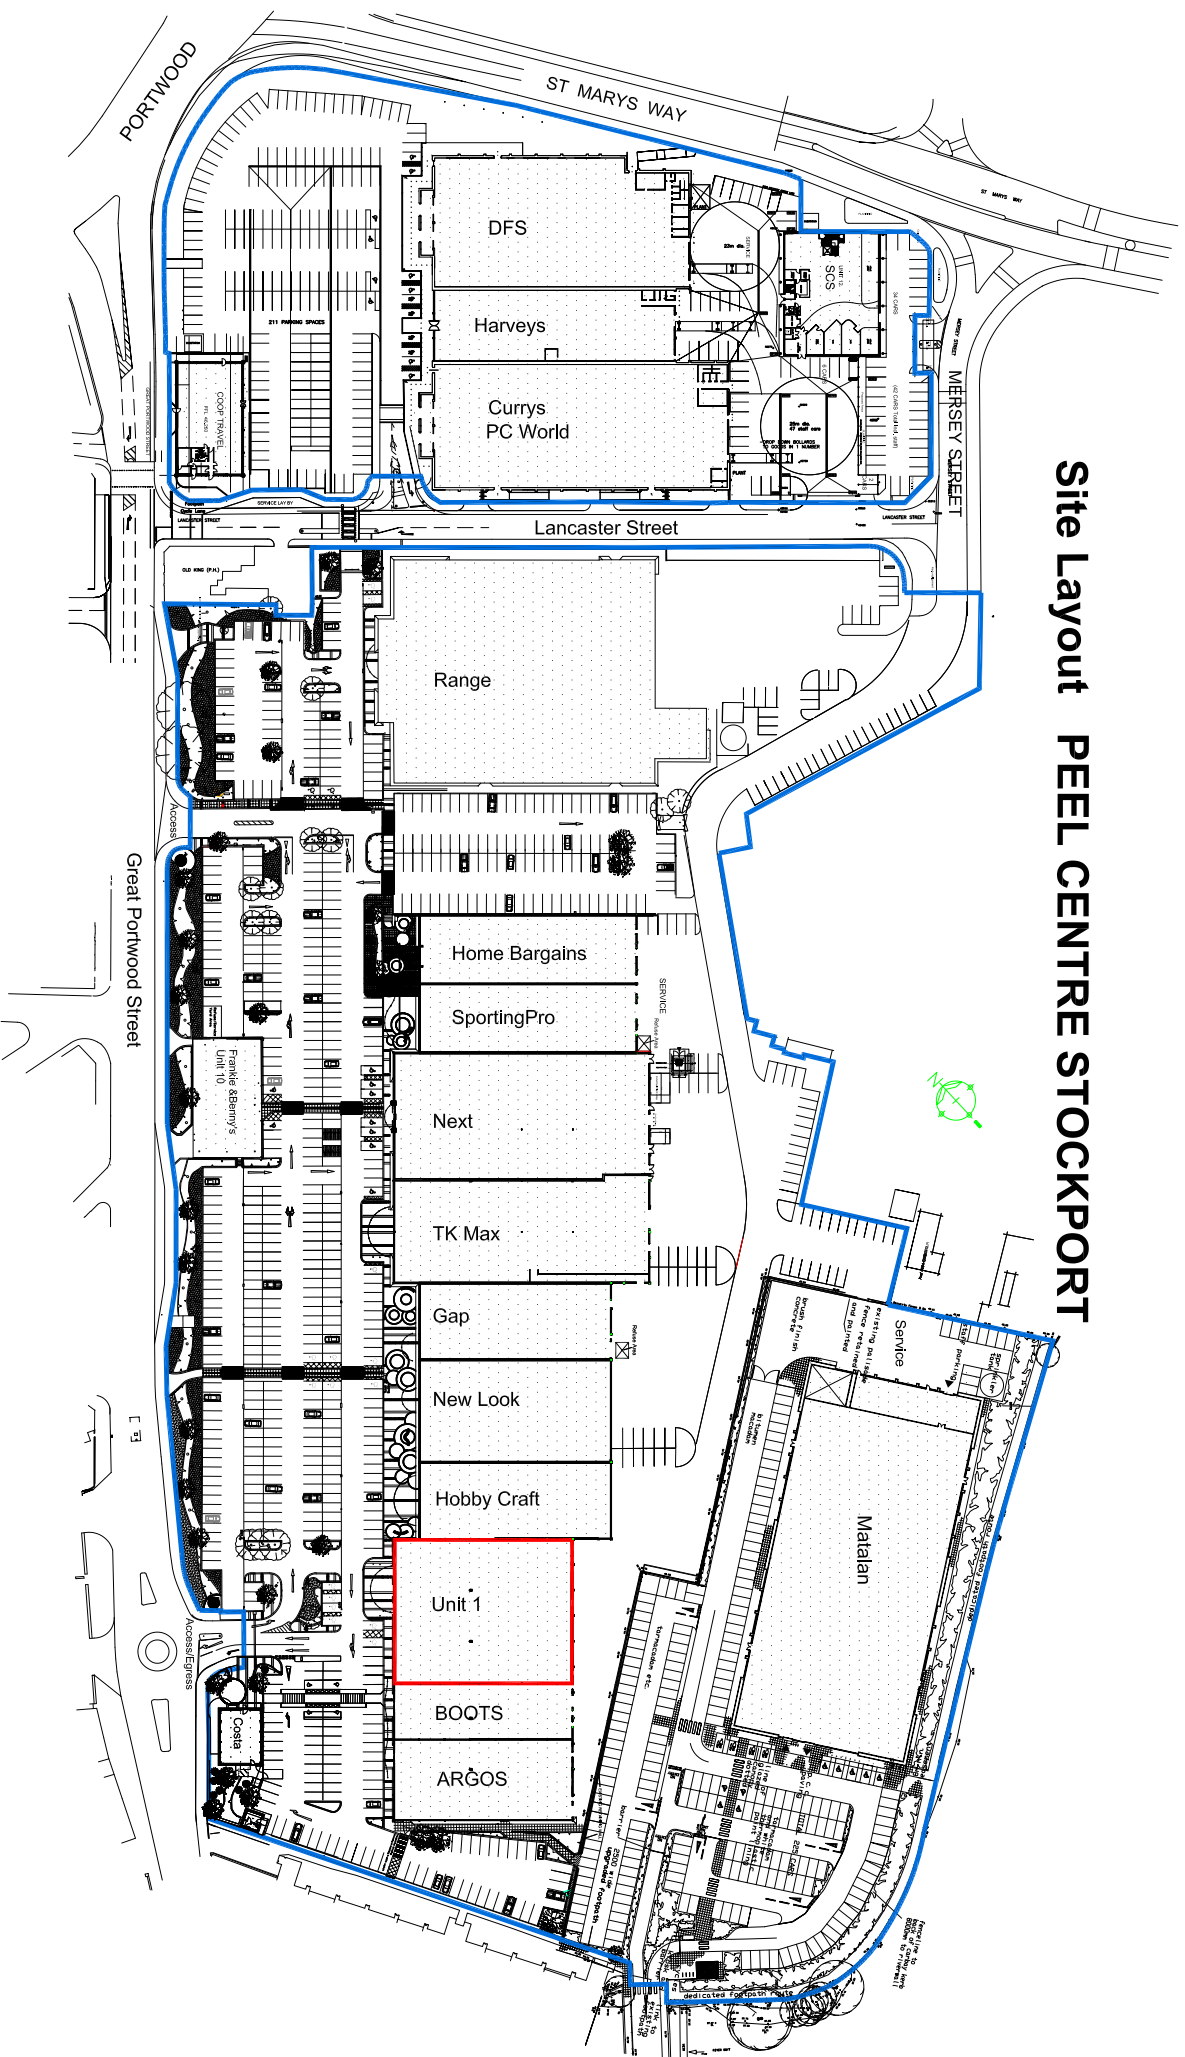

This drawing is Copyright
The Contractor is to bring to the notice of the Architect any
discrepancies contained in the drawing prior to work commencement.
Do not scale from this drawing.
The Contractor and his Sub-contractors are to verify all dimensions
on the before making any drawings or commencing manufacture.

CLIENT
PEEL INVESTMENTS (NORTH) LTD
THE PEEL
SITE LAYOUT
UNIT 1B
SCALES
1:500 at A0
DATE
15/09/2019
DRAWING No
A019/191

SCHEME
RETAIL PARK STOCKPORT
DATE
15/09/2019
DRAWING No
A019/191

alan g haines associates
ARCHITECTS
Unit 10
Worthington
Barnsley
S70 2JF
Tel: 01226 297664 Fax: 01226 283531