



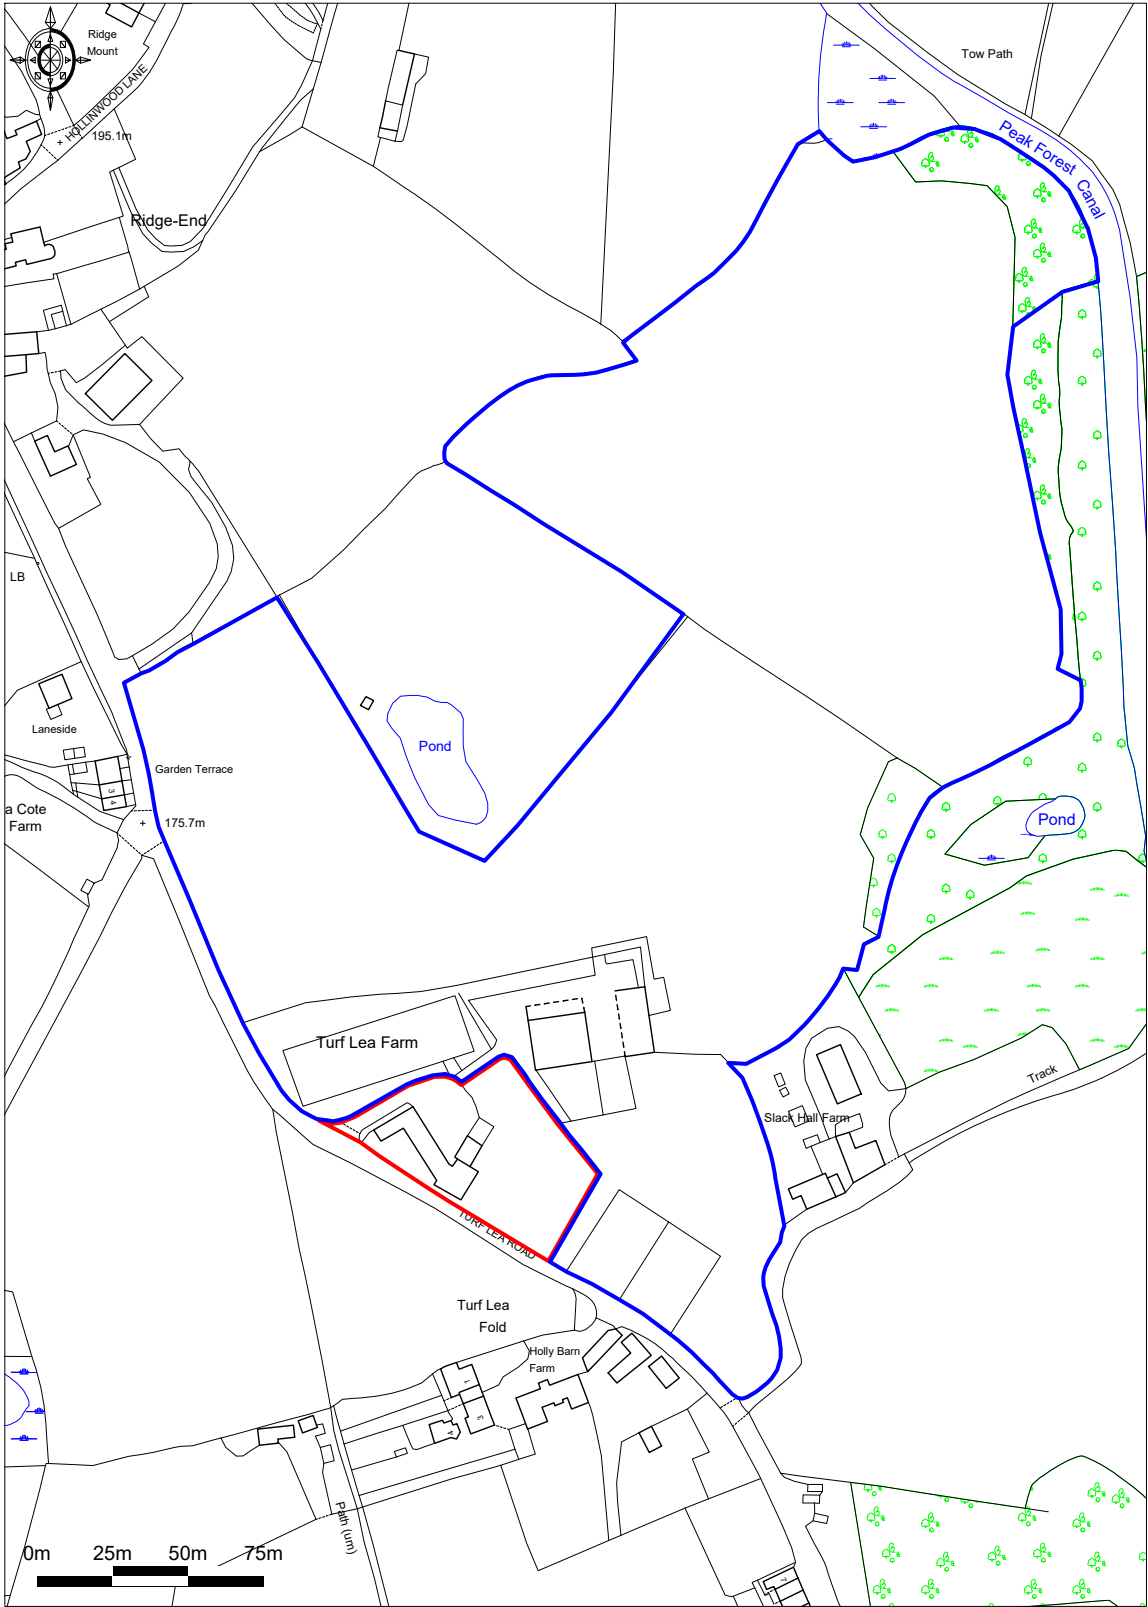


Turf Lea Farm, Turf Lea Road, Marple

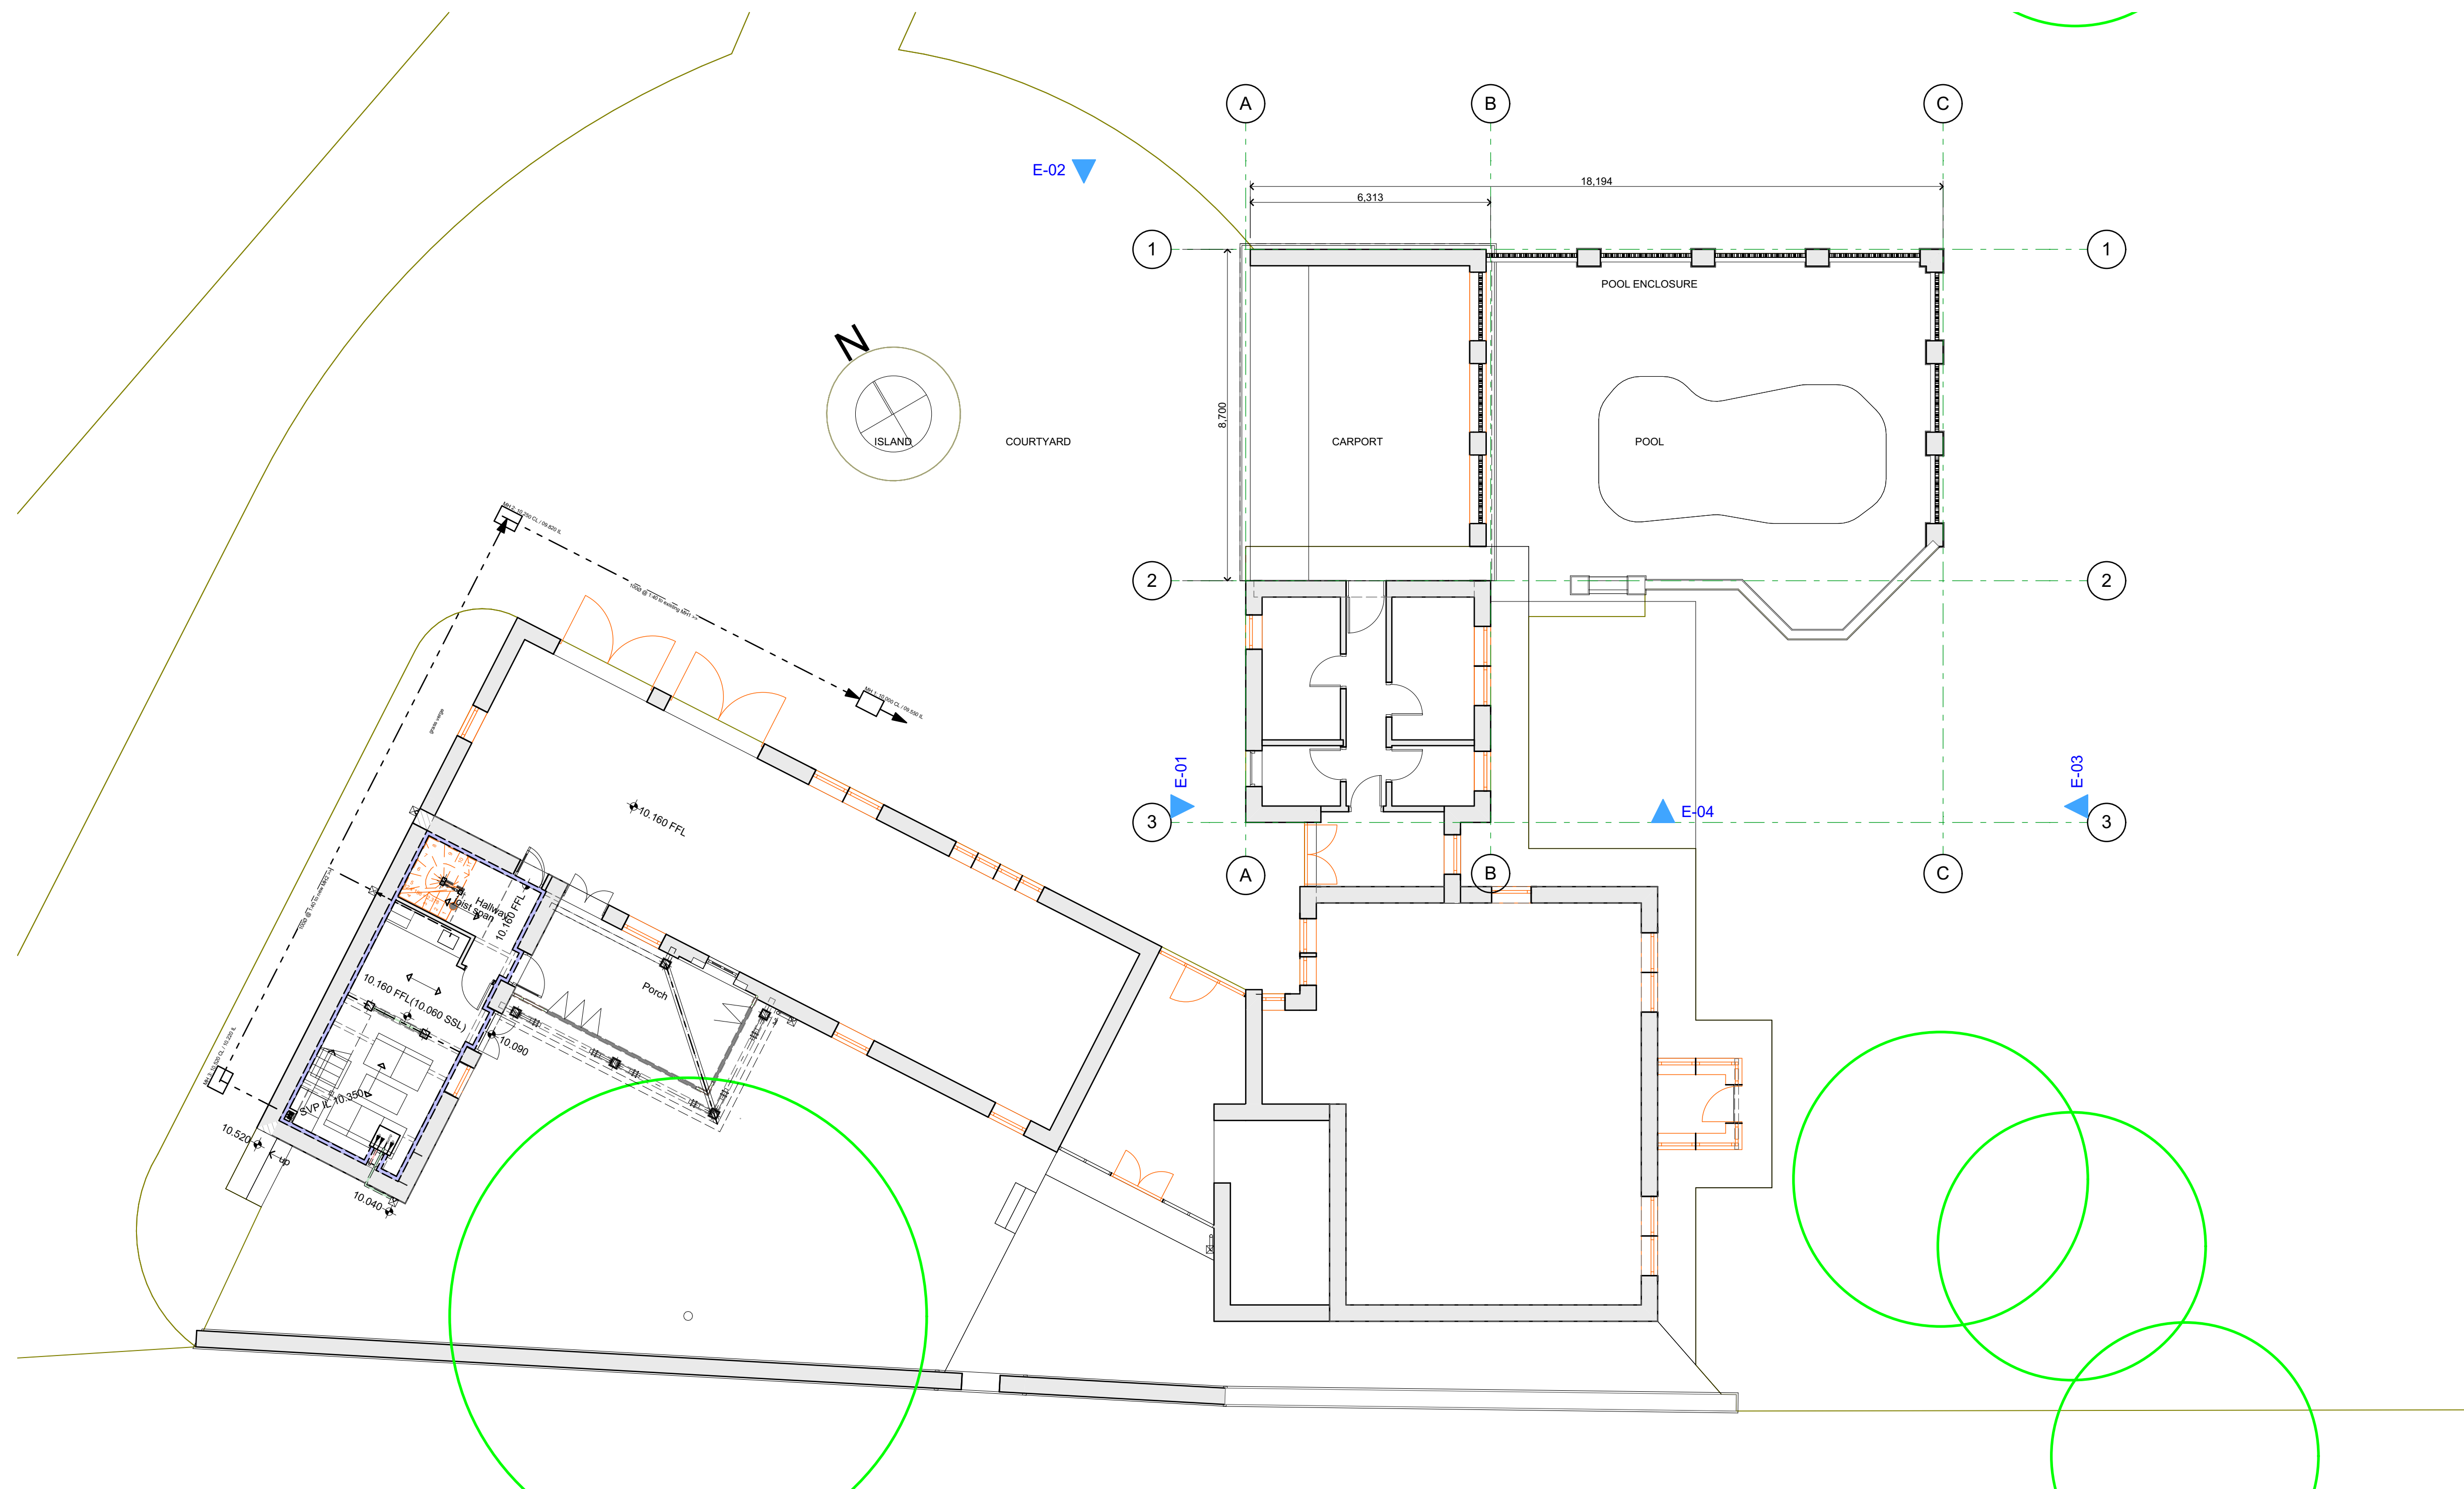

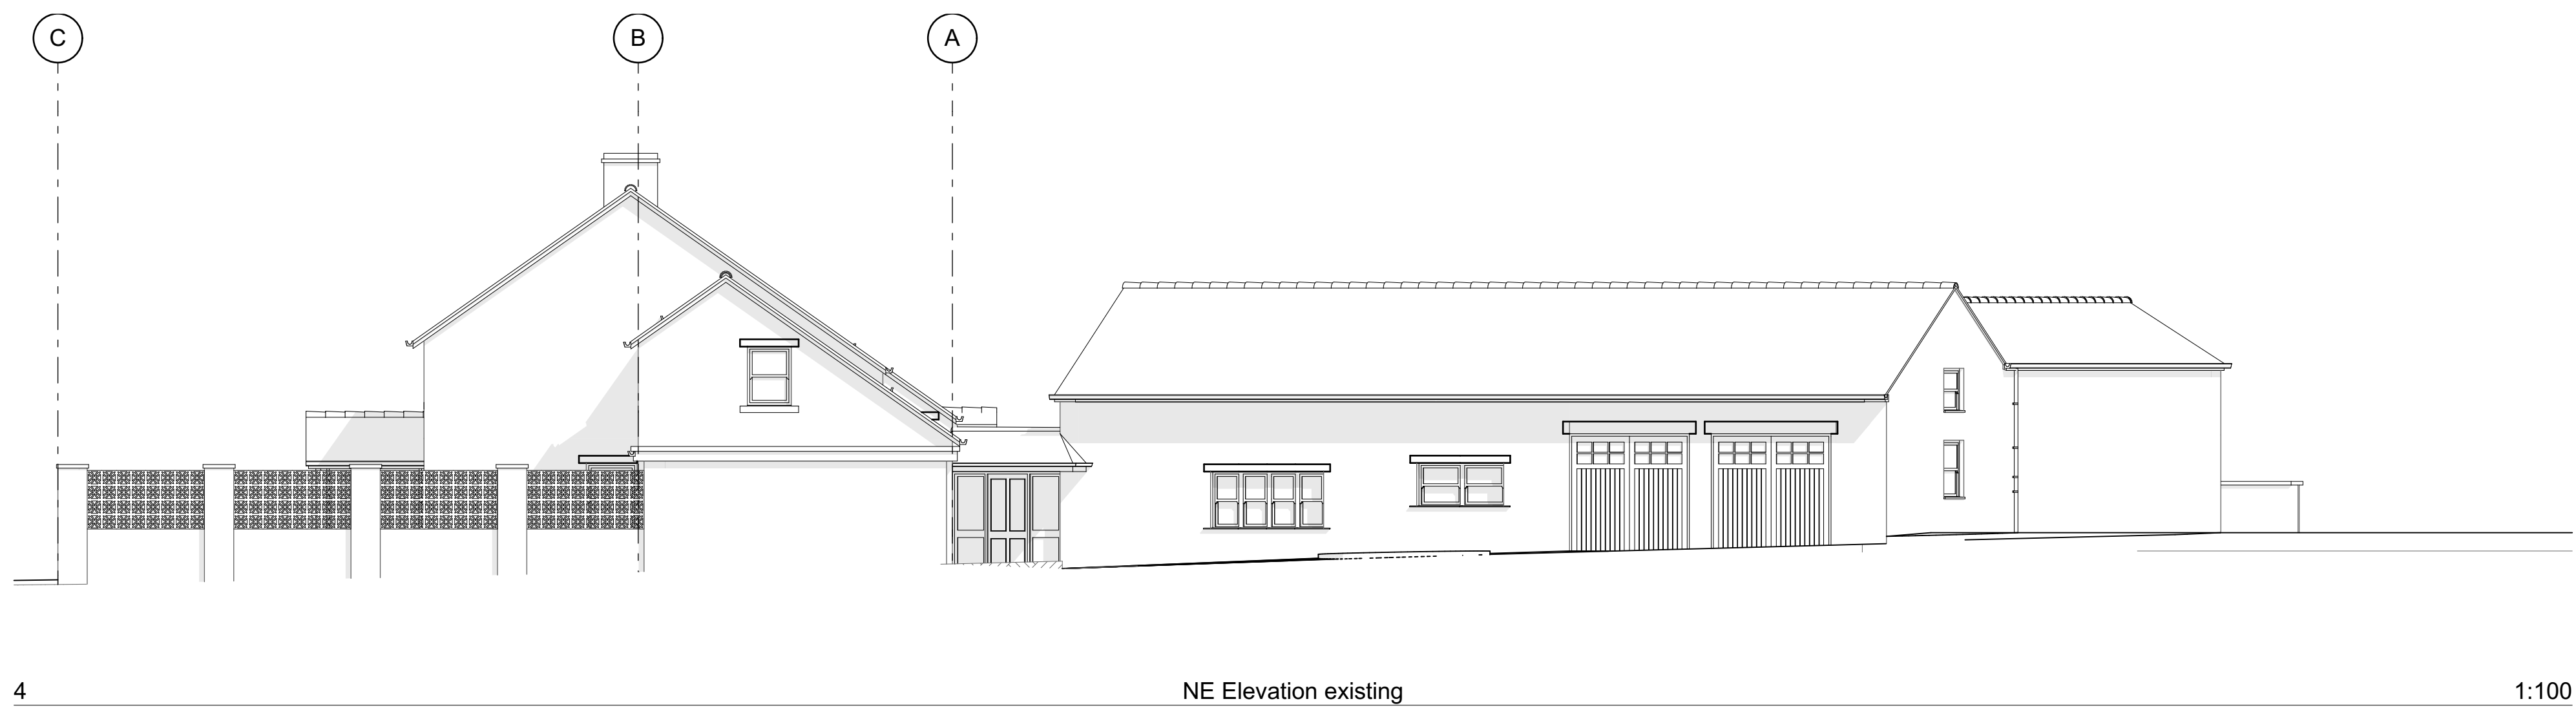

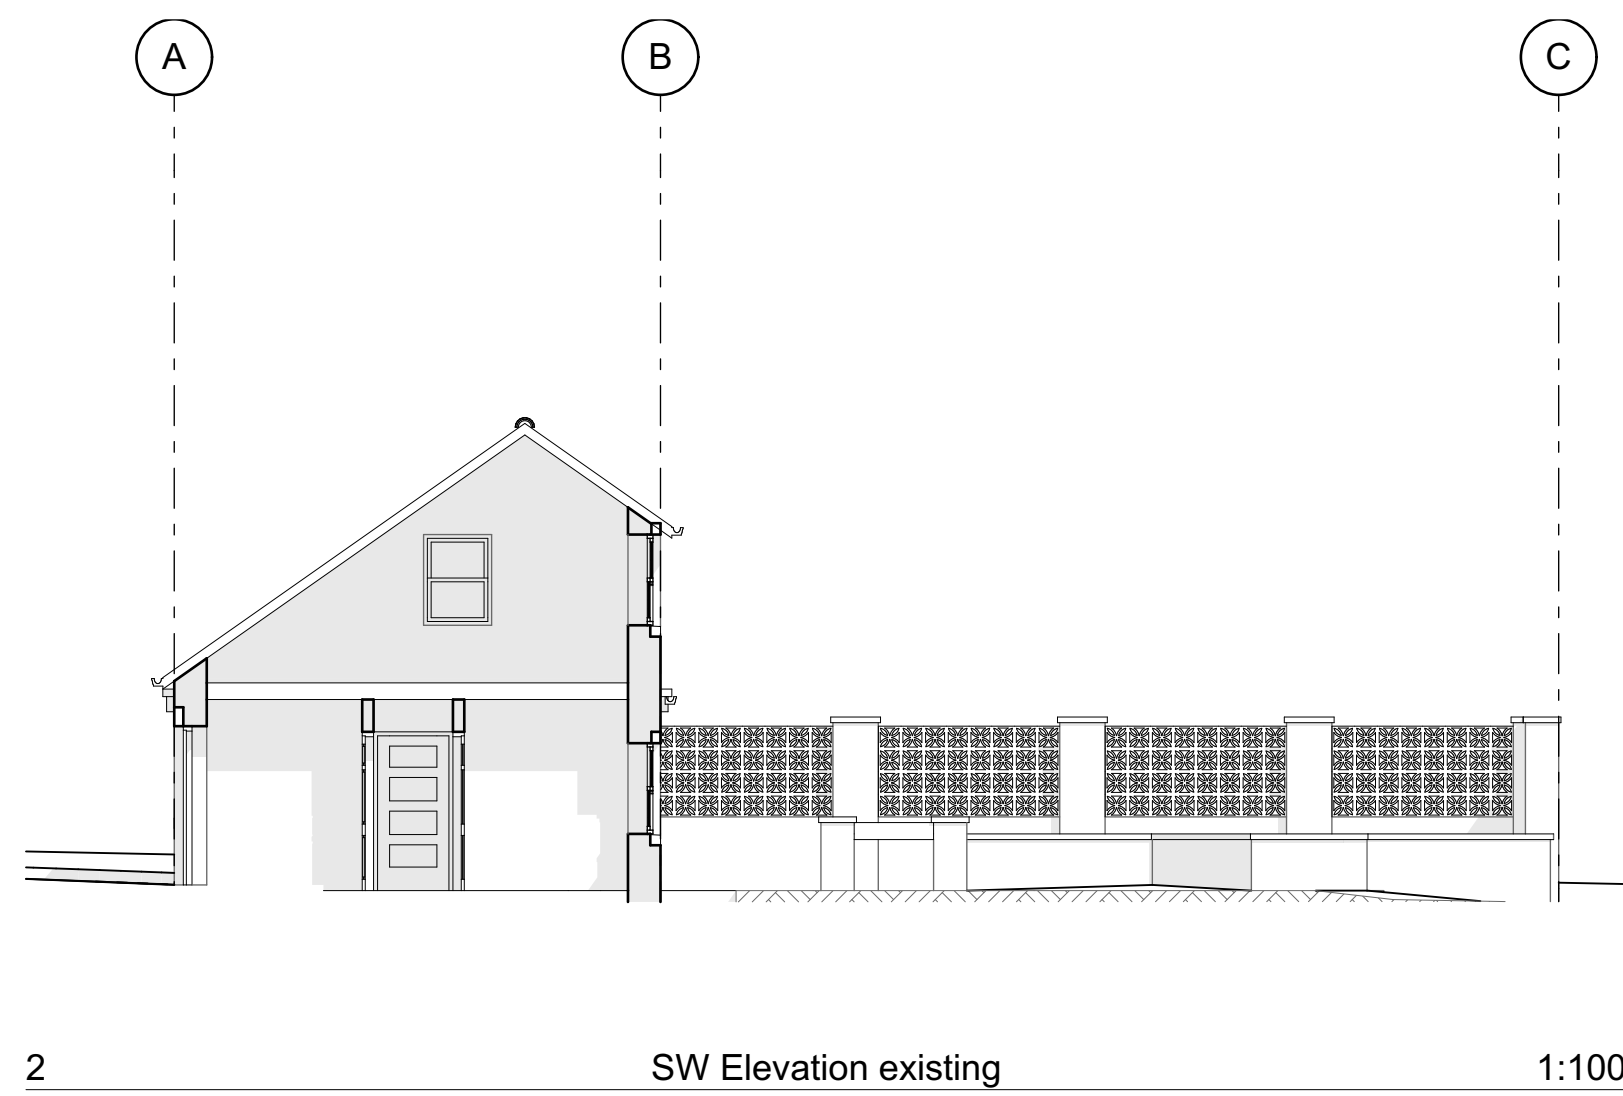

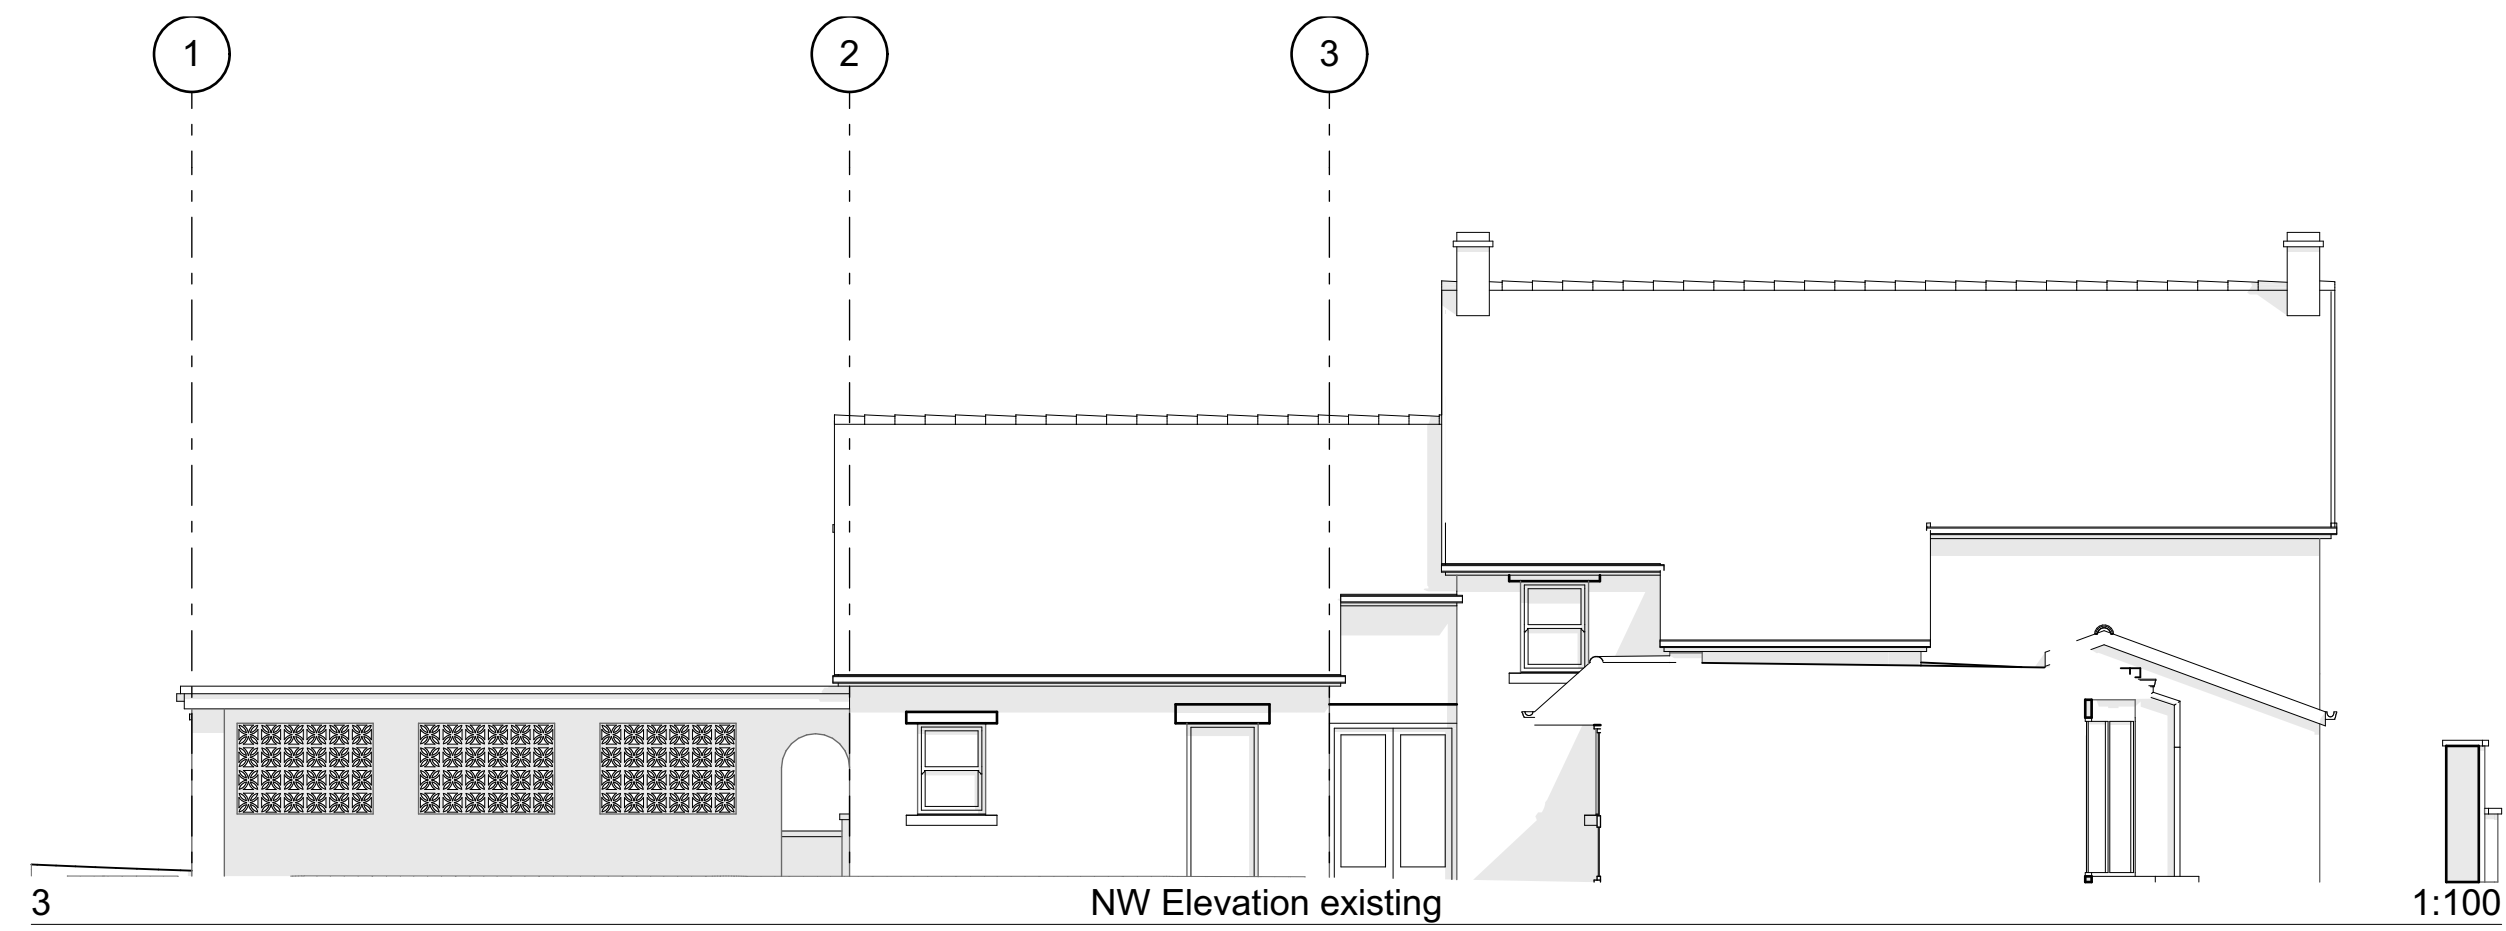





Client	Mr & Mrs Copeland	Project	Pool & gym extension	Scale: 1:100	dwg no:	rev no:	date:	
Location	Turf Lea Farm, Turf Lea Road, Marple SK6 7EZ	issued for:		Sheet size: A1	A.01.7C	C	190923	

Approx dims indicated. Do not scale from plan. All design work is subject to statutory approvals and may require amendment. 3D visual for illustration only, including any associated BIMs modeling/Contractor to check all dimensions on site prior to placing orders for materials or for fabrication purposes.  
NOTE: where plans are generated from dimensions and photos provided by client, the contractor must check for accuracy & workability prior to commencement, any discrepancy may be reported immediately.  
copyright © ARCHIRPLAN DESIGN+BUILD LTD. All rights reserved. granting license for use of this information by any other party is done so on the conditional basis that the licensee carries out their own dimensional checks for accuracy, otherwise the use of this information is prohibited.