


This plan is prepared for the use of the Council of the Borough of Stockport, and is not to be used for any other purpose without the written consent of the Council. It is the responsibility of the Council to ensure that the information on this plan is accurate and up to date. It is not to be used as a legal document.

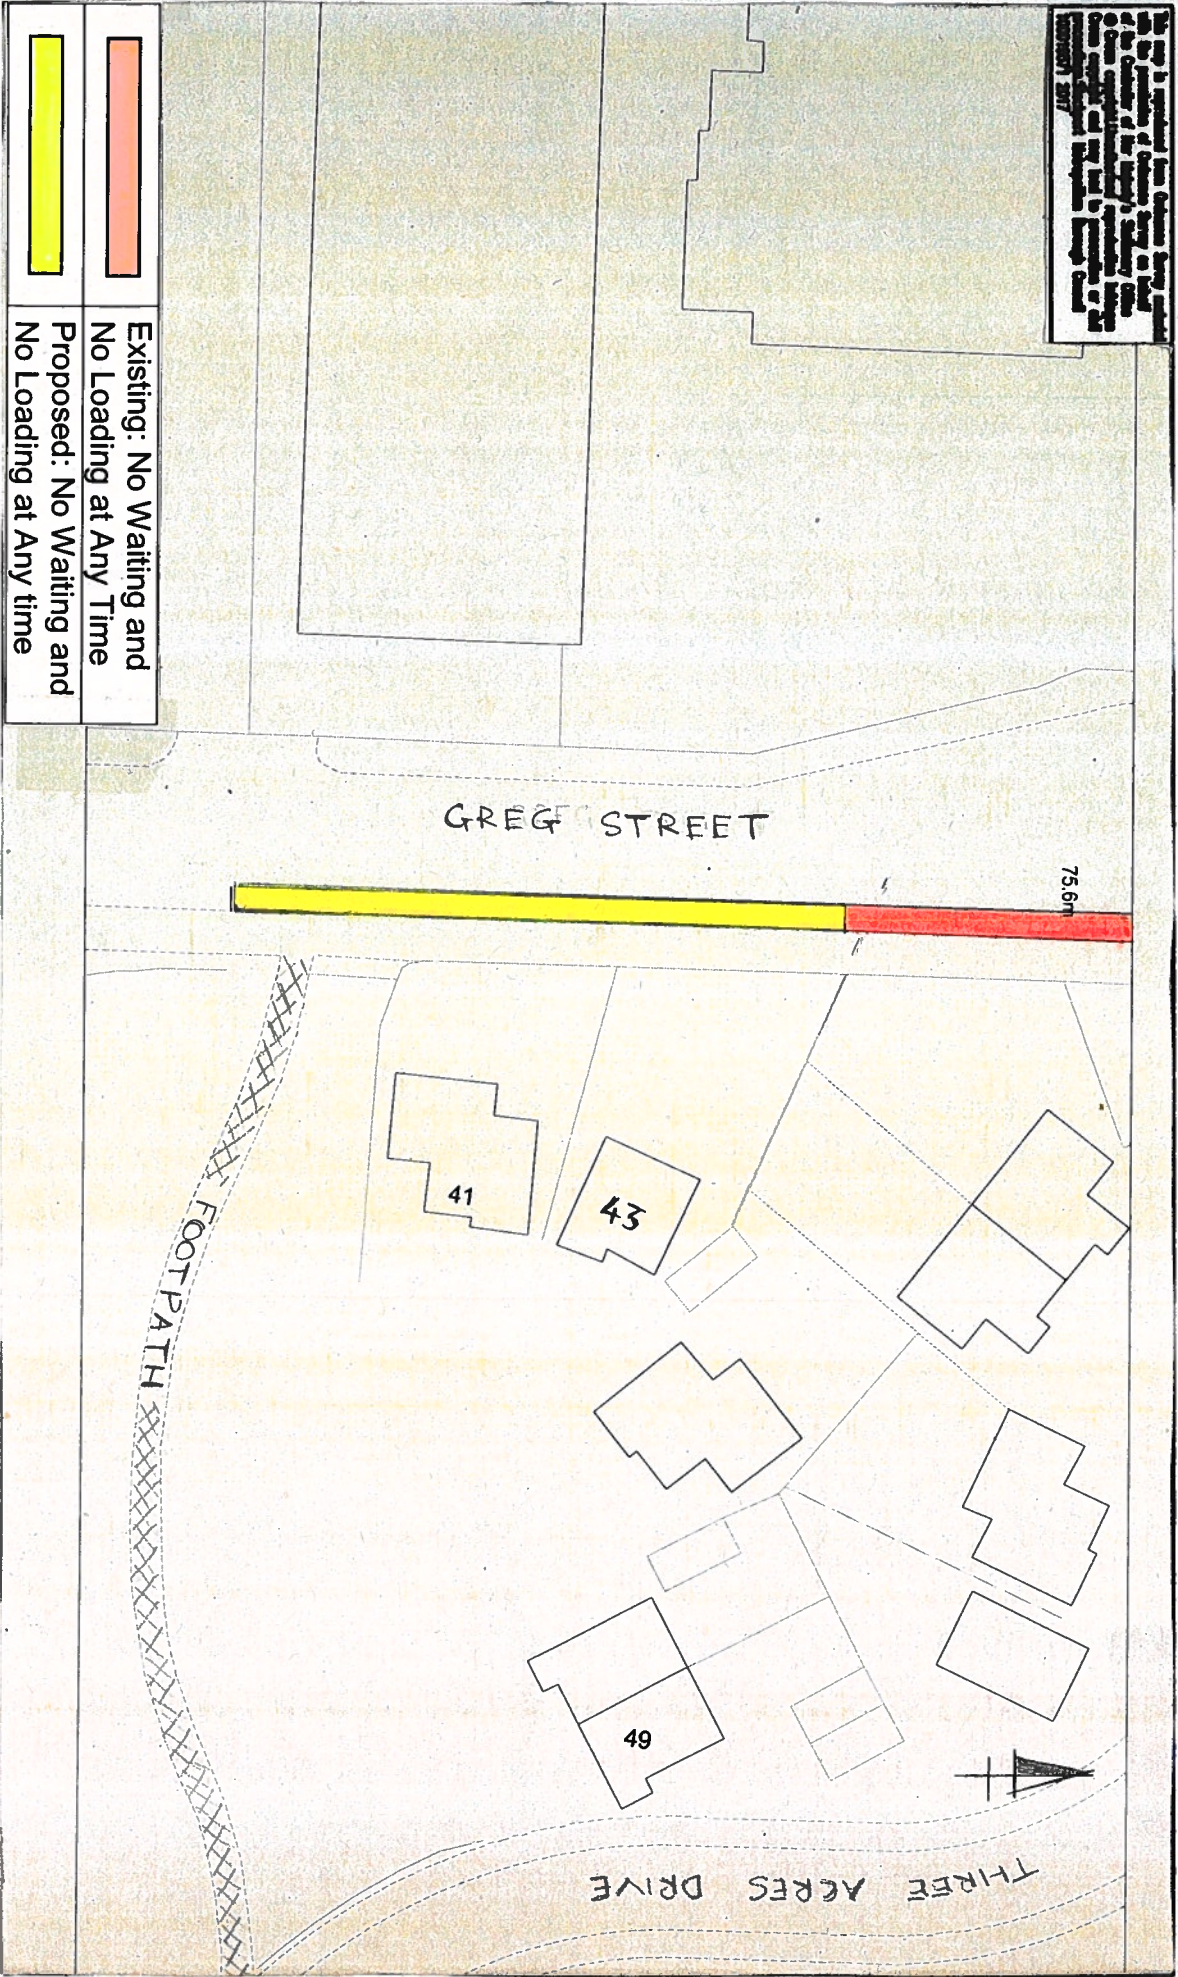

	Existing: No Waiting and No Loading at Any Time
	Proposed: No Waiting and No Loading at Any Time

JOB TITLE

GREG STREET, REDDISH

DRAWING TITLE

TRAFFIC REGULATION ORDERS



**STOCKPORT**  
METROPOLITAN BOROUGH COUNCIL

STOCKPORT METROPOLITAN BOROUGH COUNCIL  
TRAFFIC REGULATION ORDERS  
SECTION 8(1) OF THE ROAD TRAFFIC ACT 1984

MT	9.20	MT	9.20		
				1:500	
				NM8 - 4663 - 001B	

509 JOB No.