


This map is reproduced from Ordnance Survey material with the permission of Ordnance Survey on behalf of the Controller of Her Majesty's Stationery Office © Crown copyright. Unauthorised reproduction infringes Crown copyright and may lead to prosecution or civil proceedings. Stockport Metropolitan Borough Council 100019571 2020

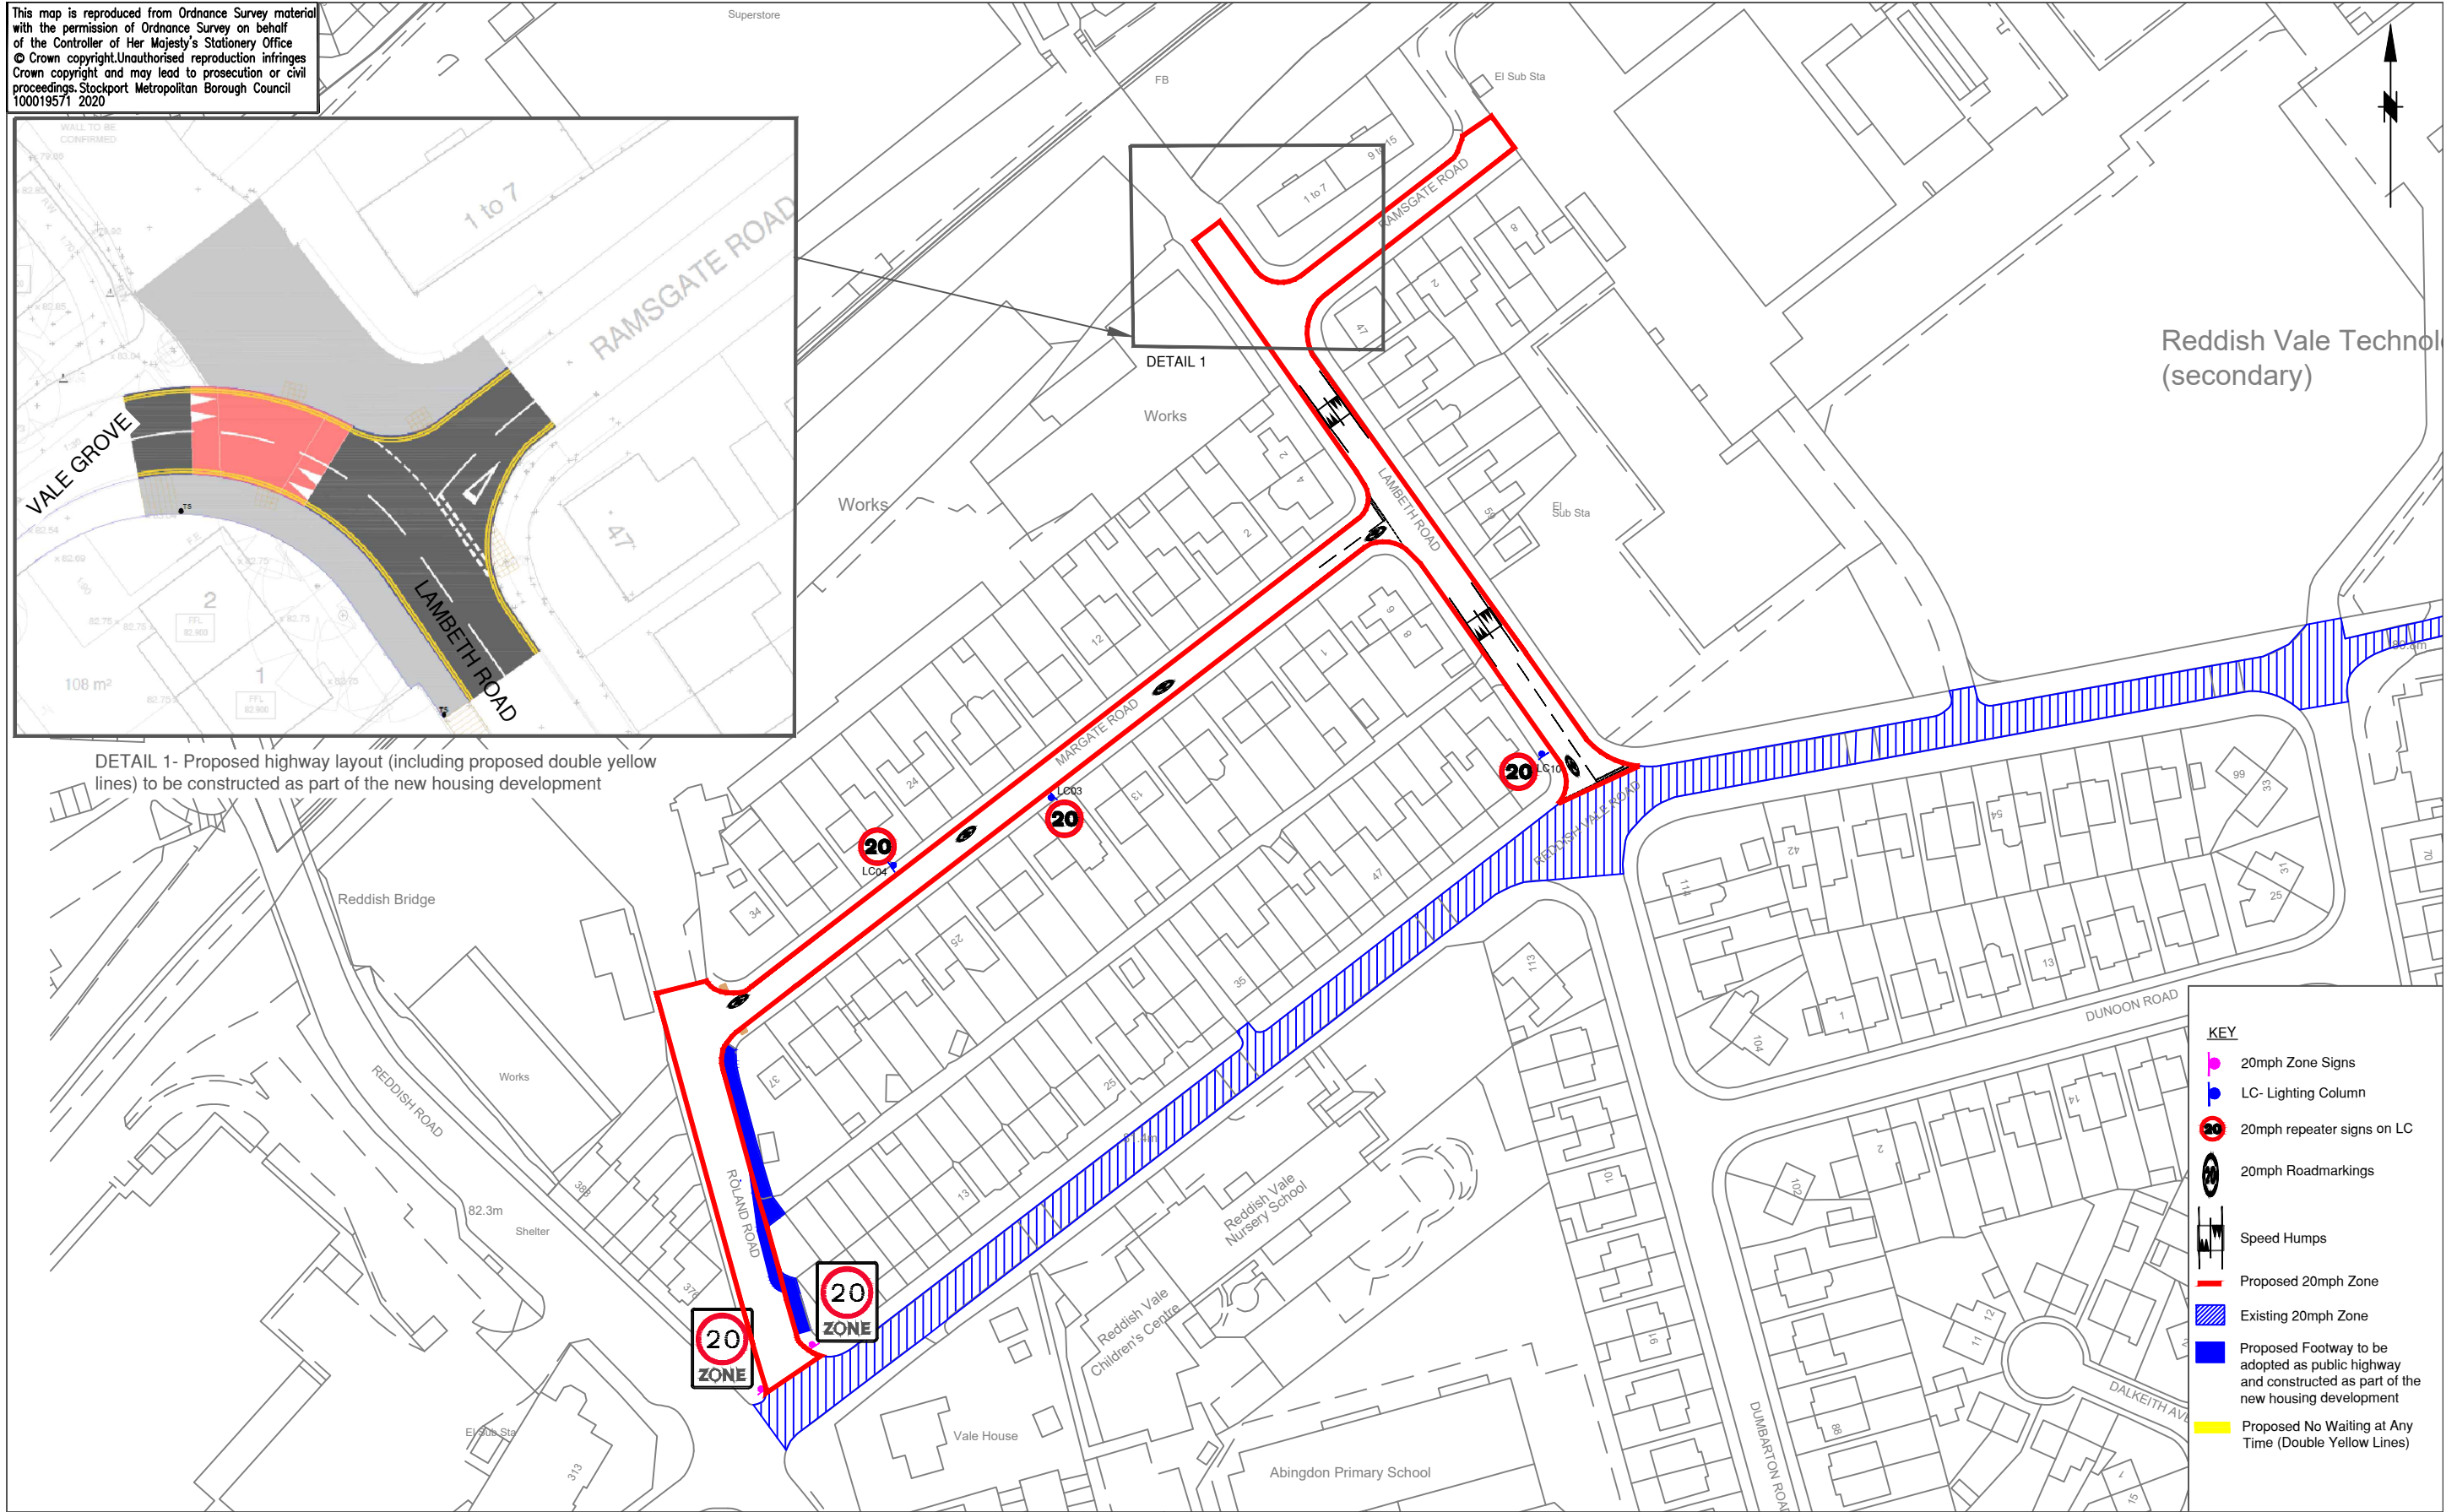

DETAIL 1- Proposed highway layout (including proposed double yellow lines) to be constructed as part of the new housing development



Reddish Vale Technol
(secondary)

- KEY**
- 20mph Zone Signs
 - LC- Lighting Column
 - 20mph repeater signs on LC
 - 20mph Roadmarkings
 - Speed Humps
 - Proposed 20mph Zone
 - Existing 20mph Zone
 - Proposed Footway to be adopted as public highway and constructed as part of the new housing development
 - Proposed No Waiting at Any Time (Double Yellow Lines)



STOCKPORT
METROPOLITAN BOROUGH COUNCIL
HIGHWAYS AND TRANSPORTATION
STOPFORD HOUSE
STOCKPORT SK1 3XE
Tel : 0161 474

CAROLINE SIMPSON
CORPORATE DIRECTOR
PLACE

AMENDMENTS

DRAWN	CHECKED	DATE	No	AMENDMENT
PWC	MDJ	17.2.02	A	Proposed Highway Layout Amended

JOB TITLE

LAMBETH ROAD TRAFFIC CALMING/TRO'S

DRAWING TITLE

PROPOSED GENERAL ARRANGEMENT

Drawn PWC	Engineer PWC	Checked ES	Approved MDJ
Date 17/01/20	Date 17/01/20	Date 27/01/20	Date 27/01/20
Scale NTS			
Drawing No. F_5167_0000_001			Revision C