


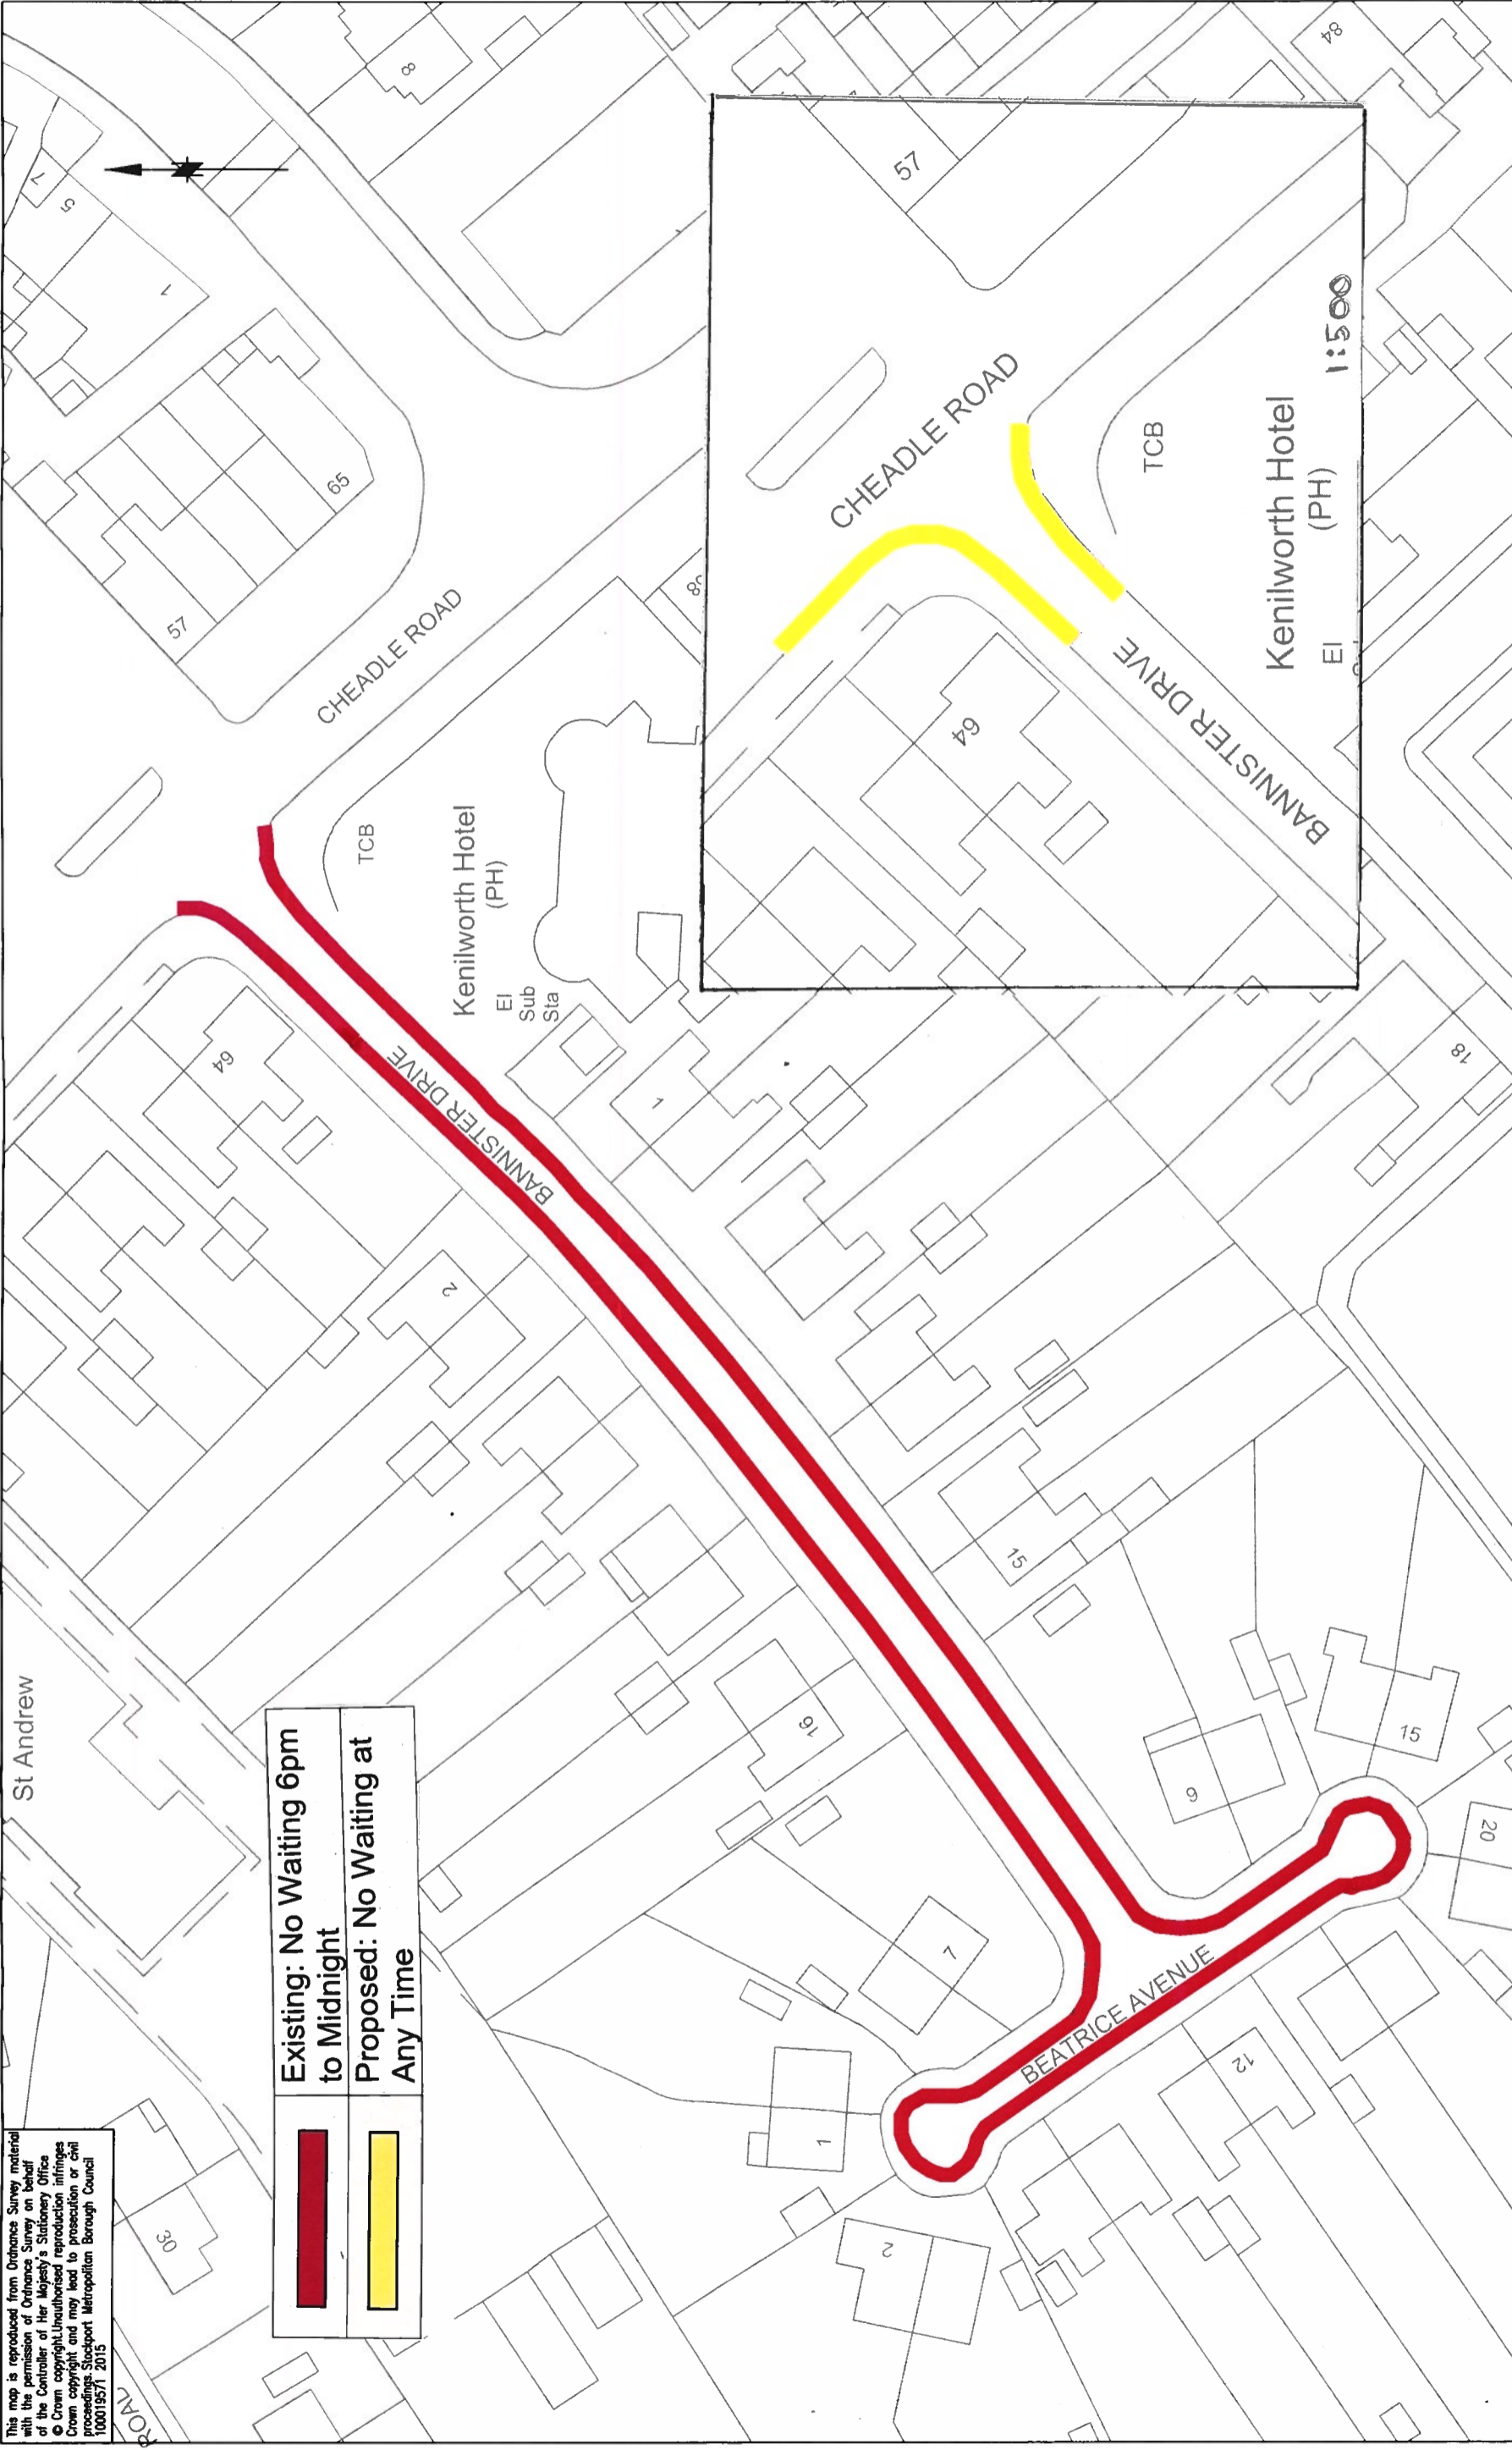


This map is reproduced from Ordnance Survey material with the permission of Ordnance Survey on behalf of the Controller of Her Majesty's Stationery Office. © Crown copyright. Unauthorised reproduction infringes Crown copyright and may lead to prosecution or civil proceedings. Stockport Metropolitan Borough Council 10001957/ 2015



|   |                                      |
|---|--------------------------------------|
|  | Existing: No Waiting 6pm to Midnight |
|  | Proposed: No Waiting at Any Time     |

|  <p><b>STOCKPORT</b><br/>METROPOLITAN BOROUGH COUNCIL</p> <p>STOPFORD HOUSE<br/>STOCKPORT SK1 3XE<br/>Tel : 0161 474<br/>Fax : 0161</p> <p>CORPORATE DIRECTORATE<br/>PLACE</p> |  | <p>AMENDMENTS</p> <table border="1"> <thead> <tr> <th>DRAWN</th> <th>CHECKED</th> <th>DATE</th> <th>No</th> <th>AMENDMENT</th> </tr> </thead> <tbody> <tr> <td> </td> <td> </td> <td> </td> <td> </td> <td> </td> </tr> </tbody> </table> |         | DRAWN | CHECKED | DATE      | No | AMENDMENT |  |  |  |  |  |
|---|--|---|---------|-------|---------|-----------|----|-----------|--|--|--|--|--|
|   |  | DRAWN   | CHECKED | DATE  | No      | AMENDMENT |    |           |  |  |  |  |  |
|   |  |   |         |       |         |           |    |           |  |  |  |  |  |
| <p>JOB TITLE</p> <p><b>Bannister Drive &amp; Beatrice Ave, Cheadle Hulme</b></p> <p>DRAWING TITLE</p> <p><b>Traffic Regulation Orders</b></p>   |  | <p>Scale N - A</p> <p>Drawing No. <b>NM8-5025-01A</b></p> <p>Revision</p>   |         |       |         |           |    |           |  |  |  |  |  |
| <p>Filename</p> <p>Drawn <b>MT</b> Engineer <b>MT</b> Approved</p> <p>Date <b>June 2020</b> Date <b>June 2020</b> Date</p>  |  | <p>Scale</p> <p>Drawing No. <b>NM8-5025-01A</b></p> <p>Revision</p>   |         |       |         |           |    |           |  |  |  |  |  |