


This map is reproduced from Ordnance Survey material with the permission of Ordnance Survey on behalf of the Controller of Her Majesty's Stationery Office. Crown copyright and may lead to prosecution or civil proceedings. Stockport Metropolitan Borough Council 100015671 2019

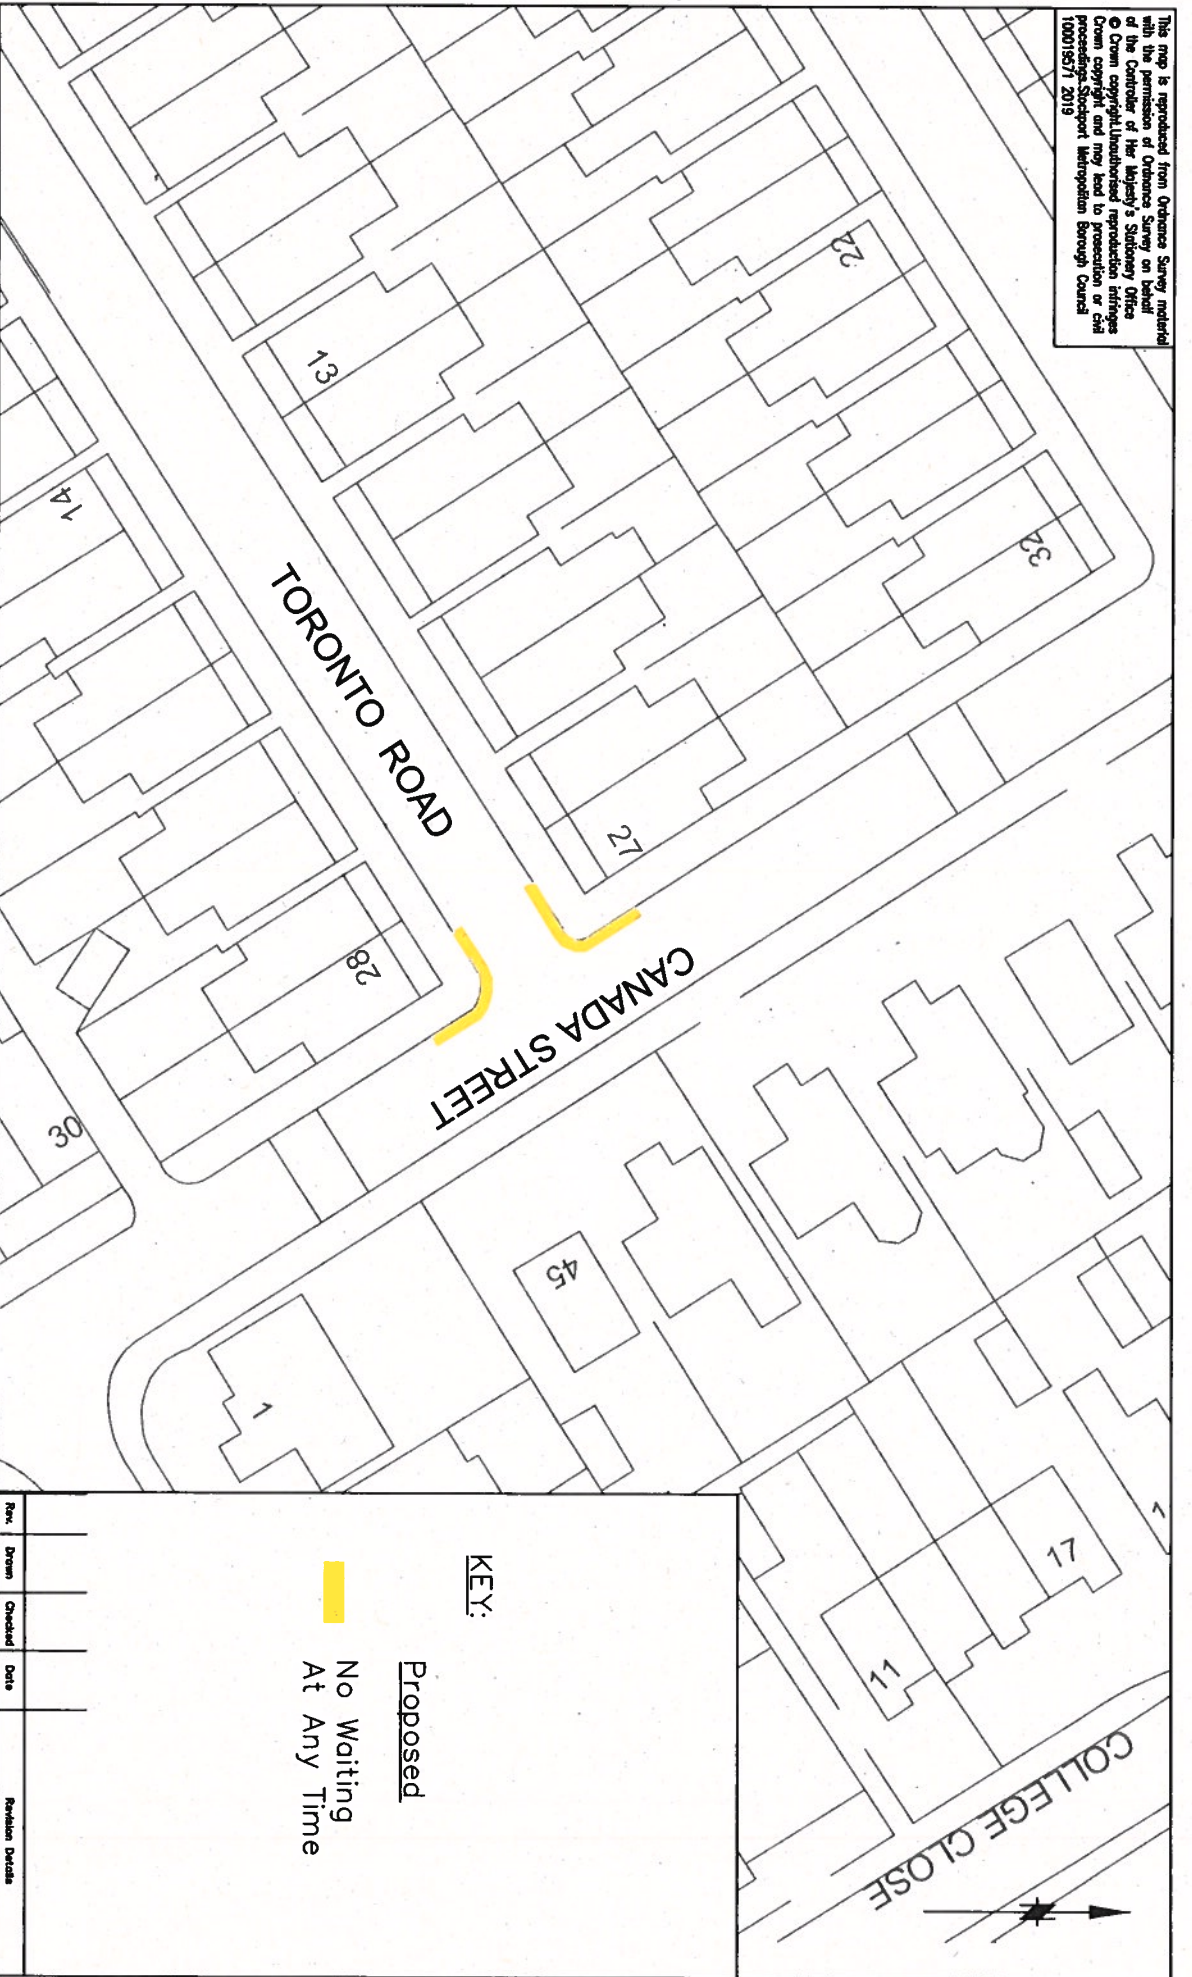

KEY:

Proposed

No Waiting
At Any Time

Rev.	Drawn	Checked	Date	Revision Details

SCG JOB No.

JOB TITLE

Toronto Road & Canada Street, Heaviley

DRAWING TITLE

Proposed No Waiting Restrictions



STOCKPORT
METROPOLITAN BOROUGH COUNCIL

ROADWAYS AND TRANSPORTATION
STOCKPORT SKT 332

CAROLINE SIMPSON
CORPORATE DIRECTOR

Drawn	Engineer	Checked	Approved
MT	MT		
Date	Date	Date	Date
June 2020	June 2020		
Scale			
1:500			
Drawing No.			
NMB/5099/02A			
Revision			