



EXISTING FIRST FLOOR PLAN

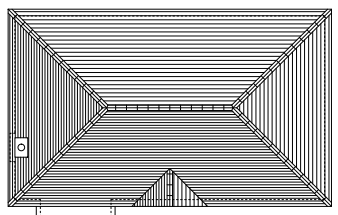


EXISTING ROOF PLAN

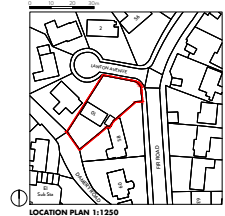


LOCATION PLAN 1:1250




EXISTING SITE PLAN 1:500

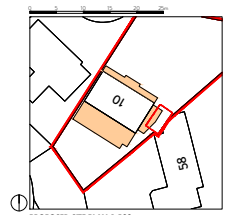


PROPOSED SITE PLAN 1:500

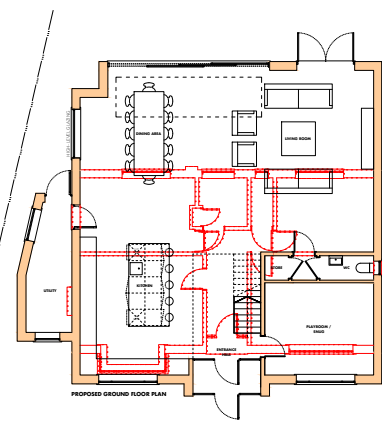


PROPOSED GROUND FLOOR PLAN

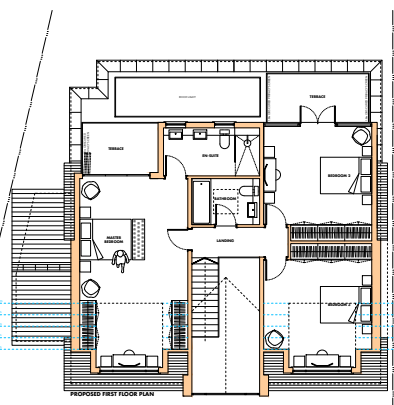


PROPOSED FIRST FLOOR PLAN

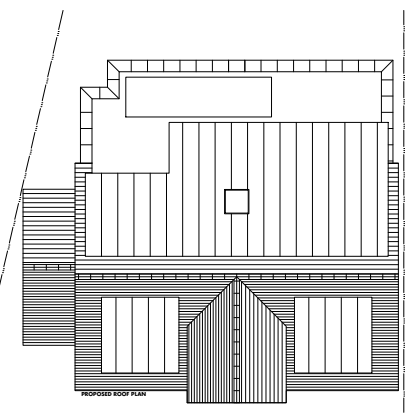


PROPOSED ROOF PLAN

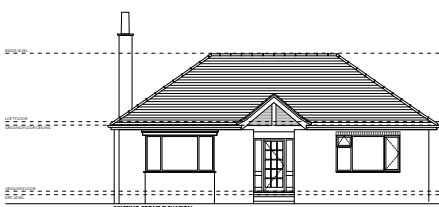


EXISTING FRONT ELEVATION

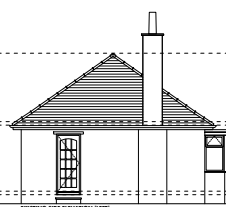


EXISTING SIDE ELEVATION (LEFT)

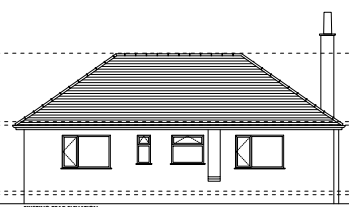


EXISTING REAR ELEVATION

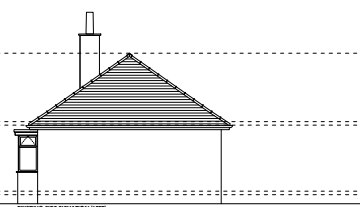


EXISTING SIDE ELEVATION (RIGHT)

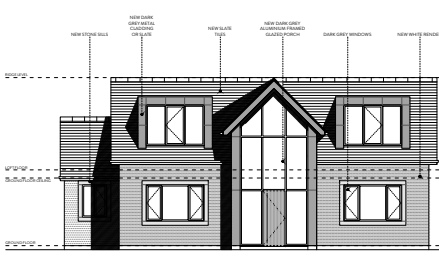


PROPOSED FRONT ELEVATION

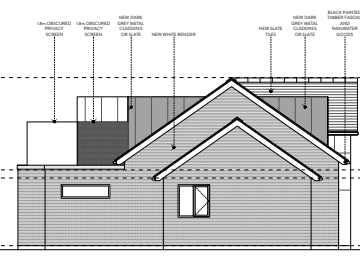

PROPOSED SIDE ELEVATION (LEFT)

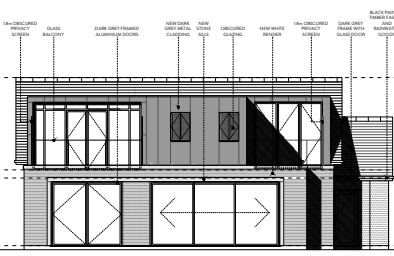


PROPOSED REAR ELEVATION

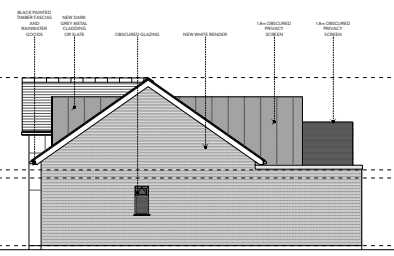

PROPOSED SIDE ELEVATION (RIGHT)

REV G: 16.10.2020 | UPDATED DRAWINGS BASED ON PLANNER COMMENTS.
PLOT 1 | EXISTING AND PROPOSED DRAWINGS
MR ZARDOOI
 10 LAWTON AVE | BRAMHALL | SK7 2JL
 1:100 @ A1 or 1:200 @ A3

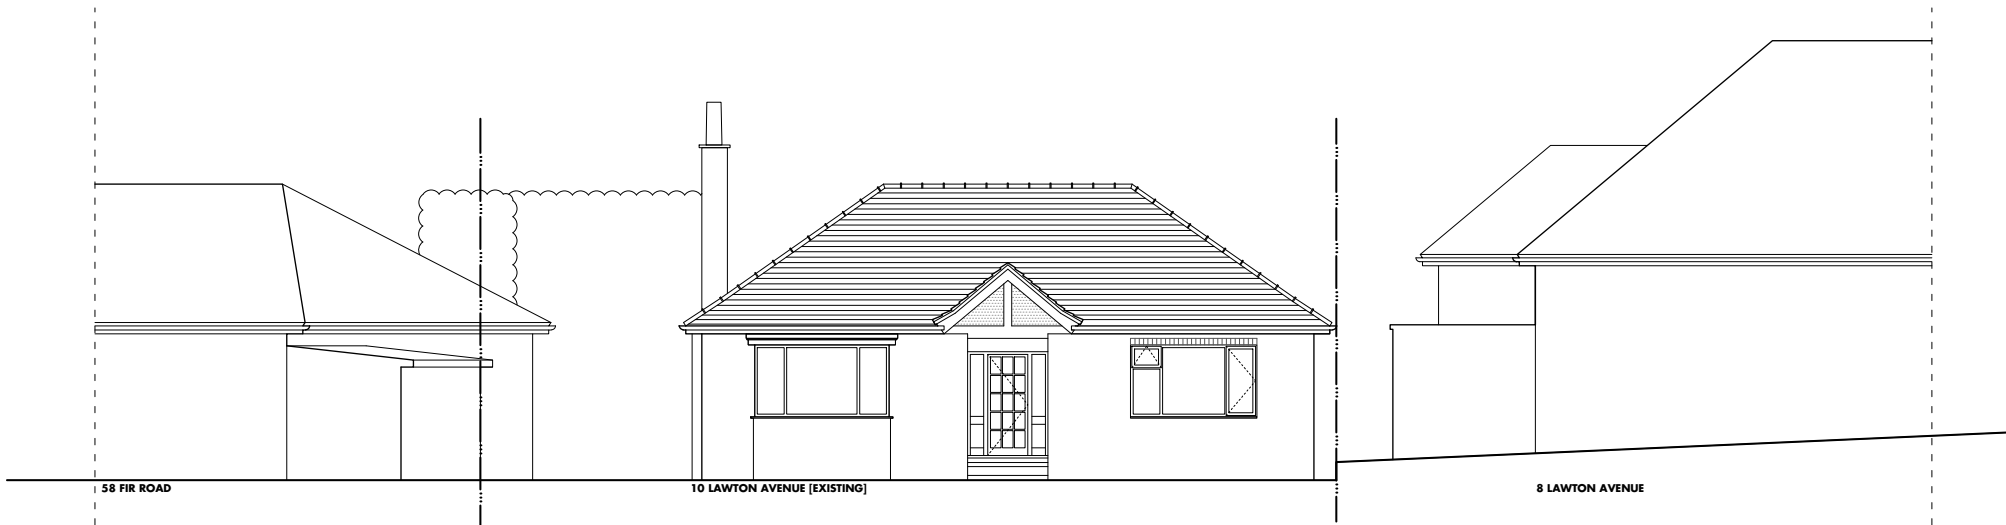

58 FIR ROAD

10 LAWTON AVENUE [EXISTING]

8 LAWTON AVENUE



58 FIR ROAD

10 LAWTON AVENUE [PROPOSED]

8 LAWTON AVENUE