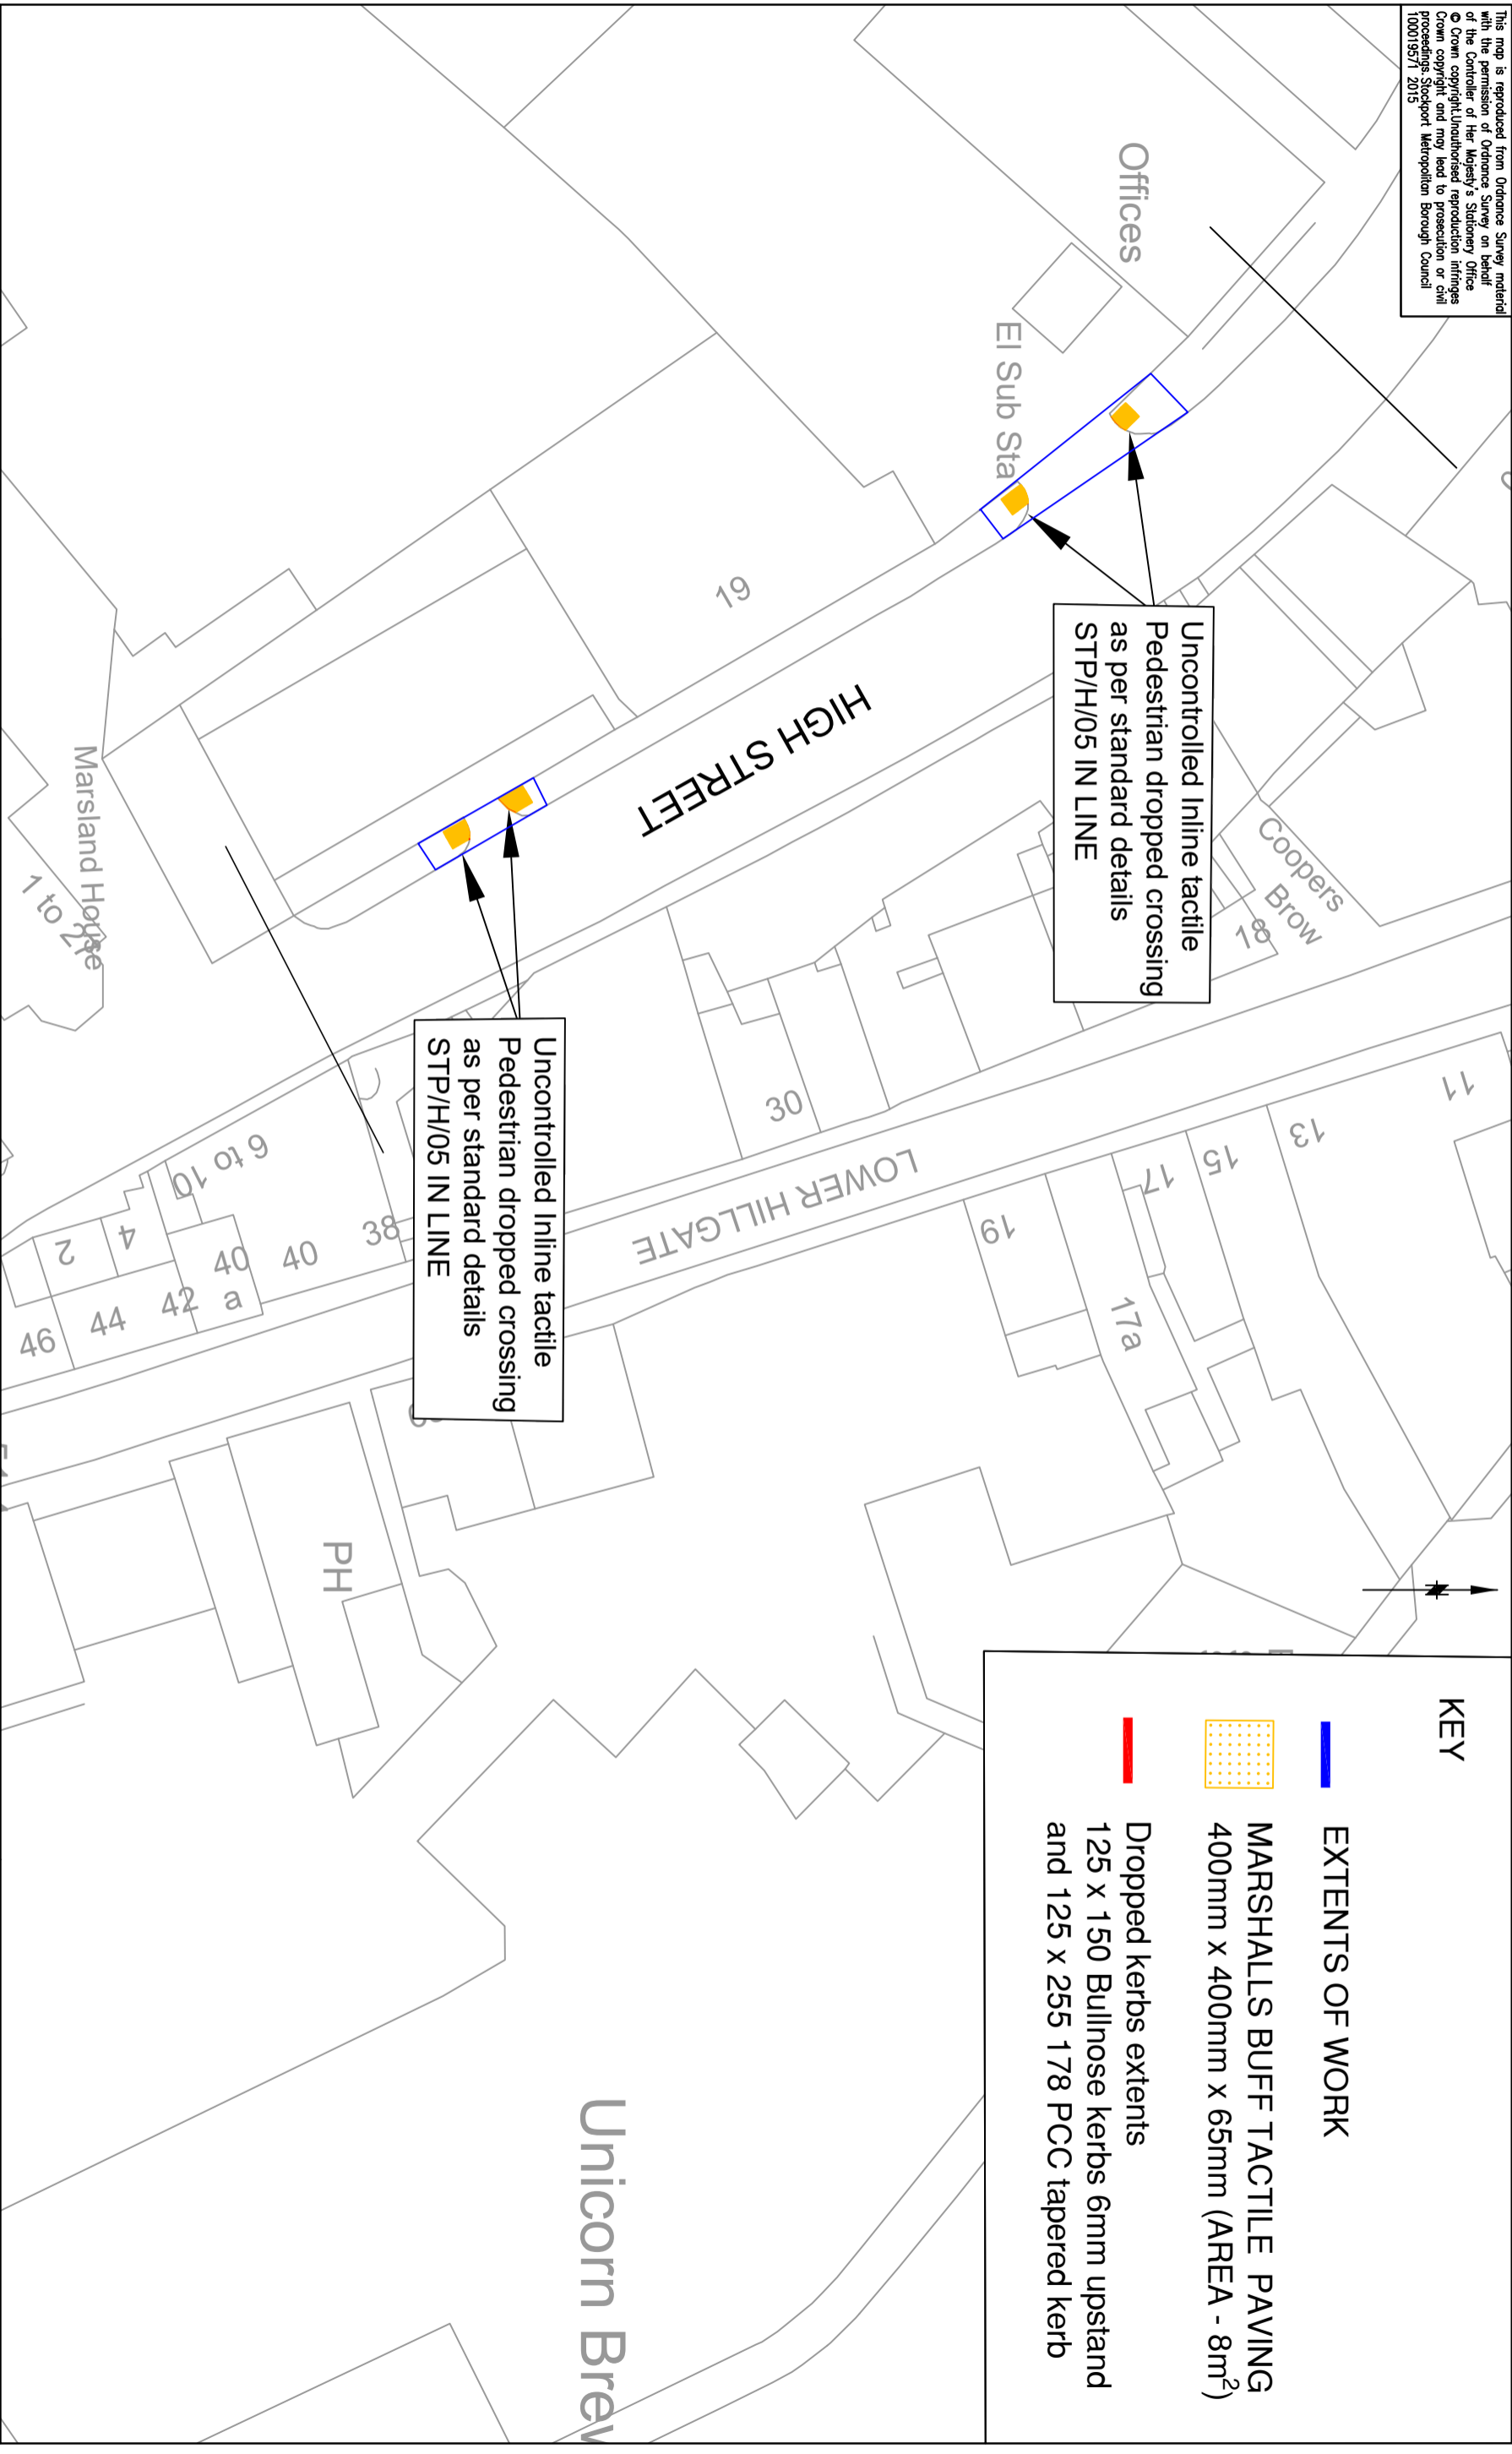



This map is reproduced from Ordnance Survey material with the permission of Ordnance Survey on behalf of the Controller of Her Majesty's Stationery Office  
 © Crown copyright. Unauthorised reproduction infringes Crown copyright and may lead to prosecution or civil proceedings. Stockport Metropolitan Borough Council 100019571 2015

**STOCKPORT**  
 METROPOLITAN BOROUGH COUNCIL

HIGHWAYS AND STRUCTURES  
 STOCKPORT HOUSE  
 STOCKPORT SK1 3XL  
 TEL: 0161 275 3444  
 FAX: 0161 275 3445

CORPORATE DIRECTORATE  
 PLACE

AMENDMENTS				
DRAWN	CHECKED	DATE	No	AMENDMENT

**JOB TITLE**  
 High Street, Stockport

**DRAWING TITLE**  
 Proposed Pedestrian Dropped Crossing  
 with Tactile Paving

Filename				
Drawn	Engineer	Checked	Approved	
GEK	GEK	JG	EPS	
Date	Date	Date	Date	Date
22/07/2020	22/07/2020	22/07/2020	20/07/2020	
Scale 1:250				
Drawing No. NM18-6330-01 High St				Revision
				01