



This map is reproduced from Ordnance Survey material with the permission of Ordnance Survey on behalf of the Controller of Her Majesty's Stationery Office © Crown copyright. Unauthorised reproduction infringes Crown copyright and may lead to prosecution or civil proceedings. Stockport Metropolitan Borough Council 100019571 2015

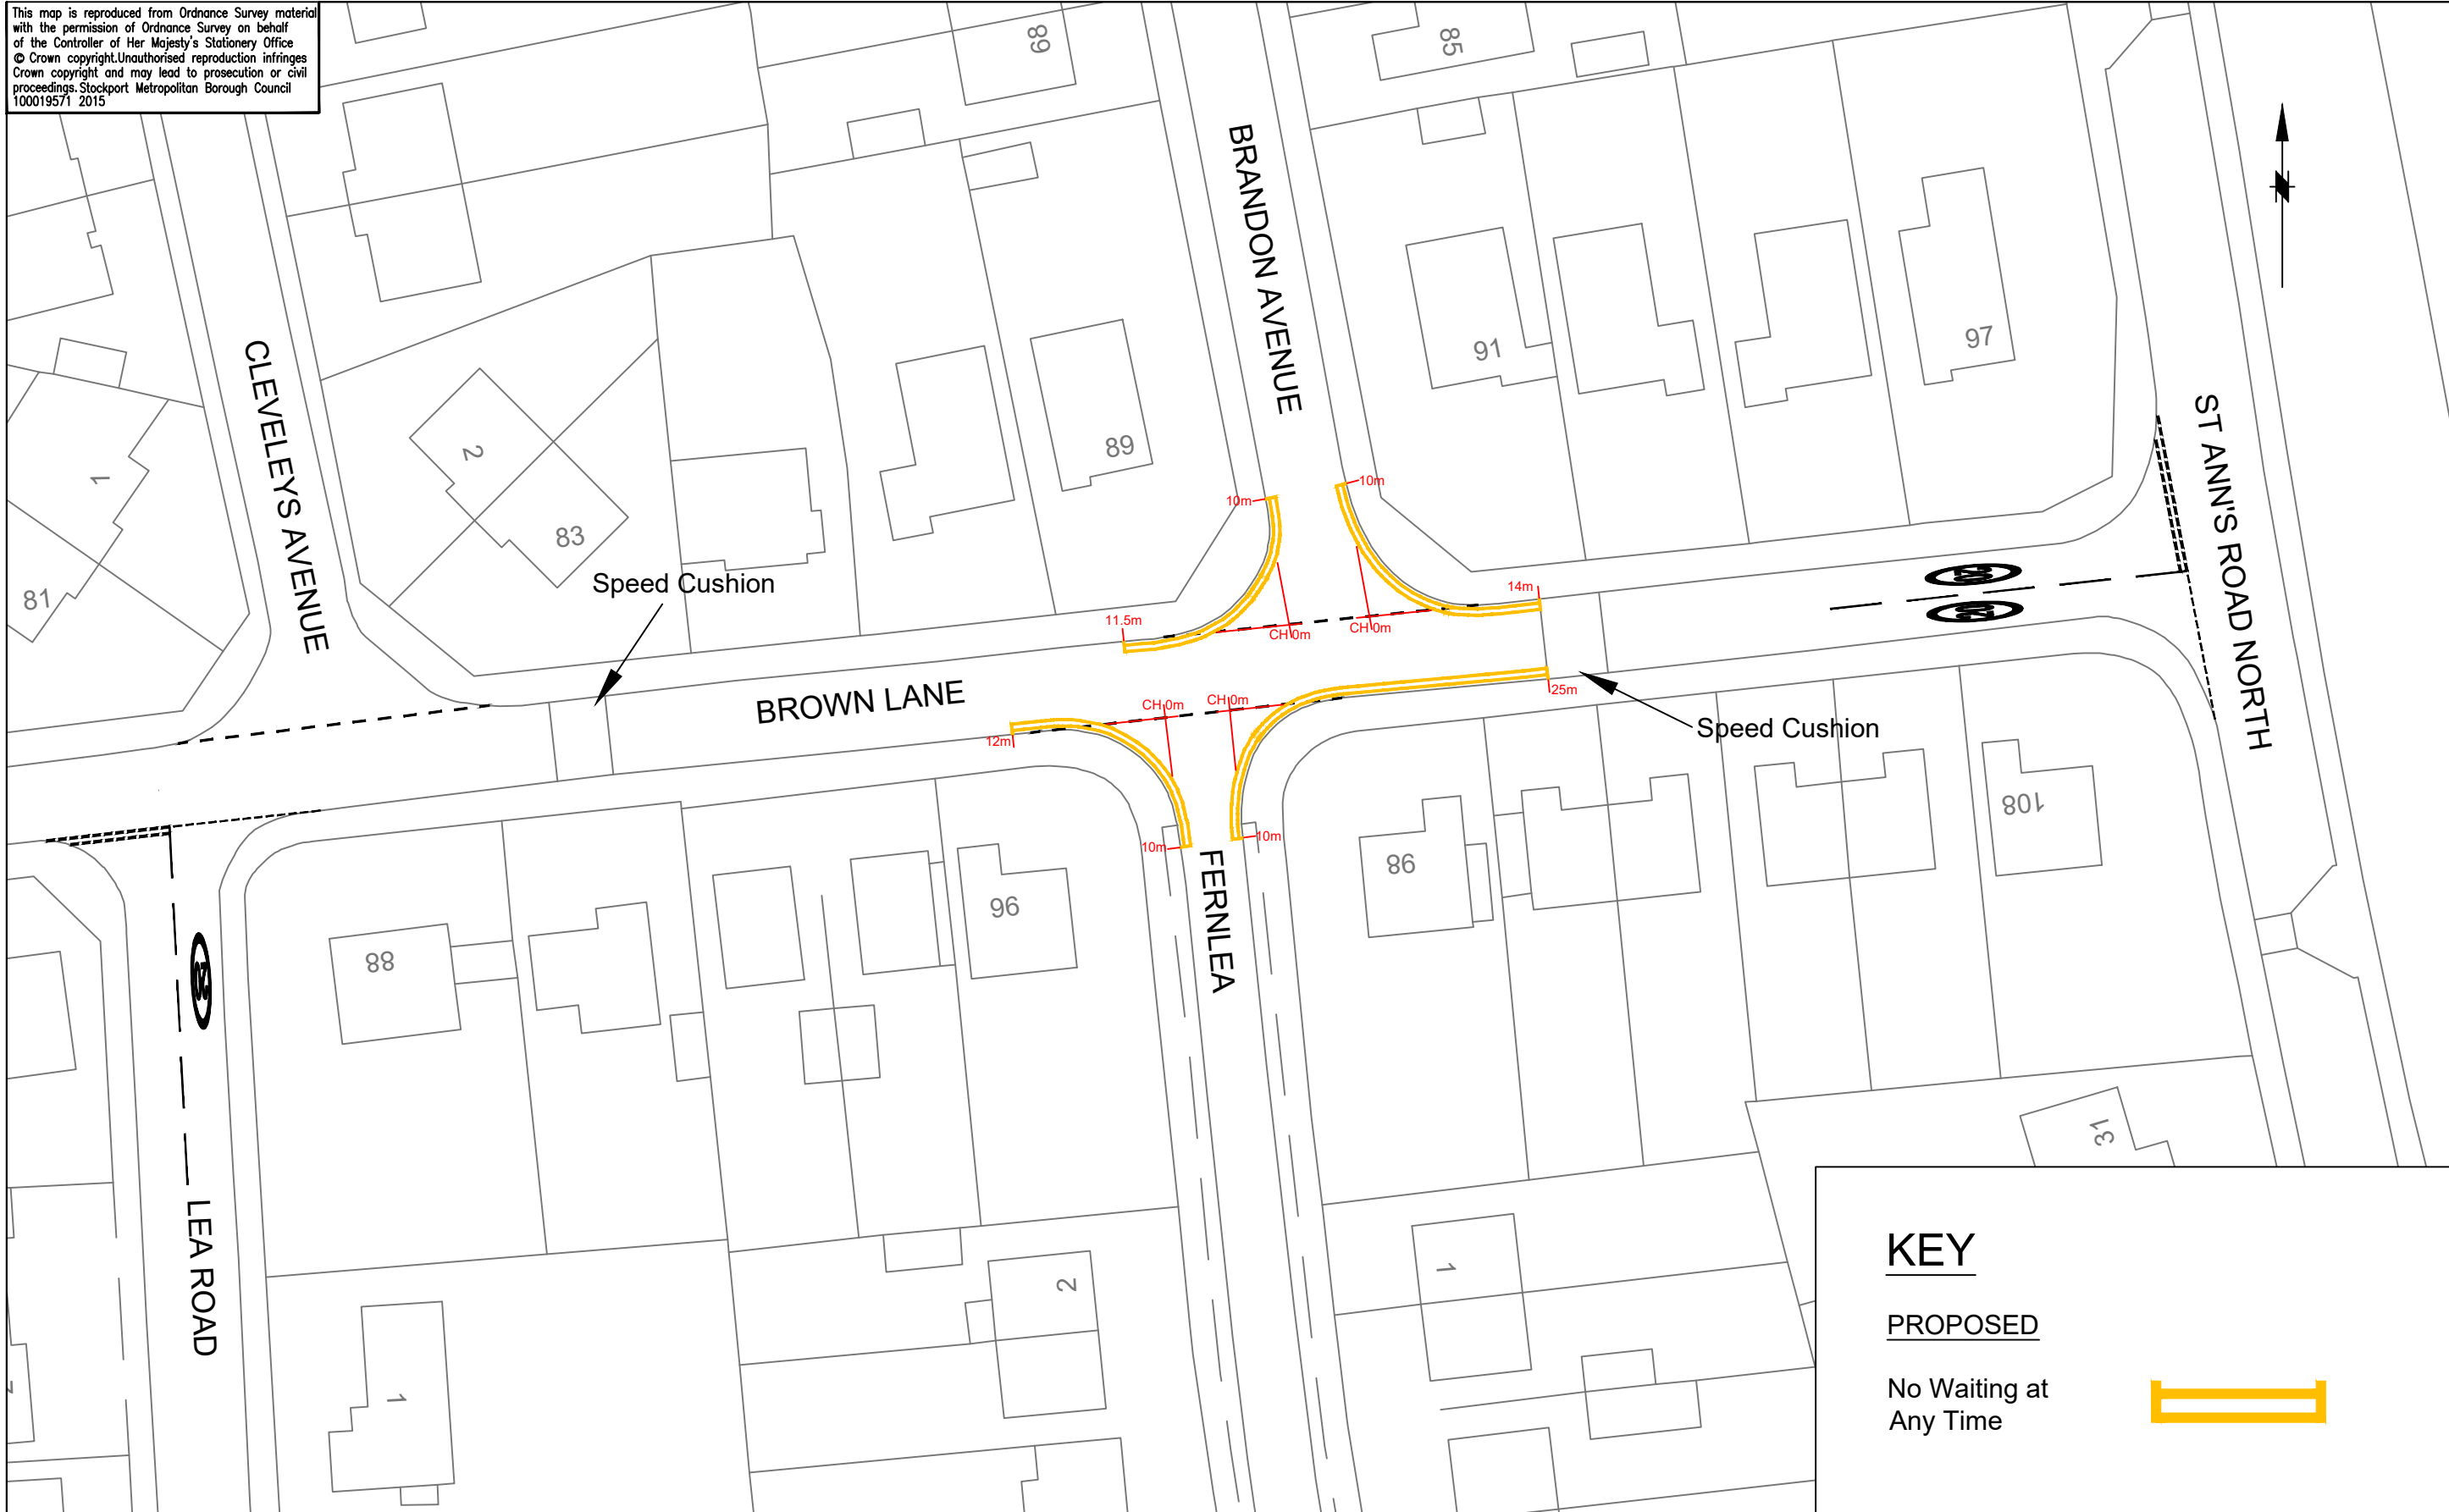

KEY

PROPOSED

No Waiting at Any Time

STOCKPORT
METROPOLITAN BOROUGH COUNCIL

STOPFORD HOUSE
STOCKPORT SK1 3XE
Tel : 0161 474
Fax : 0161

CORPORATE DIRECTORATE
PLACE

AMENDMENTS				
DRAWN	CHECKED	DATE	No	AMENDMENT

JOB TITLE
Fernlea / Brown Lane, Heald Green

DRAWING TITLE
Proposed TRO - 'No Waiting at Any Time'

Filename			
Drawn CP	Engineer CP	Checked EPS	Approved EPS
Date 13/11/2018	Date 13/11/2018	Date 13/11/2018	Date 13/11/2018
Scale 1:500			
Drawing No. NM8-5071-01			Revision A