



This map is reproduced from Ordnance Survey material with the permission of Ordnance Survey on behalf of the Controller of Her Majesty's Stationery Office. © Crown copyright. Unauthorised reproduction infringes Crown copyright and may lead to prosecution or civil proceedings. Stockport Metropolitan Borough Council 100019571 2017

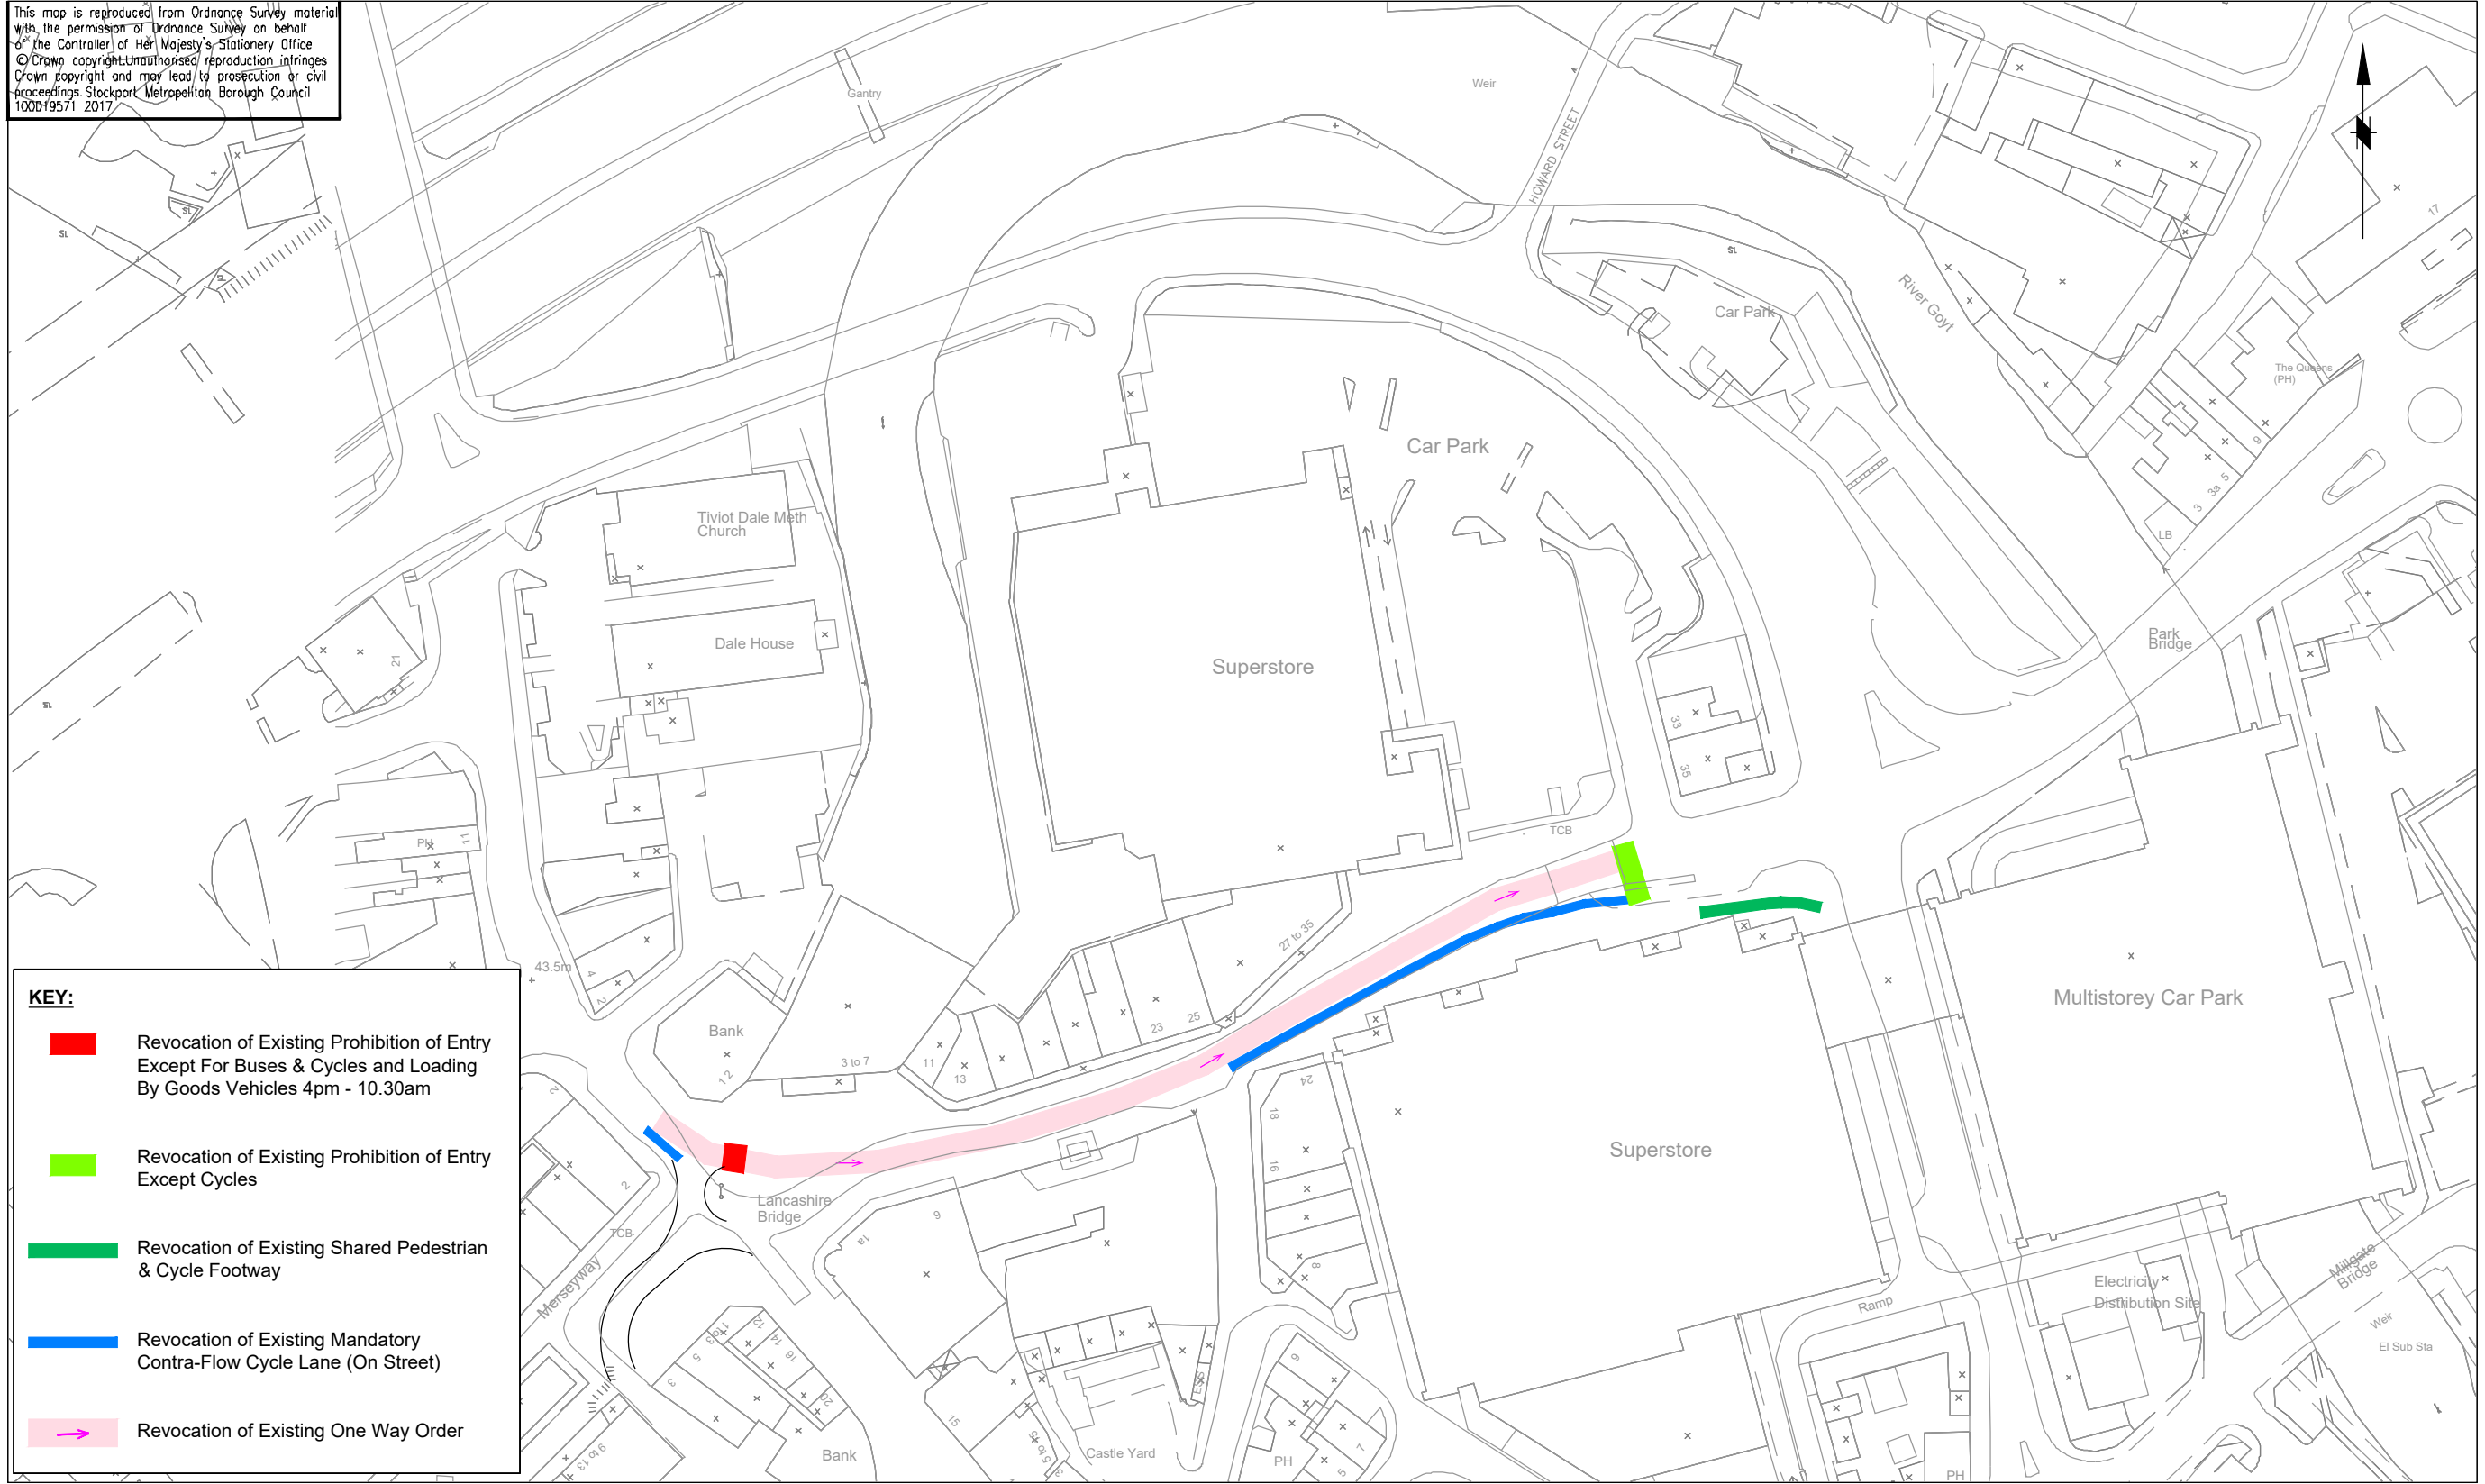

KEY:

- Revocation of Existing Prohibition of Entry Except For Buses & Cycles and Loading By Goods Vehicles 4pm - 10.30am
- Revocation of Existing Prohibition of Entry Except Cycles
- Revocation of Existing Shared Pedestrian & Cycle Footway
- Revocation of Existing Mandatory Contra-Flow Cycle Lane (On Street)
- Revocation of Existing One Way Order



STOCKPORT
METROPOLITAN BOROUGH COUNCIL

HIGHWAYS AND TRANSPORTATION
STOPFORD HOUSE
STOCKPORT SK1 3XE
Tel : 0161 474

CAROLINE SIMPSON
CORPORATE DIRECTOR
PLACE

AMENDMENTS				
DRAWN	CHECKED	DATE	No	AMENDMENT

JOB TITLE	TOWN CENTRE ACCESS PLAN PH2 KNIGHTSBRIDGE (TCAP402)
DRAWING TITLE	TRAFFIC REGULATION ORDERS - REVOCATION OF MOVING ORDERS

Drawn	GPL	Engineer	SL	Checked		Approved	
Date	01/18	Date	01/18	Date		Date	
Scale	1:1250@A3						
Drawing No.	0527/402/TRO/002					Revision	