



This map is reproduced from Ordnance Survey material with the permission of Ordnance Survey on behalf of the Controller of Her Majesty's Stationery Office. © Crown copyright. Unauthorised reproduction infringes Crown copyright and may lead to prosecution or civil proceedings. Stockport Metropolitan Borough Council 100019571 2017.

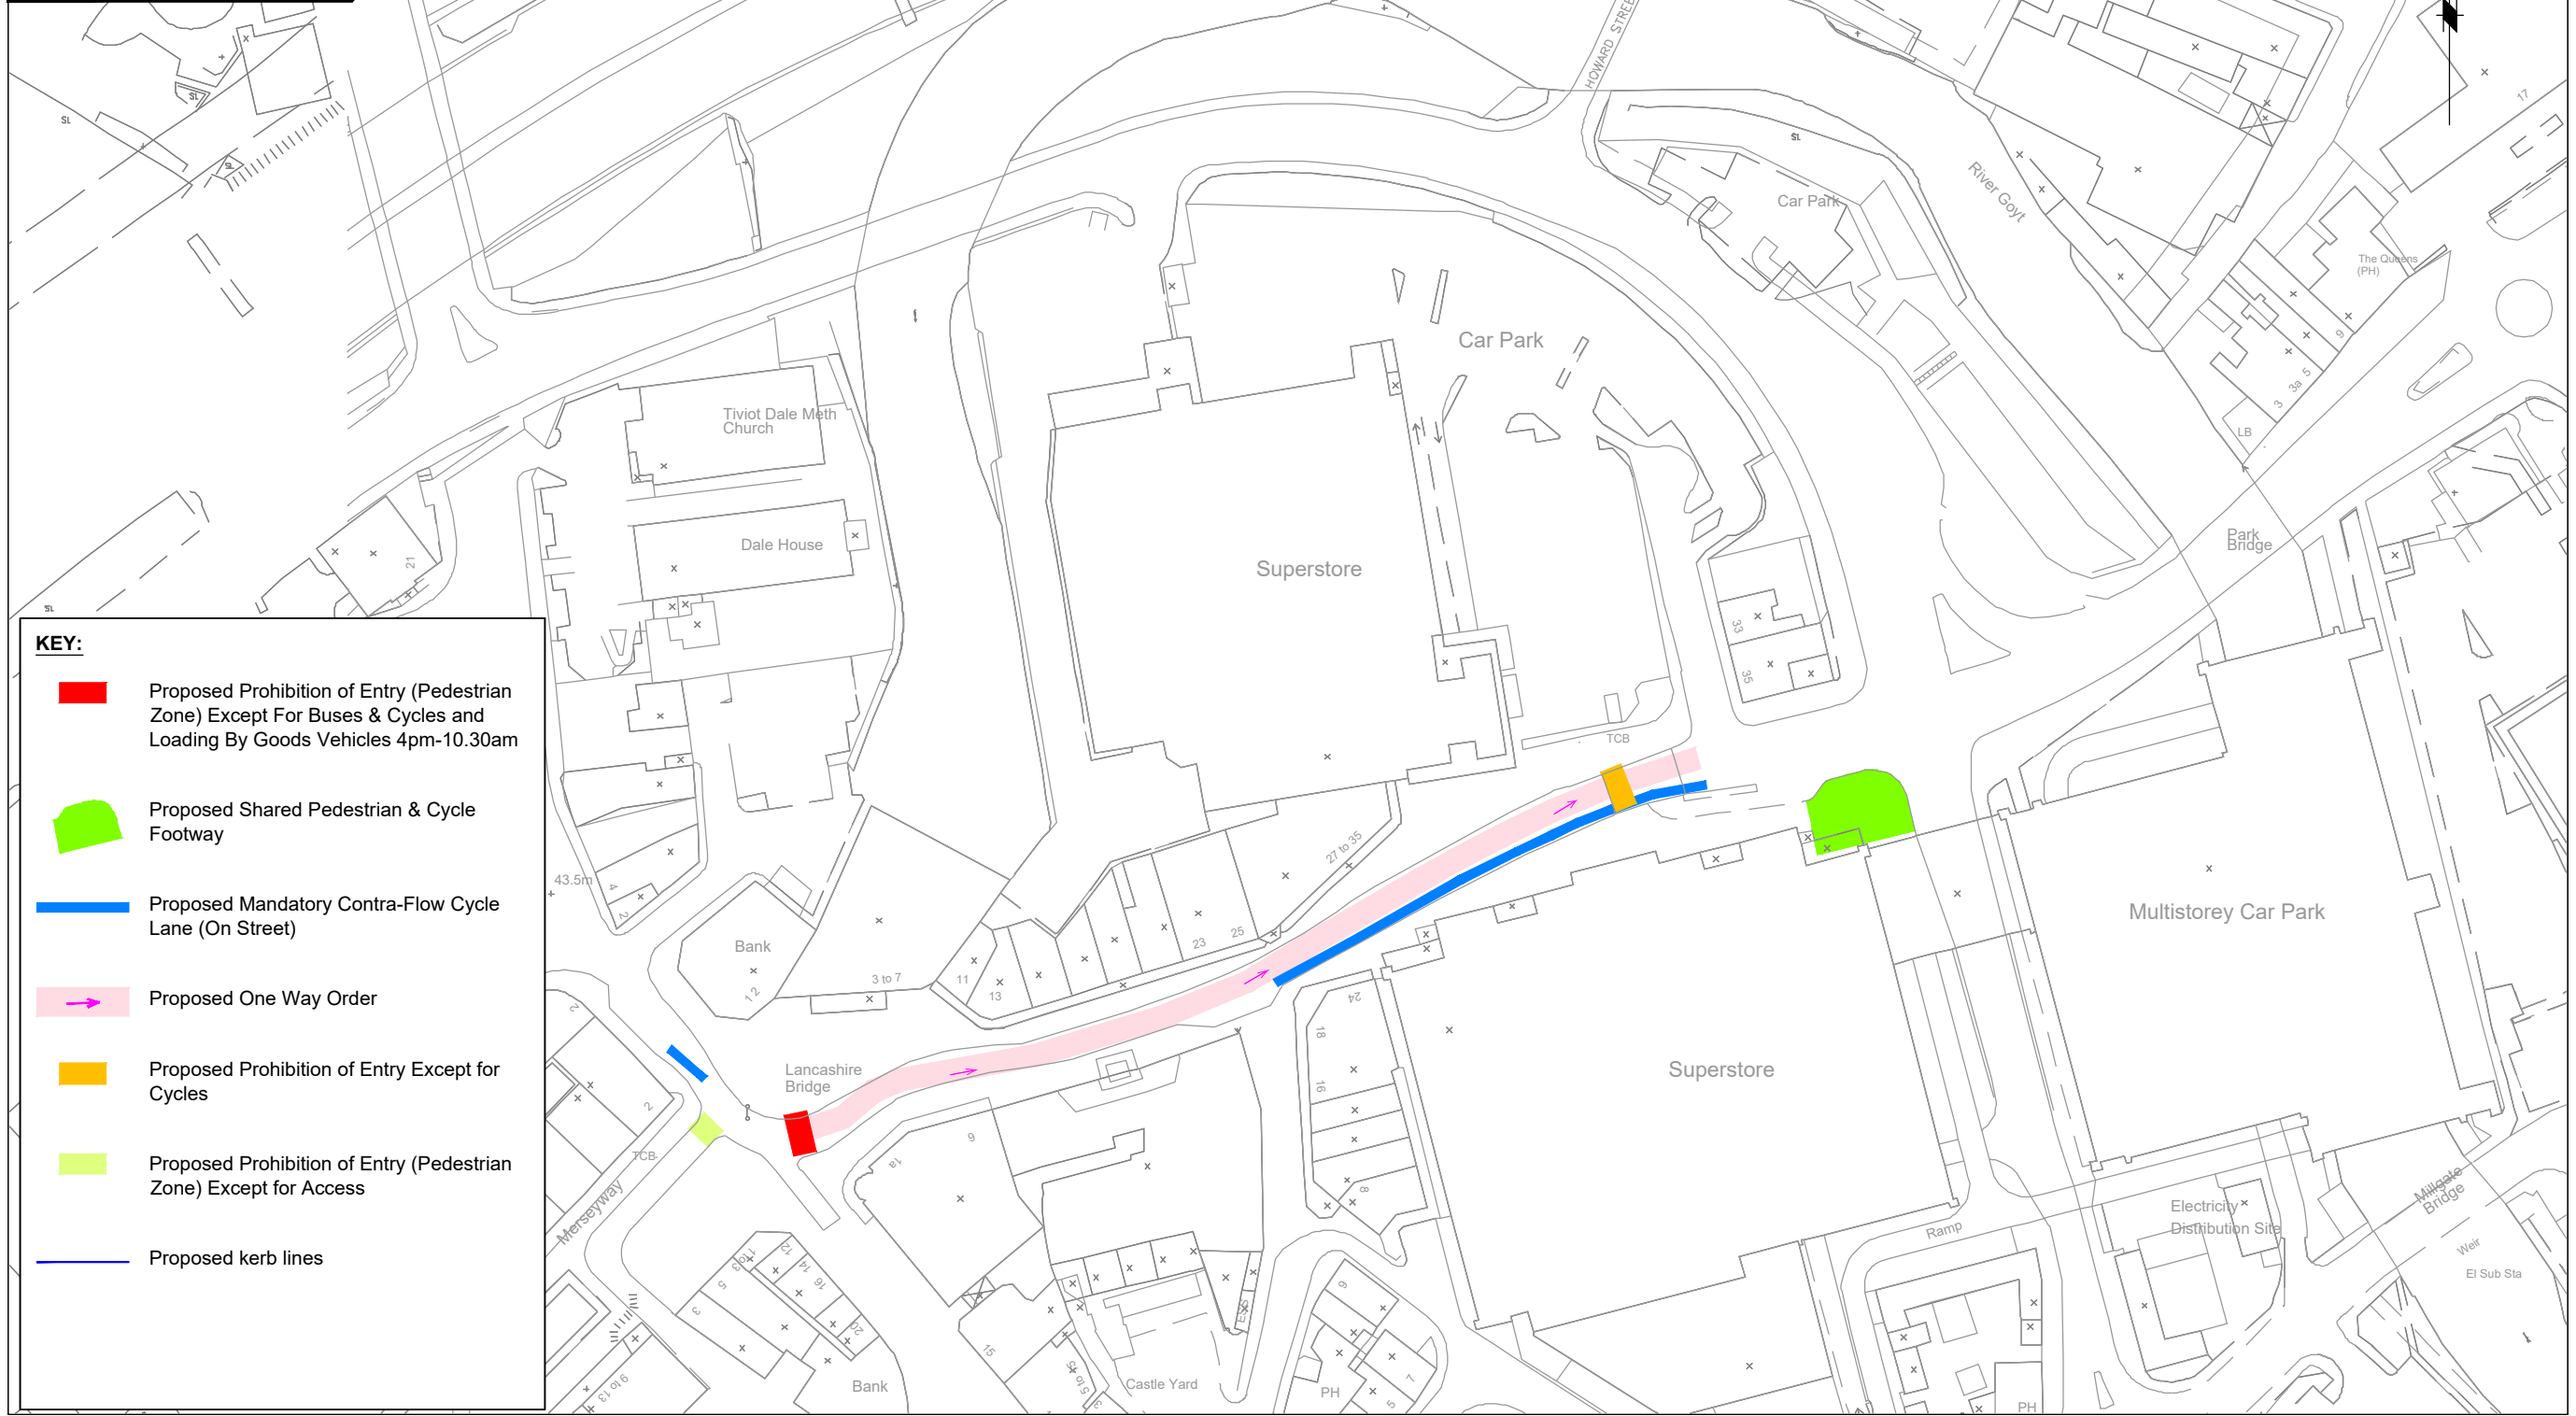

**KEY:**

- Proposed Prohibition of Entry (Pedestrian Zone) Except For Buses & Cycles and Loading By Goods Vehicles 4pm-10.30am
- Proposed Shared Pedestrian & Cycle Footway
- Proposed Mandatory Contra-Flow Cycle Lane (On Street)
- Proposed One Way Order
- Proposed Prohibition of Entry Except for Cycles
- Proposed Prohibition of Entry (Pedestrian Zone) Except for Access
- Proposed kerb lines



**STOCKPORT**  
METROPOLITAN BOROUGH COUNCIL

HIGHWAYS AND TRANSPORTATION  
STOFFORD HOUSE  
STOCKPORT SK1 3XE  
Tel : 0161 474

CAROLINE SIMPSON  
CORPORATE DIRECTOR  
PLACE

AMENDMENTS				
DRAWN	CHECKED	DATE	No	AMENDMENT

<b>JOB TITLE</b>	TOWN CENTRE ACCESS PLAN PH2 KNIGHTSBRIDGE (TCAP402)
<b>DRAWING TITLE</b>	TRAFFIC REGULATION ORDERS - PROPOSED OF MOVING ORDERS

Drawn	GPL	Engineer	SL	Checked	Approved
Date	01/18	Date	01/18	Date	Date
Scale	1:1250@A3				
Drawing No.	0527/402/TRO/004			Revision	