


This map is reproduced from Ordnance Survey material with the permission of Ordnance Survey on behalf of the Controller of Her Majesty's Stationery Office © Crown copyright. Unauthorised reproduction infringes Crown copyright and may lead to prosecution or civil proceedings. Stockport Metropolitan Borough Council 100019571 2021

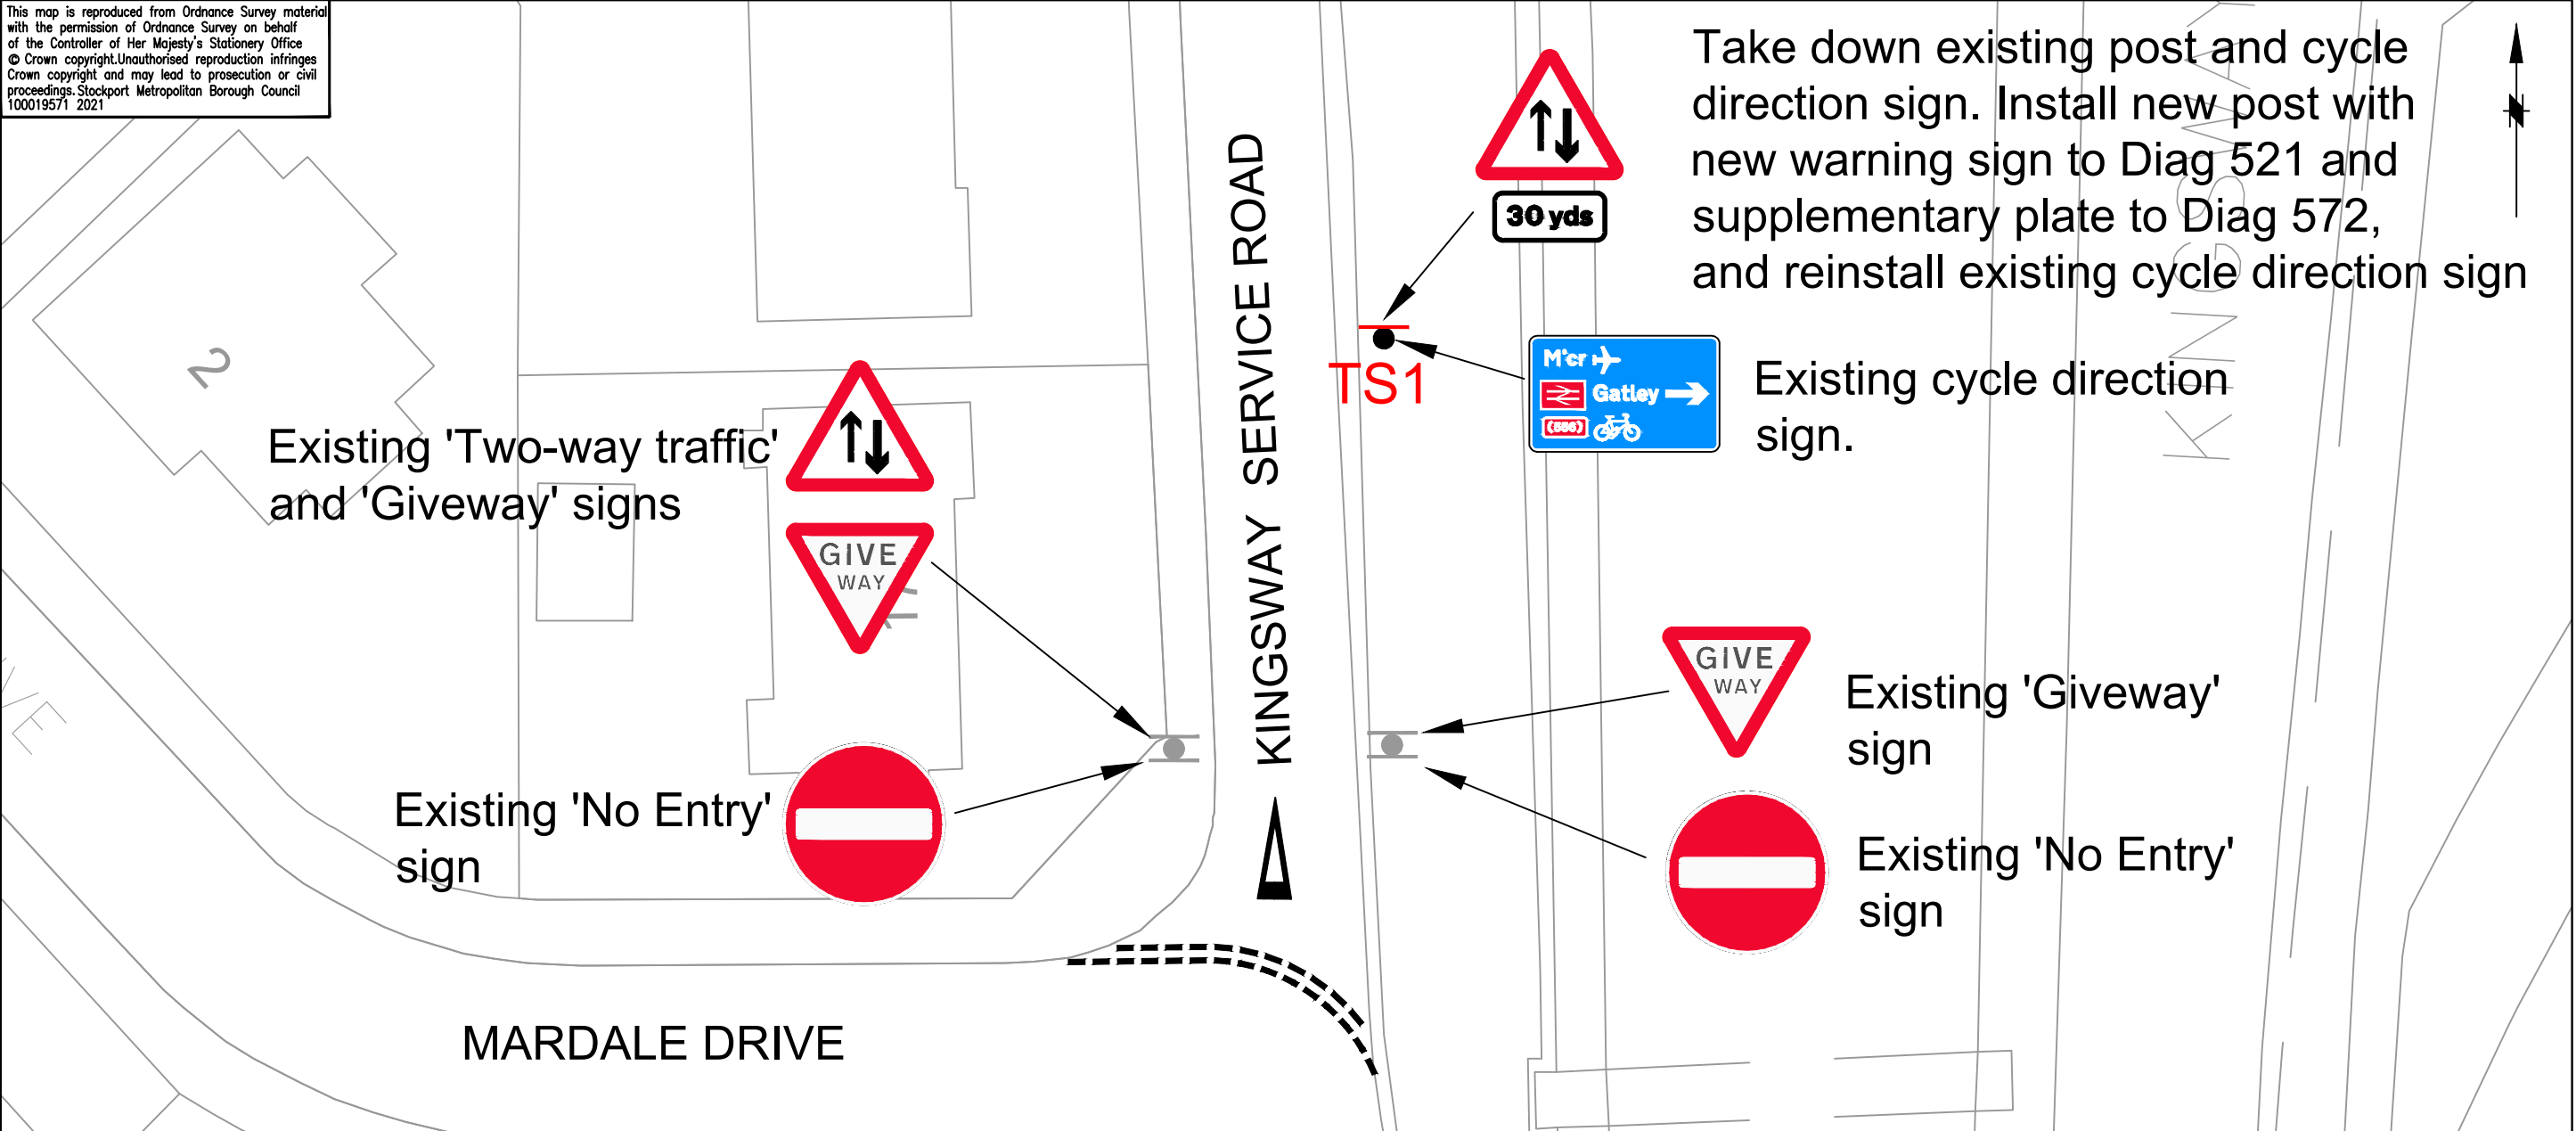


Take down existing post and cycle direction sign. Install new post with new warning sign to Diag 521 and supplementary plate to Diag 572, and reinstall existing cycle direction sign

Existing cycle direction sign.


Existing 'Giveaway' sign

Existing 'No Entry' sign

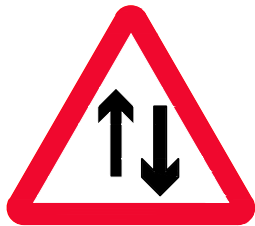

Warning sign to
Diag 521

Sign Reference	TS1
Height	600 mm
Width	680 mm
Area	0.24 m²
Material	Class R3B-UK
Mount Height	2300
* Area reduced for rounded corners.	

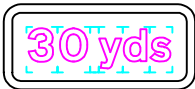

Supplementary
sign Diag 572

Scheme Ref.	TS1	
Sign Ref.	TS1	x-height 62.5
Letter colour	BLACK	SIGN FACE
Background	WHITE	Width 525 mm
Border	BLACK	Height 235 mm
Material	Class R3B-UK	Area 0.12 m²

SIGNFACE DETAILS



STOCKPORT
METROPOLITAN BOROUGH COUNCIL
HIGHWAYS AND TRANSPORTATION
STOPFORD HOUSE
STOCKPORT SK1 3XE
Tel : 0161 474

CAROLINE SIMPSON
DEPUTY CHIEF EXECUTIVE

AMENDMENTS

DRAWN	CHECKED	DATE	No	AMENDMENT

JOB TITLE

KINGSWAY SERVICE ROAD, GATLEY

DRAWING TITLE

PROPOSED WARNING SIGNS

Drawn CP	Engineer NR	Checked NR	Approved EPS
Date 28/01/21	Date 28/01/21	Date 28/01/21	Date 29/0121
Scale 1:250			
Drawing No. NM36-KINGSWAY SERVICE ROAD-01			Revision