


This map is reproduced from Ordnance Survey material with the permission of Ordnance Survey on behalf of the Controller of Her Majesty's Stationery Office © Crown copyright. Unauthorised reproduction infringes Crown copyright and may lead to prosecution or civil proceedings. Stockport Metropolitan Borough Council 100019571 2019

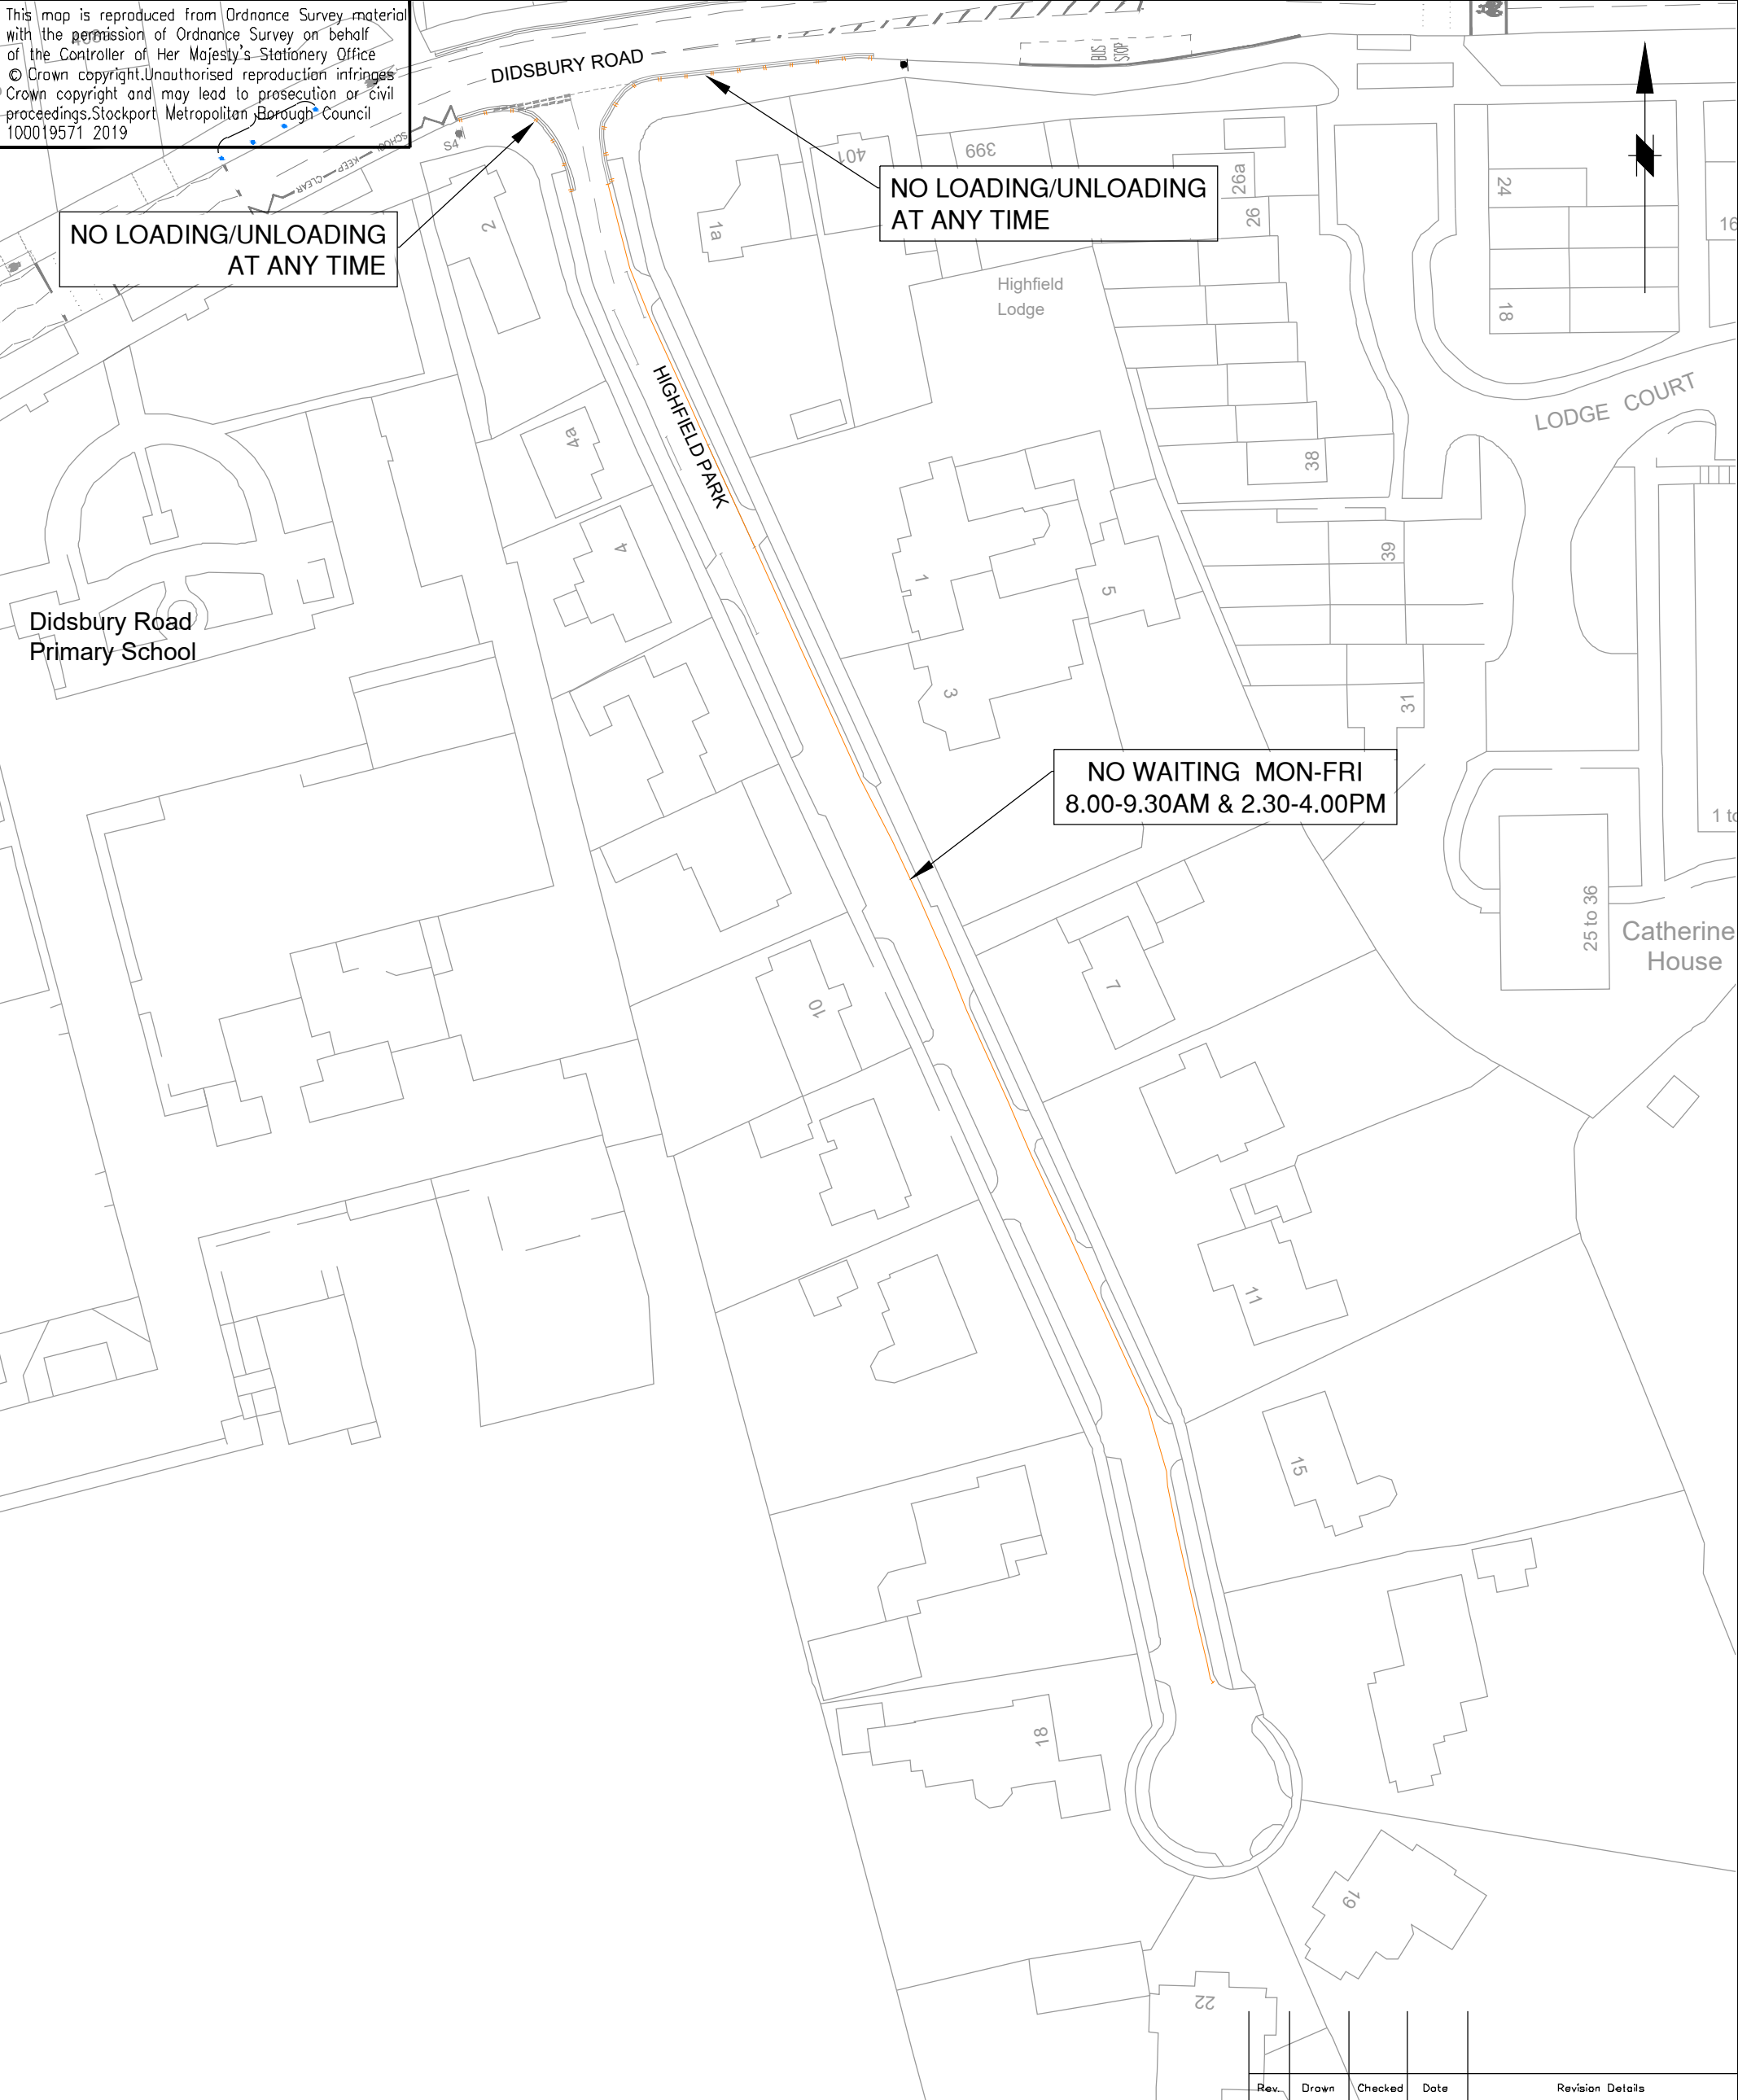

STOCKPORT
METROPOLITAN BOROUGH COUNCIL

HIGHWAYS AND TRANSPORTATION
STOPFORD HOUSE
STOCKPORT SK1 3XE
Tel: 0161 474

CAROLINE SIMPSON
CORPORATE DIRECTOR
PLACE

JOB TITLE

ROAD SAFETY AROUND SCHOOLS

DRAWN GPL	ENGINEER GPL	CHECKED PH	APPROVED EPS
DATE 30/10/20	DATE 30/10/20	DATE 30/10/20	DATE 30/10/20

SCALE 1:1250@A3	SCG No.
--------------------	---------

DRAWING NUMBER F/0307/DR/001	Revision -
---------------------------------	---------------

DRAWING TITLE HIGHFIELD PARK - OPTION C
