


This map is reproduced from Ordnance Survey material with the permission of Ordnance Survey on behalf of the Controller of Her Majesty's Stationery Office © Crown copyright. Unauthorised reproduction infringes Crown copyright and may lead to prosecution or civil proceedings. Stockport Metropolitan Borough Council 100019571 2020

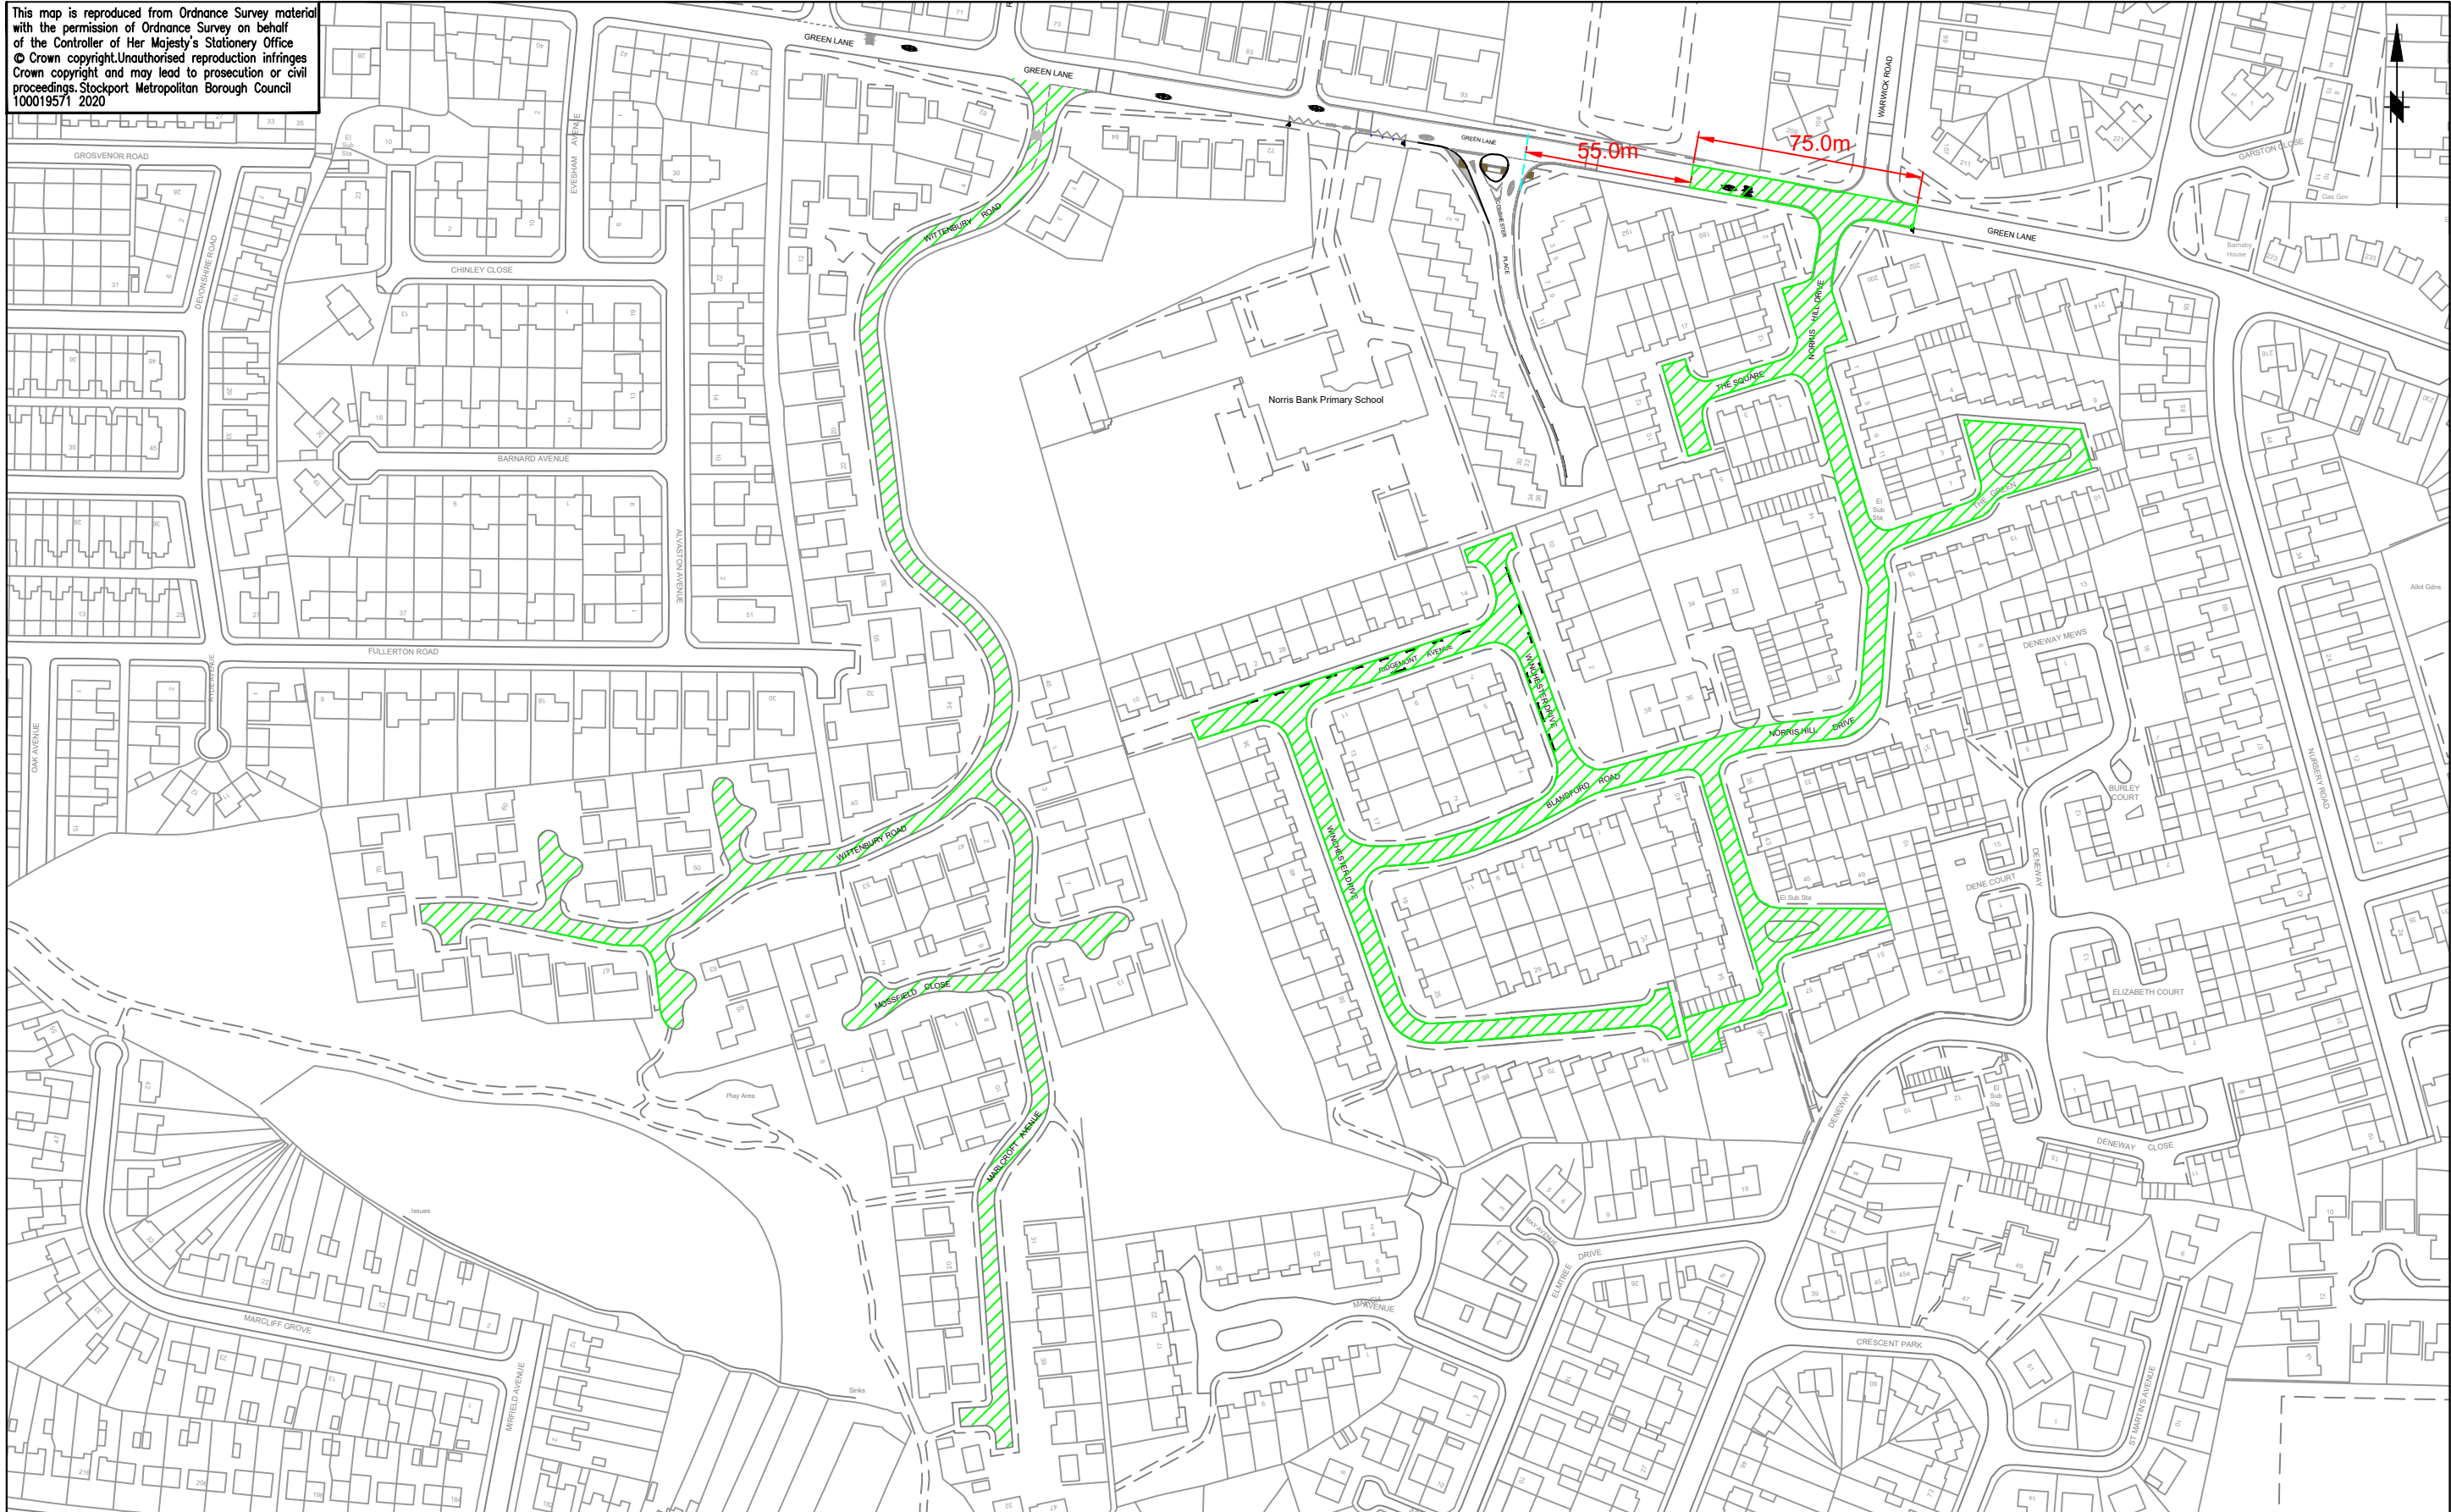

STOCKPORT
METROPOLITAN BOROUGH COUNCIL
HIGHWAYS AND TRANSPORTATION
STOPFORD HOUSE
STOCKPORT SK1 3XE
Tel : 0161 474

CAROLINE SIMPSON
CORPORATE DIRECTOR
PLACE

AMENDMENTS

DRAWN	CHECKED	DATE	No	AMENDMENT

JOB TITLE

ROAD SAFETY AROUND SCHOOLS

DRAWING TITLE

NORRIS BANK PRIMARY SCHOOL
PROPOSED 20MPH SPEED LIMIT

Drawn CP	Engineer GPL	Checked KF	Approved EPS
Date 11/20	Date 11/20	Date 11/20	Date 11/20
Scale N.T.S			
Drawing No. 0305/NB/008			Revision