


This map is reproduced from Ordnance Survey material with the permission of Ordnance Survey on behalf of the Controller of Her Majesty's Stationery Office © Crown copyright. Unauthorised reproduction infringes Crown copyright and may lead to prosecution or civil proceedings. Stockport Metropolitan Borough Council 100019571 2012

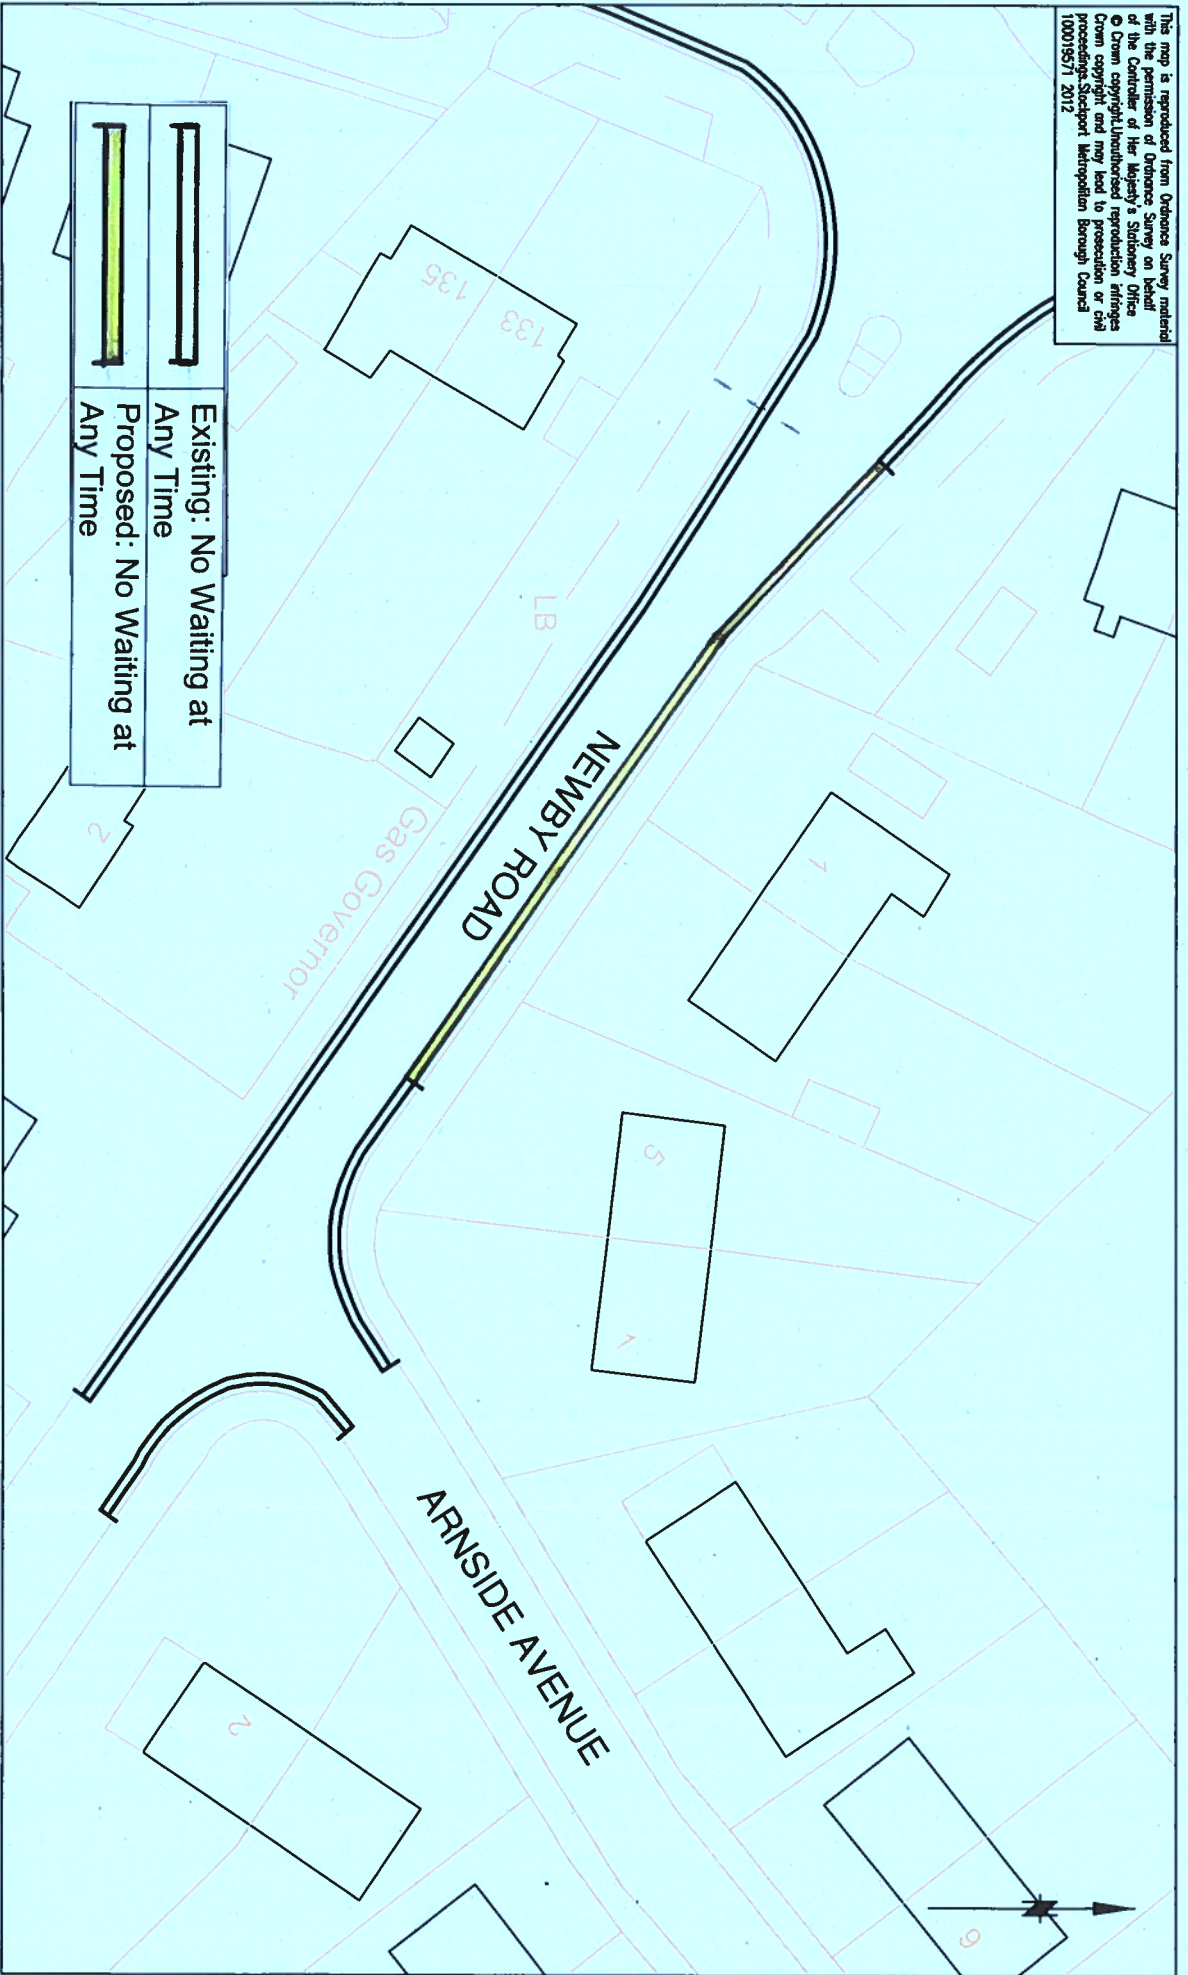

	Proposed: No Waiting at Any Time
	Existing: No Waiting at Any Time

SCG JOB No. M1840

AMENDMENTS


DRAWN	CHECKED	DATE	No	AMENDMENT

JOB TITLE

Newby Road, Hazel Grove

DRAWING TITLE

NO WAITING RESTRICTIONS

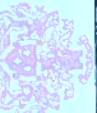

**STOCKPORT**  
METROPOLITAN BOROUGH COUNCIL

HIGHWAYS AND TRANSPORTATION  
STOCKPORT HOUSE  
STOCKPORT SK1 3ZG  
Tel : 0161 474

CAROLINE SIMPSON  
CIVIL ENGINEER

Drawn	MT	Engineer	MT	Checked		Approved	
Date	27-05-2021	Date	27-05-2021	Date		Date	

Scale 1:500

Drawing No. NMB-4214-001

Revision