


This map is reproduced from Ordnance Survey material with the permission of Ordnance Survey on behalf of the Controller of Her Majesty's Stationery Office © Crown copyright. Unauthorised reproduction infringes Crown copyright and may lead to prosecution or civil proceedings. Stockport Metropolitan Borough Council 100019571 2021

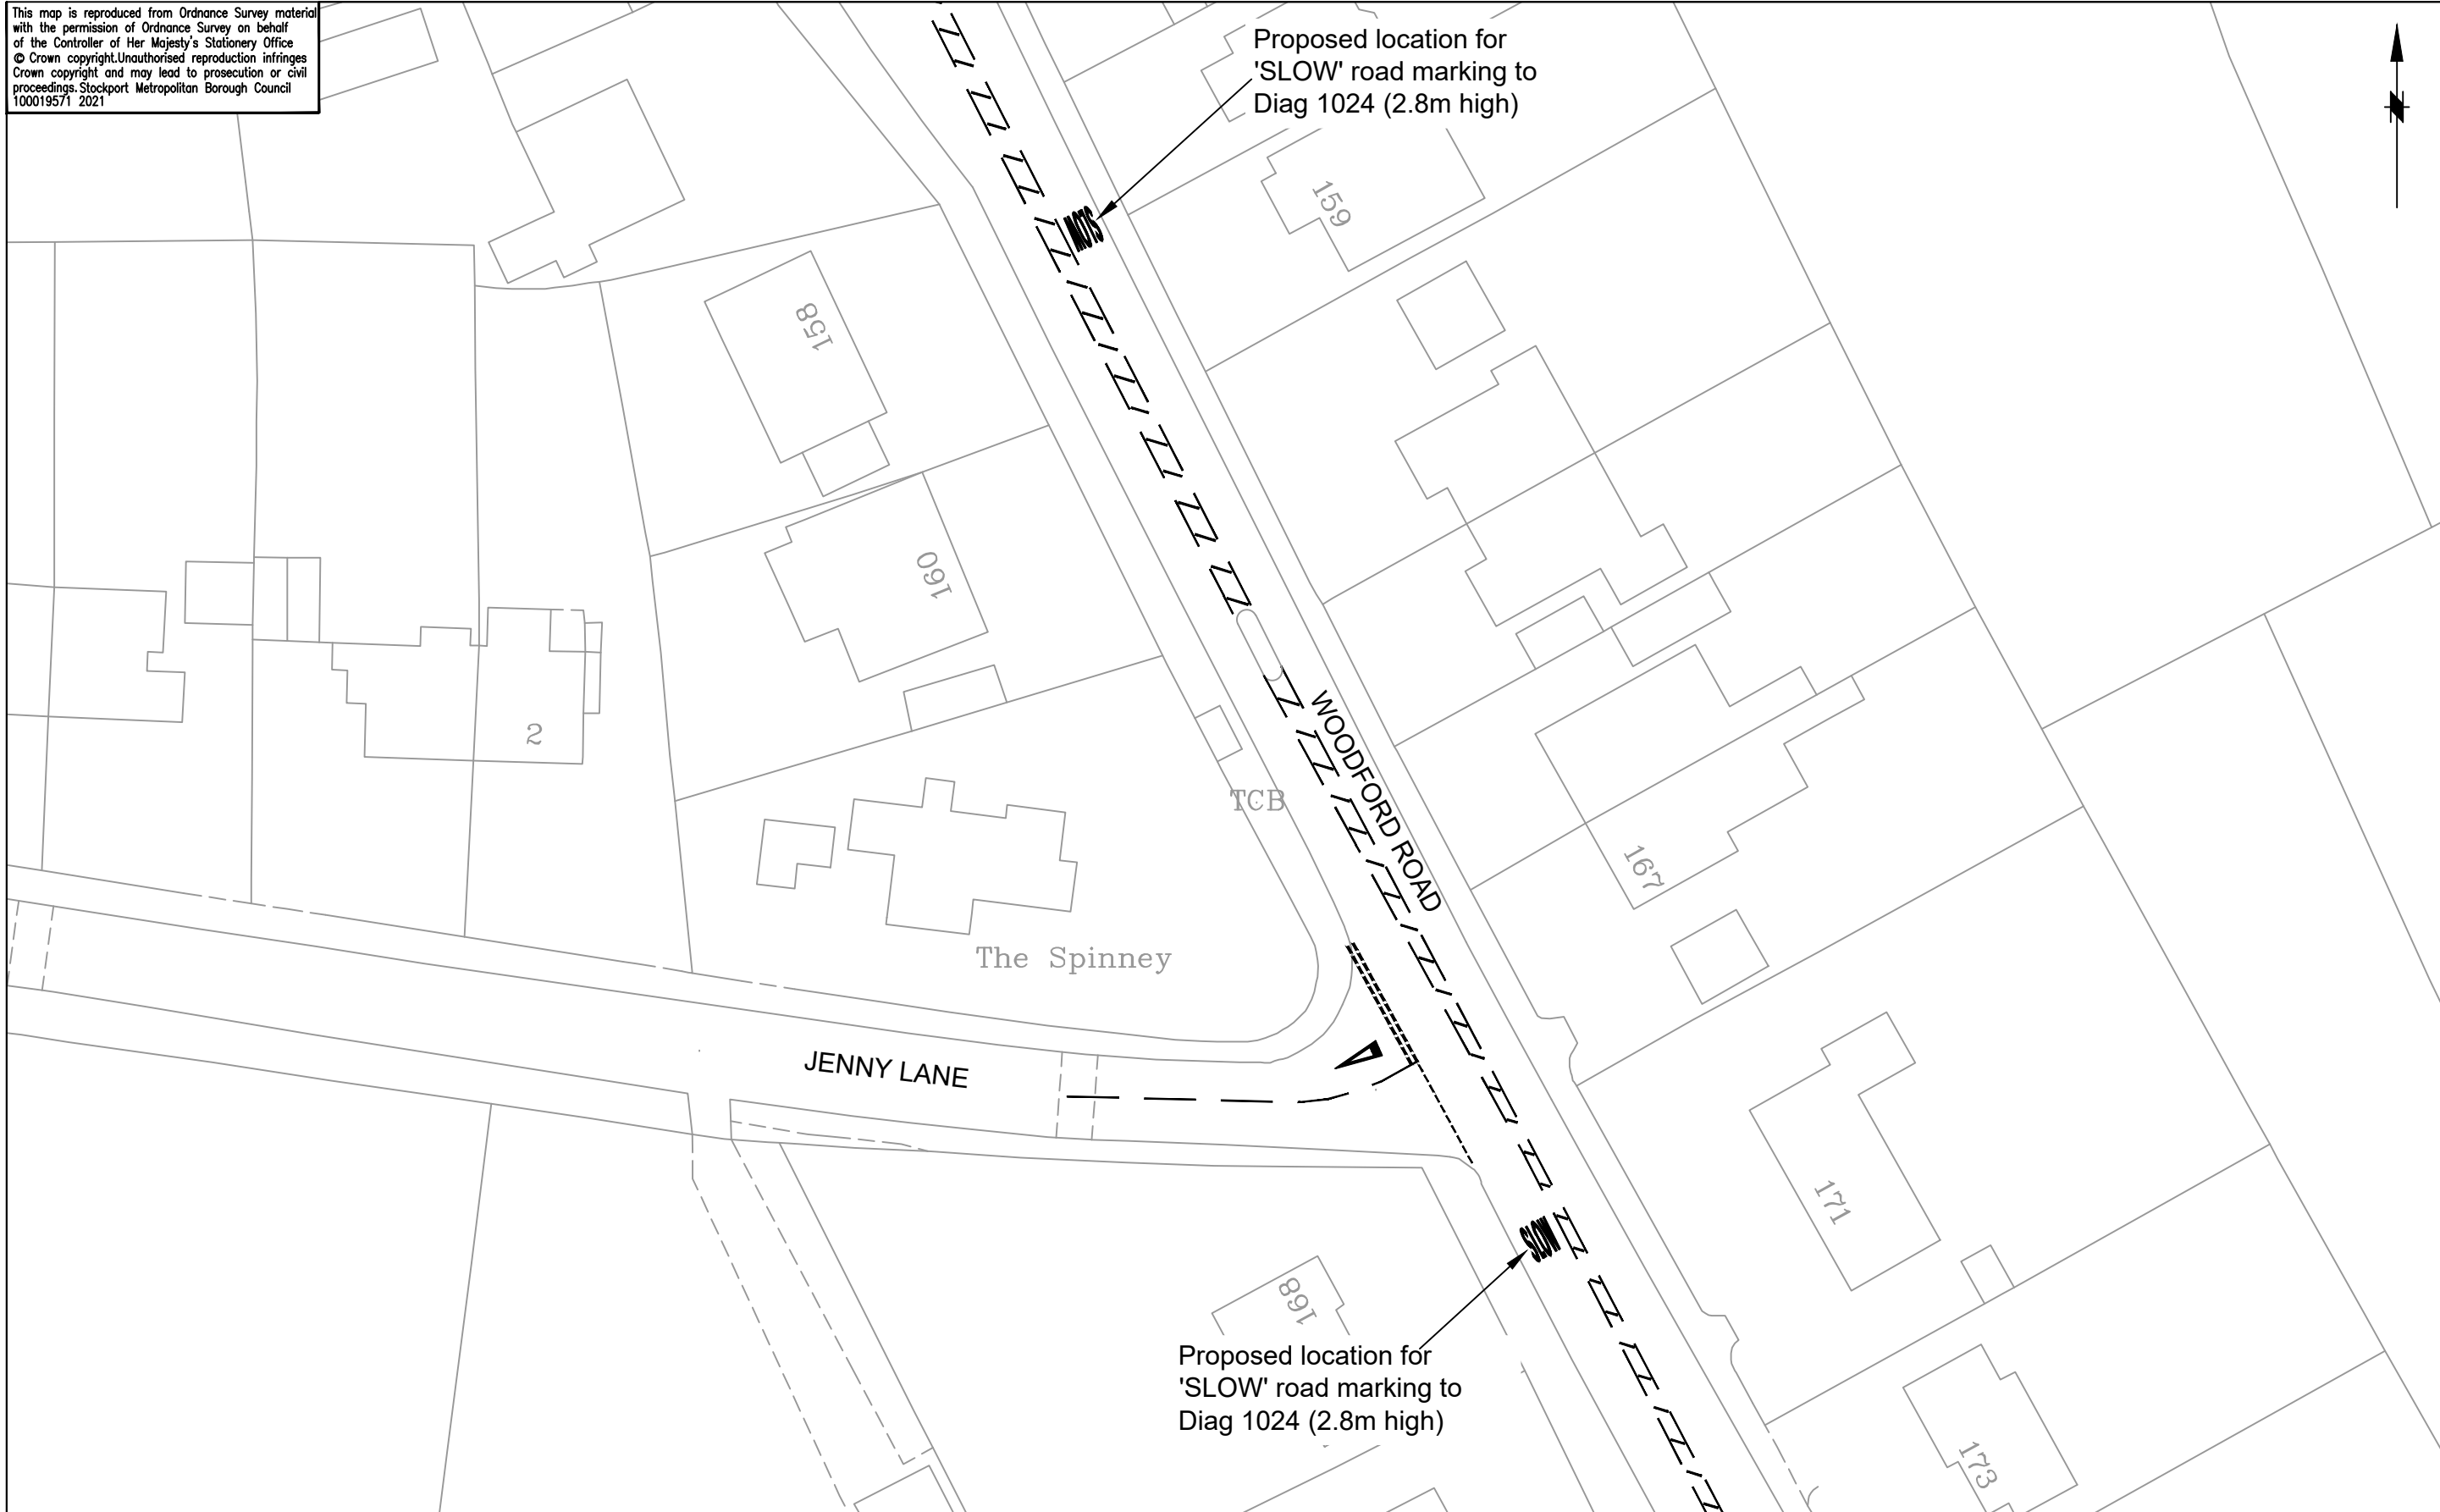

STOCKPORT

METROPOLITAN BOROUGH COUNCIL

HIGHWAYS AND TRANSPORTATION
STOPFORD HOUSE
STOCKPORT SK1 3XE
Tel : 0161 474

CAROLINE SIMPSON
DEPUTY CHIEF EXECUTIVE

AMENDMENTS

DRAWN	CHECKED	DATE	No	AMENDMENT

JOB TITLE

WOODFORD ROAD, WOODFORD

DRAWING TITLE

PROPOSED 'SLOW' ROADMARKING LAYOUT

Drawn CP	Engineer NR	Checked NR	Approved EPS
Date 12/01/21	Date 12/01/21	Date 12/01/21	Date 13/01/21
Scale 1:500			
Drawing No. NM36 - WOODFORD RD - RM - 01			Revision