


This map is reproduced from Ordnance Survey material with the permission of Ordnance Survey on behalf of the Controller of Her Majesty's Stationery Office © Crown copyright. Unauthorised reproduction infringes Crown copyright and may lead to prosecution or civil proceedings. Stockport Metropolitan Borough Council 100019571 2021

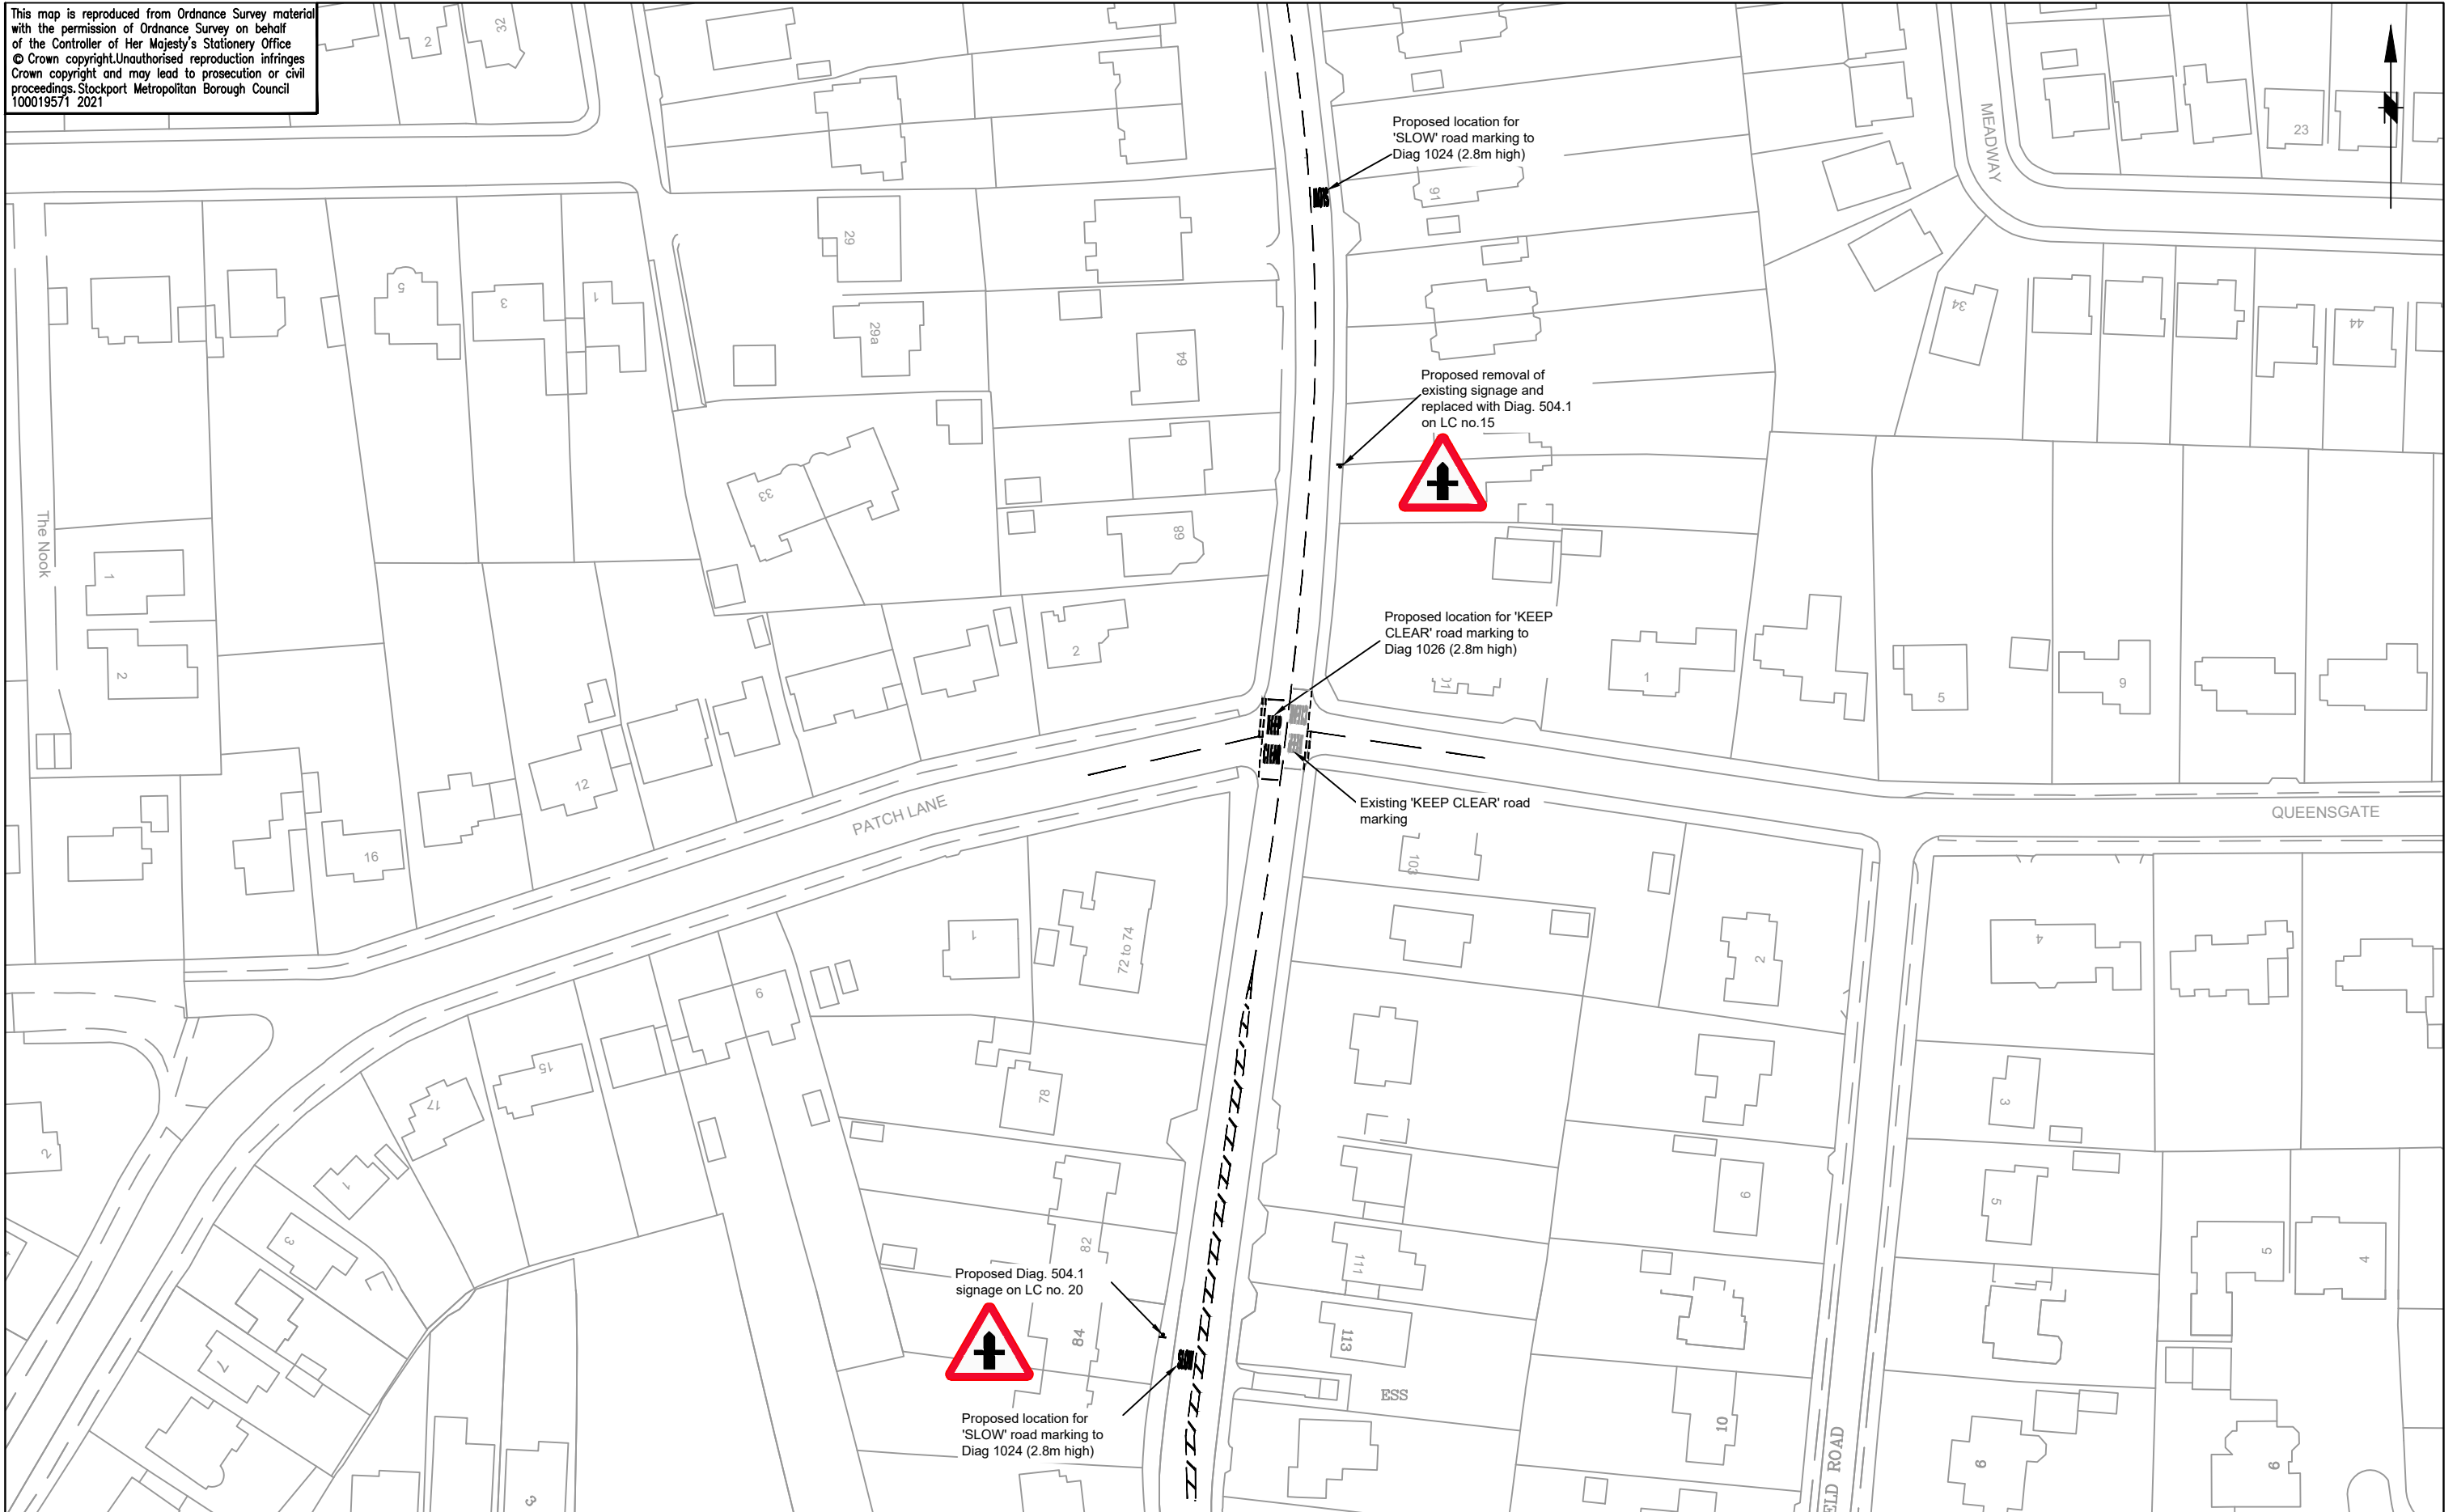

STOCKPORT
 METROPOLITAN BOROUGH COUNCIL
 HIGHWAYS AND TRANSPORTATION
 STOPFORD HOUSE
 STOCKPORT SK1 3XE
 Tel : 0161 474

CAROLINE SIMPSON
 DEPUTY CHIEF EXECUTIVE

AMENDMENTS				
DRAWN	CHECKED	DATE	No	AMENDMENT

JOB TITLE
WOODFORD ROAD, WOODFORD

DRAWING TITLE
PROPOSED ROAD MARKING AND SIGNAGE LAYOUT

Drawn AD	Engineer AD	Checked NR	Approved JB
Date 13/08/21	Date 13/08/21	Date 13/08/21	Date 13/08/21
Scale 1:1000			
Drawing No. NM36 - WOODFORD RD - RM - 02			Revision