



This map is reproduced from Ordnance Survey material with the permission of Ordnance Survey on behalf of the Controller of Her Majesty's Stationery Office
© Crown copyright. Unauthorised reproduction infringes Crown copyright and may lead to prosecution or civil proceedings. Stockport Metropolitan Borough Council 1000195/1 2015

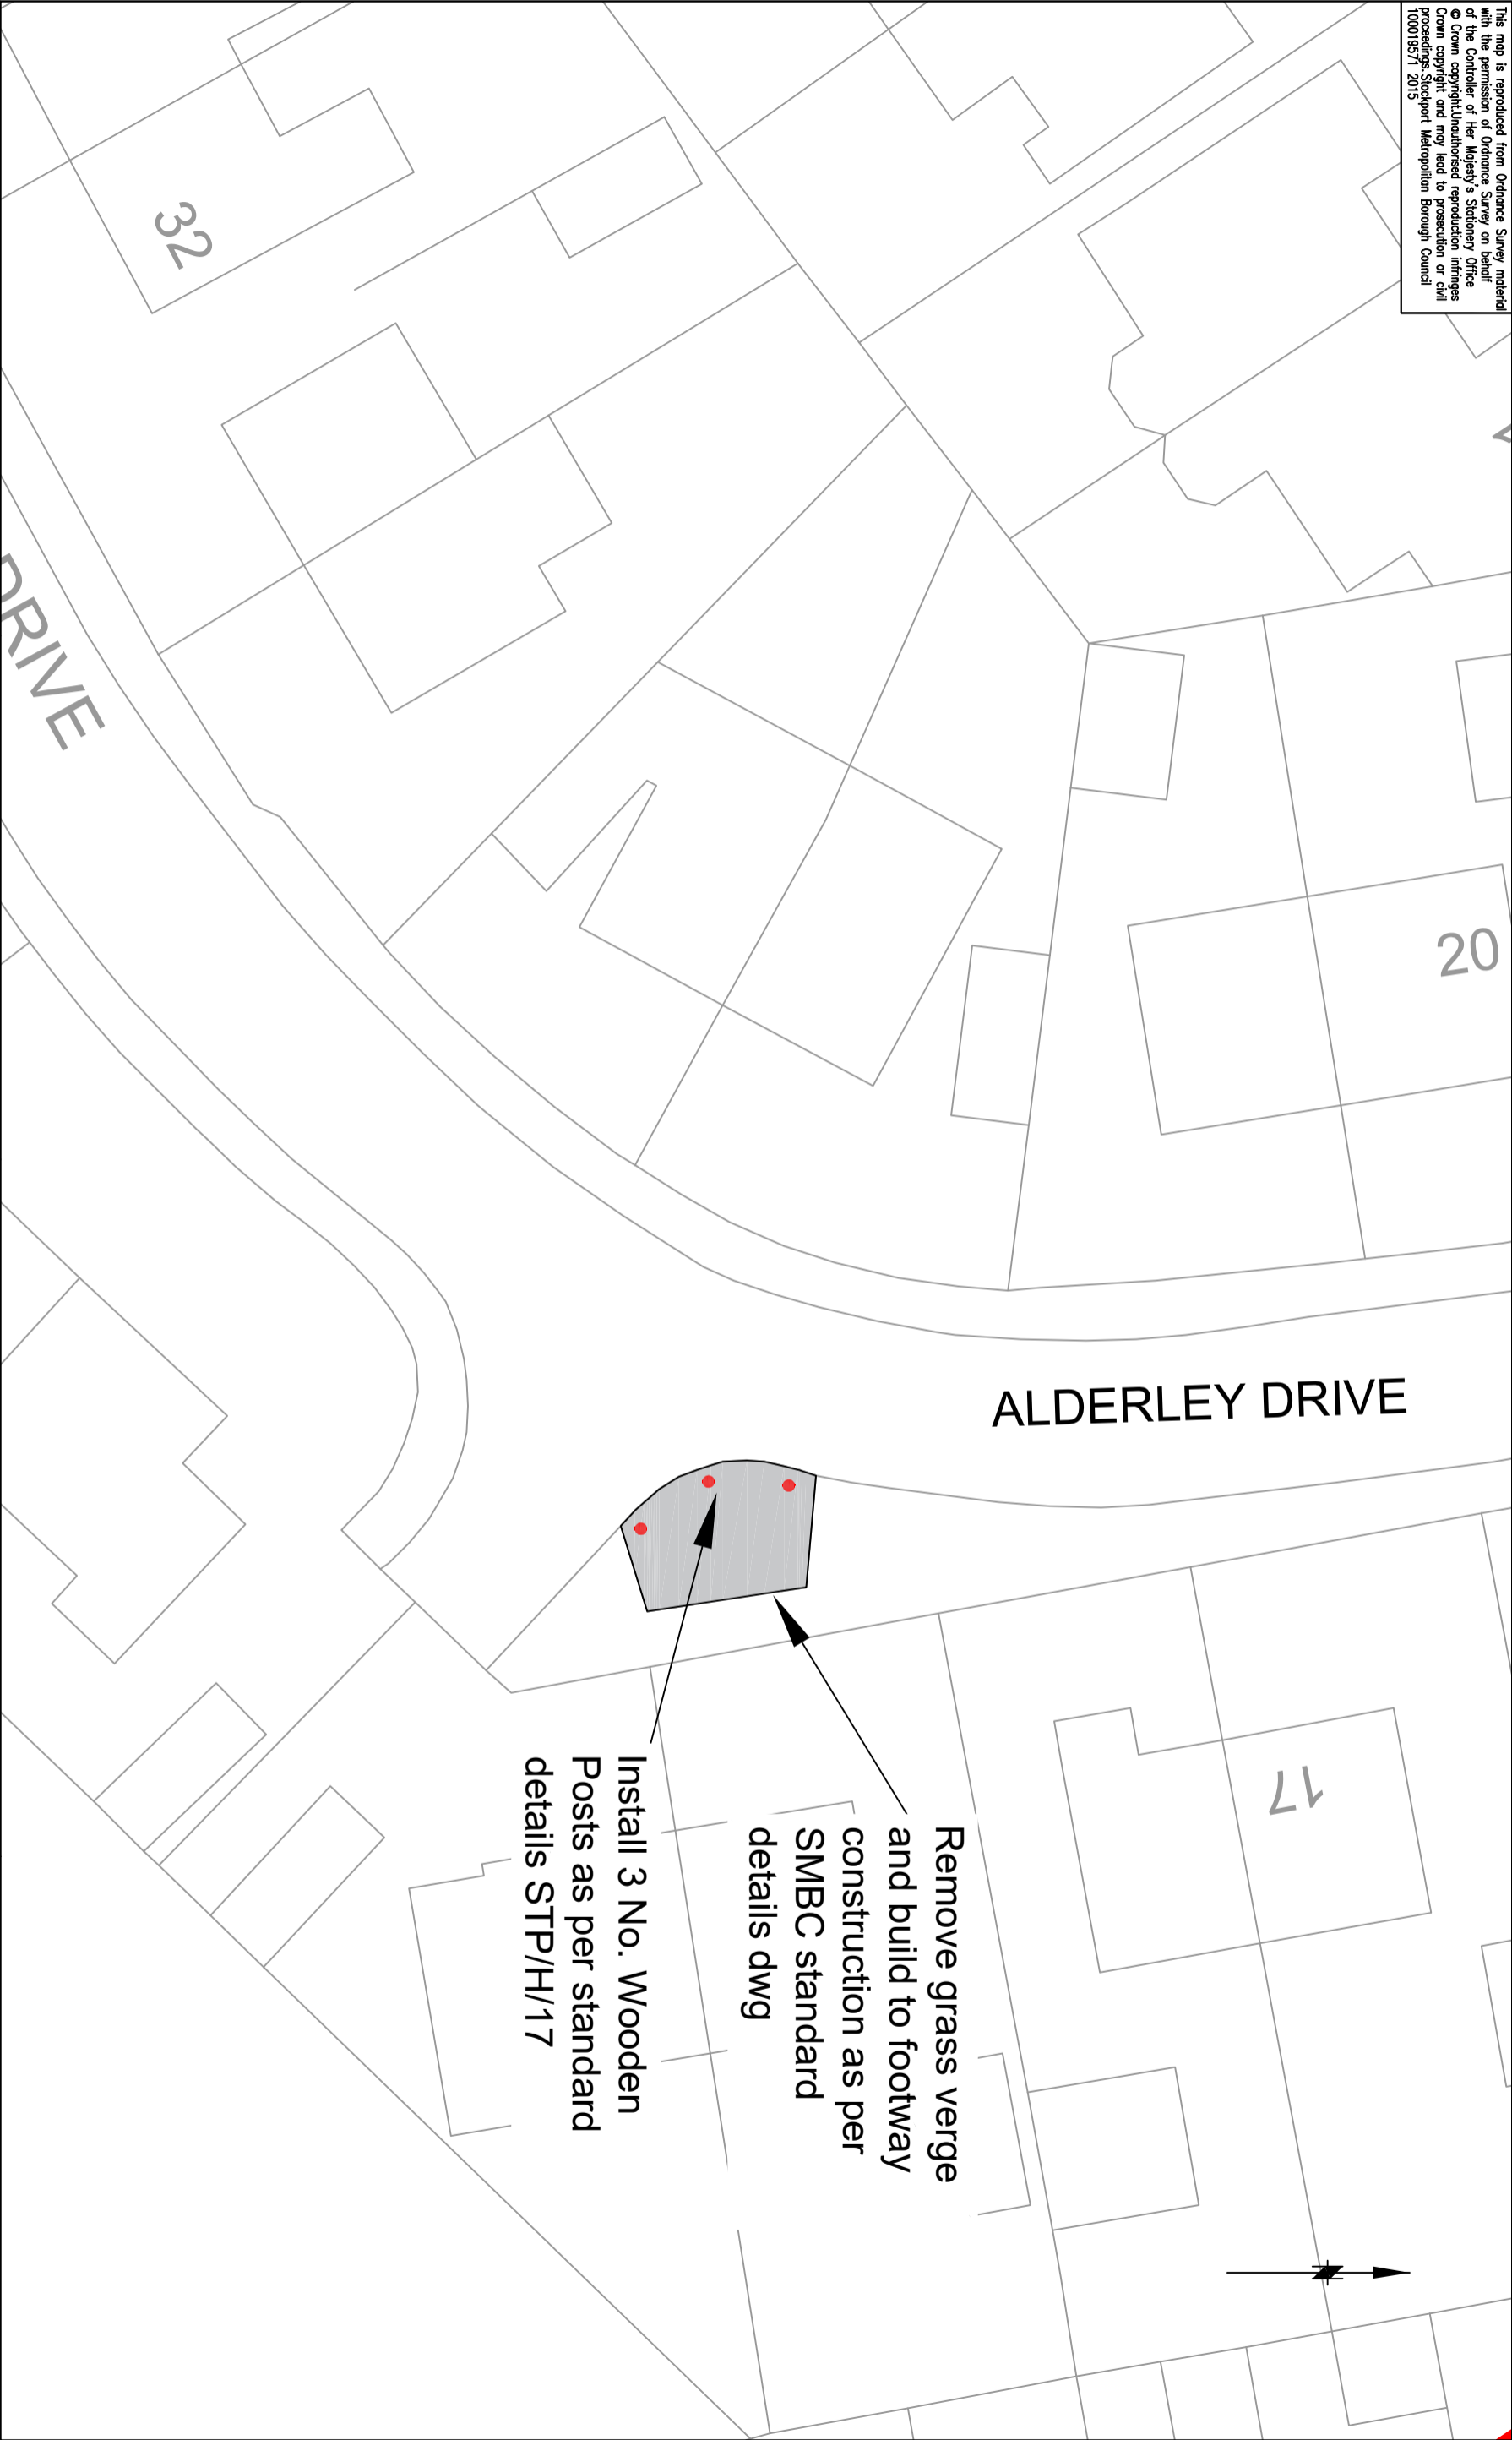

 STOCKPORT METROPOLITAN BOROUGH COUNCIL		AMENDMENTS		JOB TITLE		Filename				
DRAWN	CHECKED	DATE	No	AMENDMENT	ALDERLEY DRIVE, BREDEBURY	Drawn	Engineer	Checked	Approved	
					DRAWING TITLE	Date	Date	Date	Date	
					VERGE REMOVAL AND POST INSTALLATION	10/02/2021	10/02/2021	10/02/2021	10/02/2021	
						Scale				
						1:250				
CORPORATE DIRECTORATE PLACE						Drawing No.	Revision			
						NM01-6341-00				

STOCKPORT SK1 3JL
Tel : 0161 444 4444
Fax : 0161 444 4444