

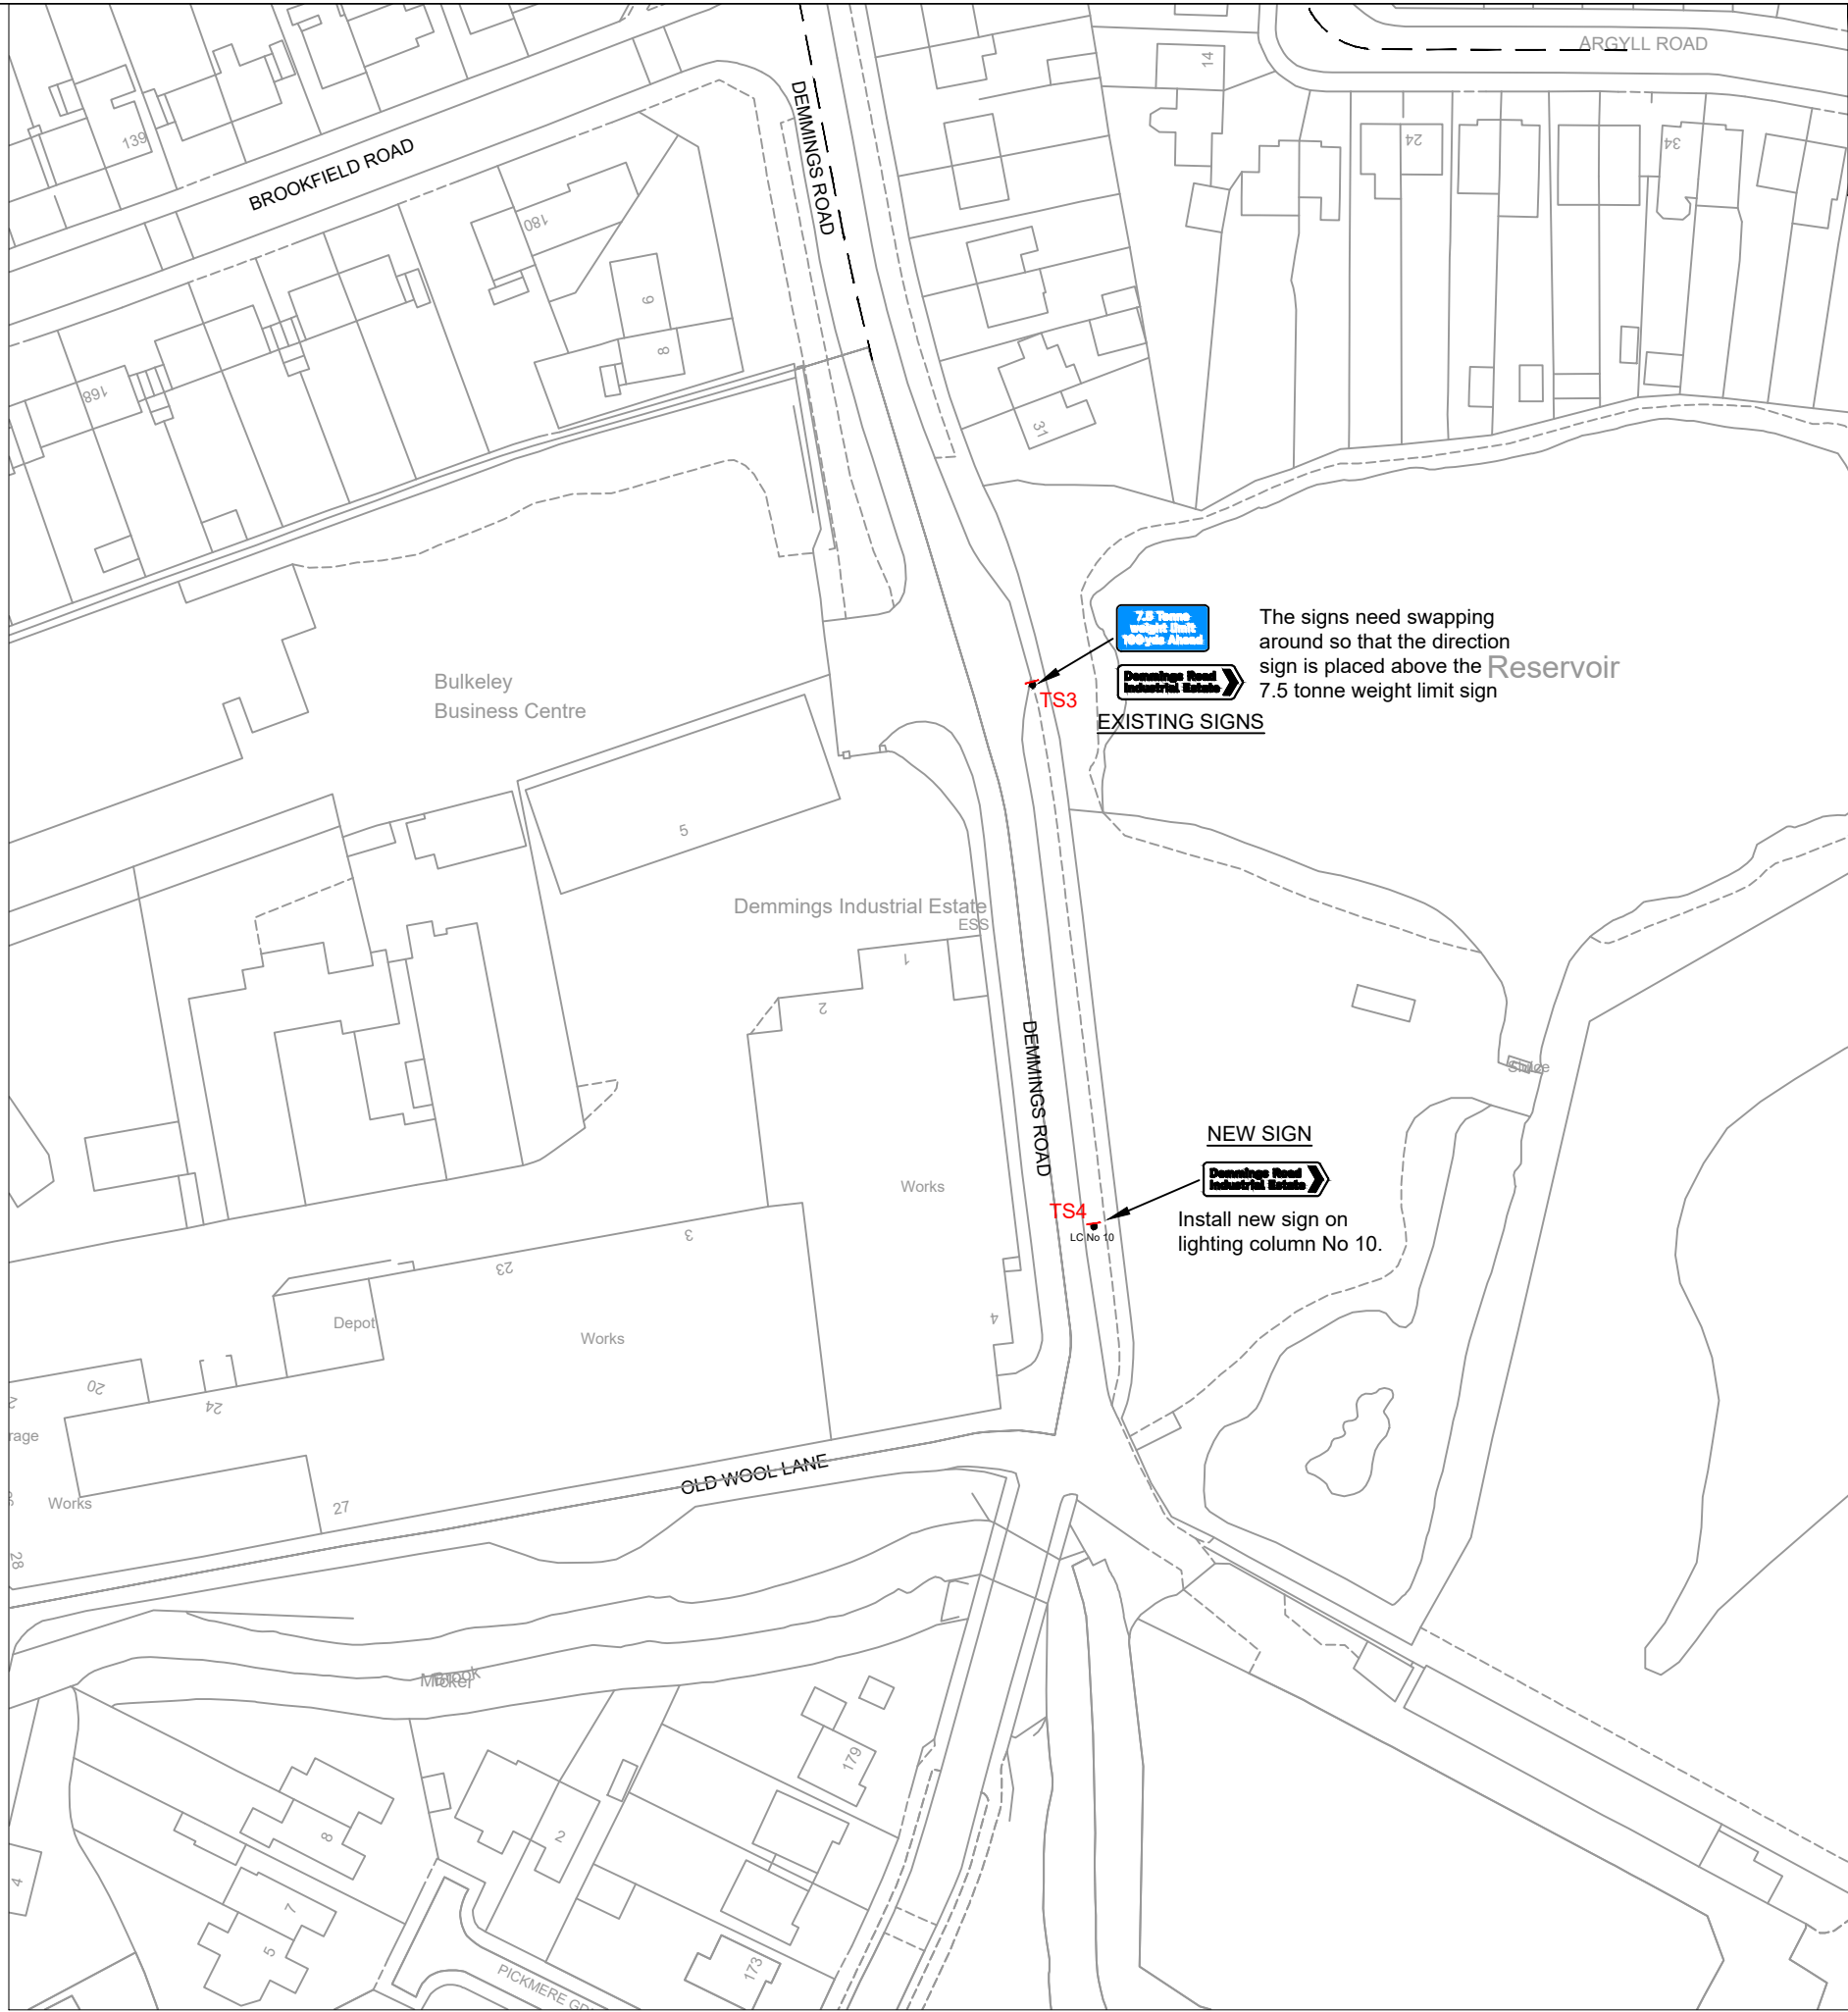


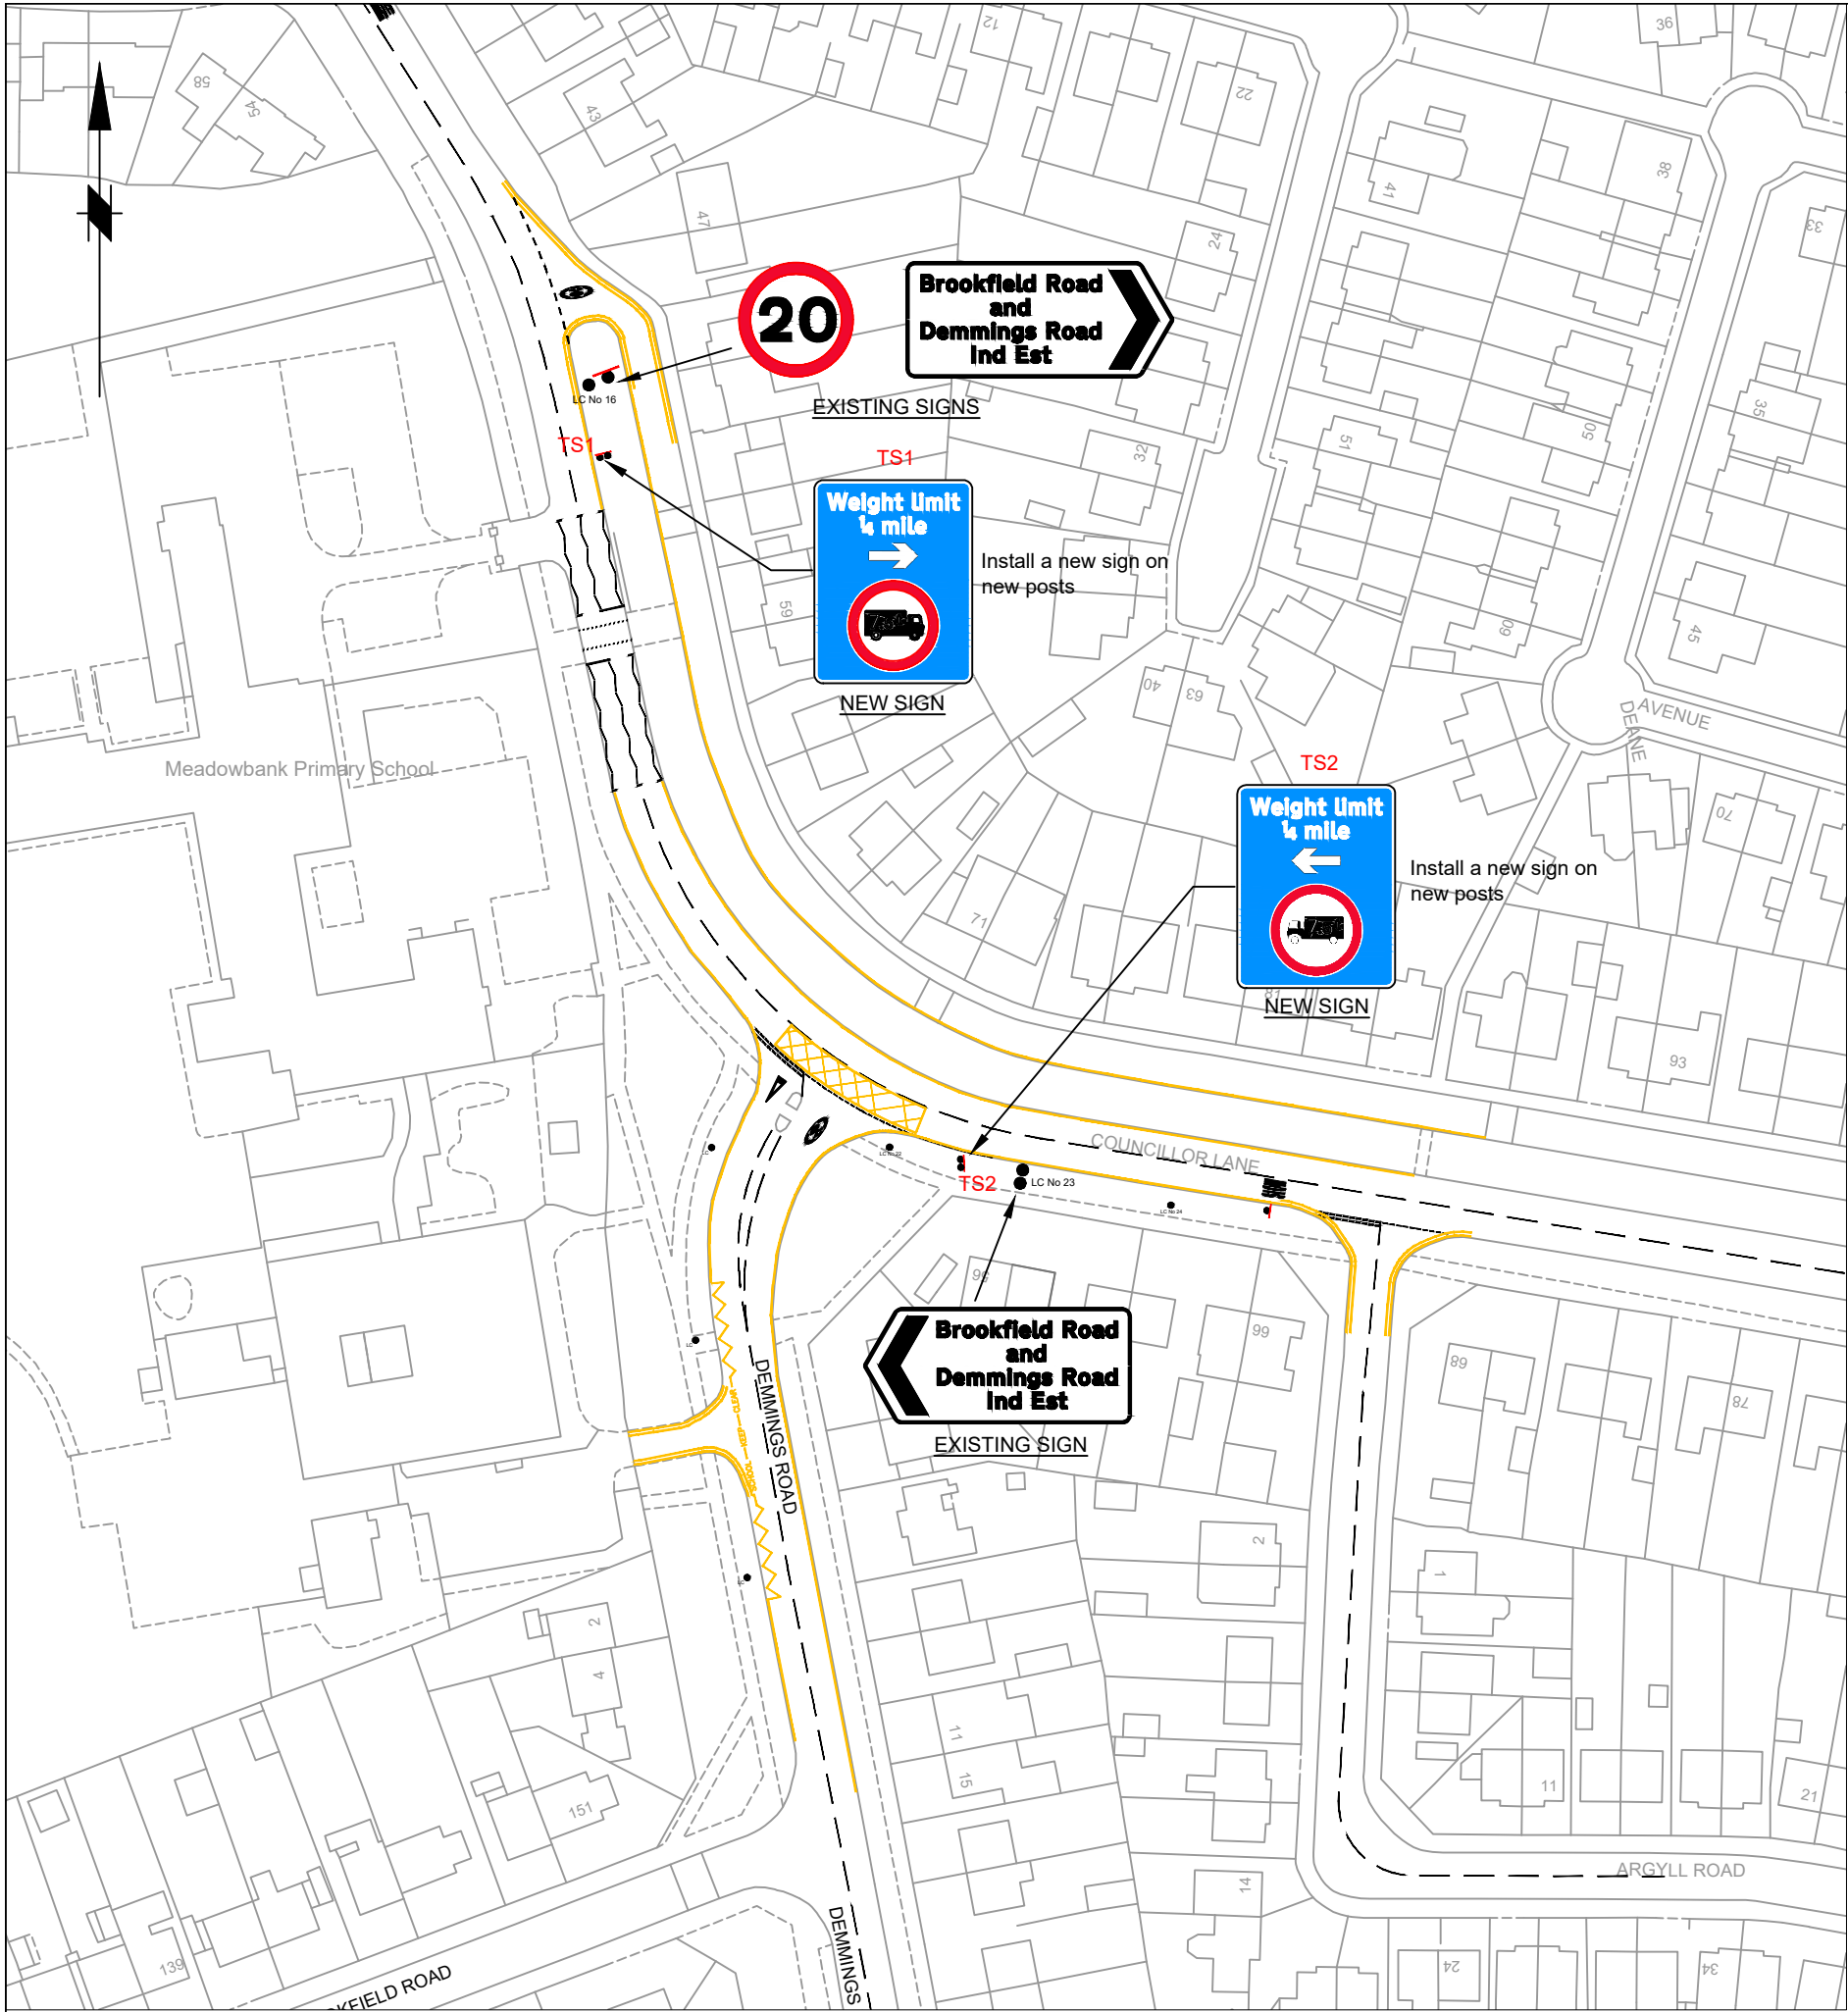


This map is reproduced from Ordnance Survey material with the permission of Ordnance Survey on behalf of the Controller of Her Majesty's Stationery Office. © Crown copyright. Unauthorised reproduction infringes Crown copyright and may lead to prosecution or civil proceedings. Stockport Metropolitan Borough Council 100019571 2021

SIGN REF TS1

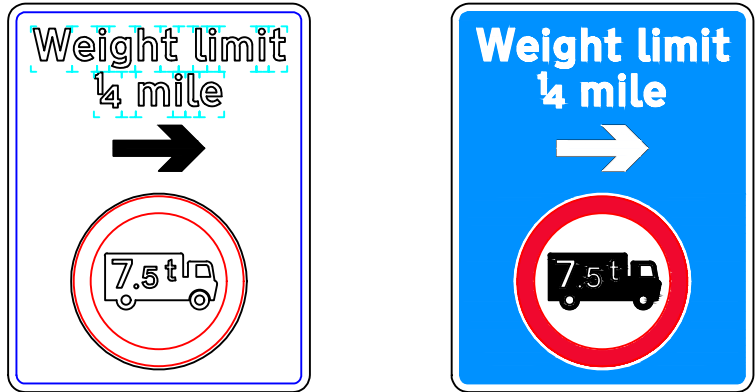


Scheme Ref.	Demmings Road, Cheadle	
Sign Ref.	TS1	x-height 62.5
Letter colour	WHITE	SIGN FACE
Background	BLUE	Width 830 mm
Border	WHITE	Height 1070 mm
Material	Class R3B-UK	Area 0.89 m²

SIGN REF TS2

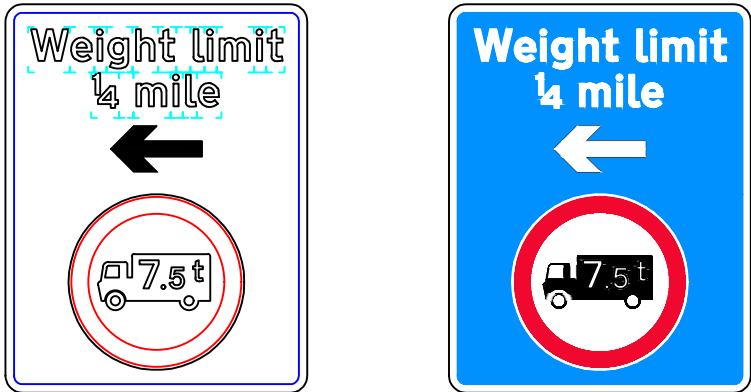

Scheme Ref.	Demmings Road, Cheadle	
Sign Ref.	TS2	x-height 62.5
Letter colour	WHITE	SIGN FACE
Background	BLUE	Width 830 mm
Border	WHITE	Height 1070 mm
Material	Class R3B-UK	Area 0.89 m²

SIGN REF TS4

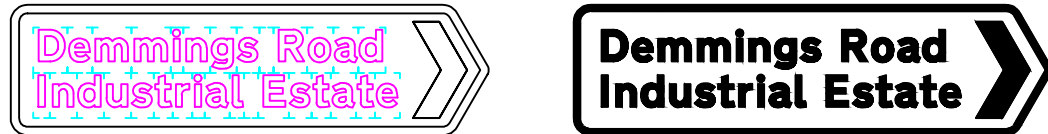

Scheme Ref.	Demmings Road	
Sign Ref.	TS4	x-height 50.0
Letter colour	BLACK	SIGN FACE
Background	WHITE	Width 1055 mm
Border	BLACK	Height 285 mm
Material	Class R3B-UK	Area 0.30 m²

SIGNFACE DETAILS

Rev.	Drawn	Checked	Date	Revision Details
AMENDMENTS				
 STOCKPORT METROPOLITAN BOROUGH COUNCIL HIGHWAYS AND TRANSPORTATION STOCKPORT HOUSE STOCKPORT SK1 3TL Tel: 0161 274 2121				
CAROLINE SIMPSON DEPUTY CHIEF EXECUTIVE				
Job Title				
DEMMINGS ROAD CHEADLE				
Drawing Title				
PROPOSED SIGNAGE				
Drawn	Engineer	Checked	Approved	
CP	NR	NR	EPS	
Date	Date	Date	Date	
18/01/21	18/01/21	18/01/21	18/01/21	
Size	Scale			
A2	1:1000			
Drawing No.				Revision
NM36-DEMMINGS RD, CHEADLE - 01				B