


This map is reproduced from Ordnance Survey material with the permission of Ordnance Survey on behalf of the Controller of Her Majesty's Stationery Office
 © Crown copyright. Unauthorised reproduction infringes Crown copyright and may lead to prosecution or civil proceedings. Stockport Metropolitan Borough Council 10001957/ 2015

Access Protection Marking to be extended to close gap between the two and remove the ends at this point

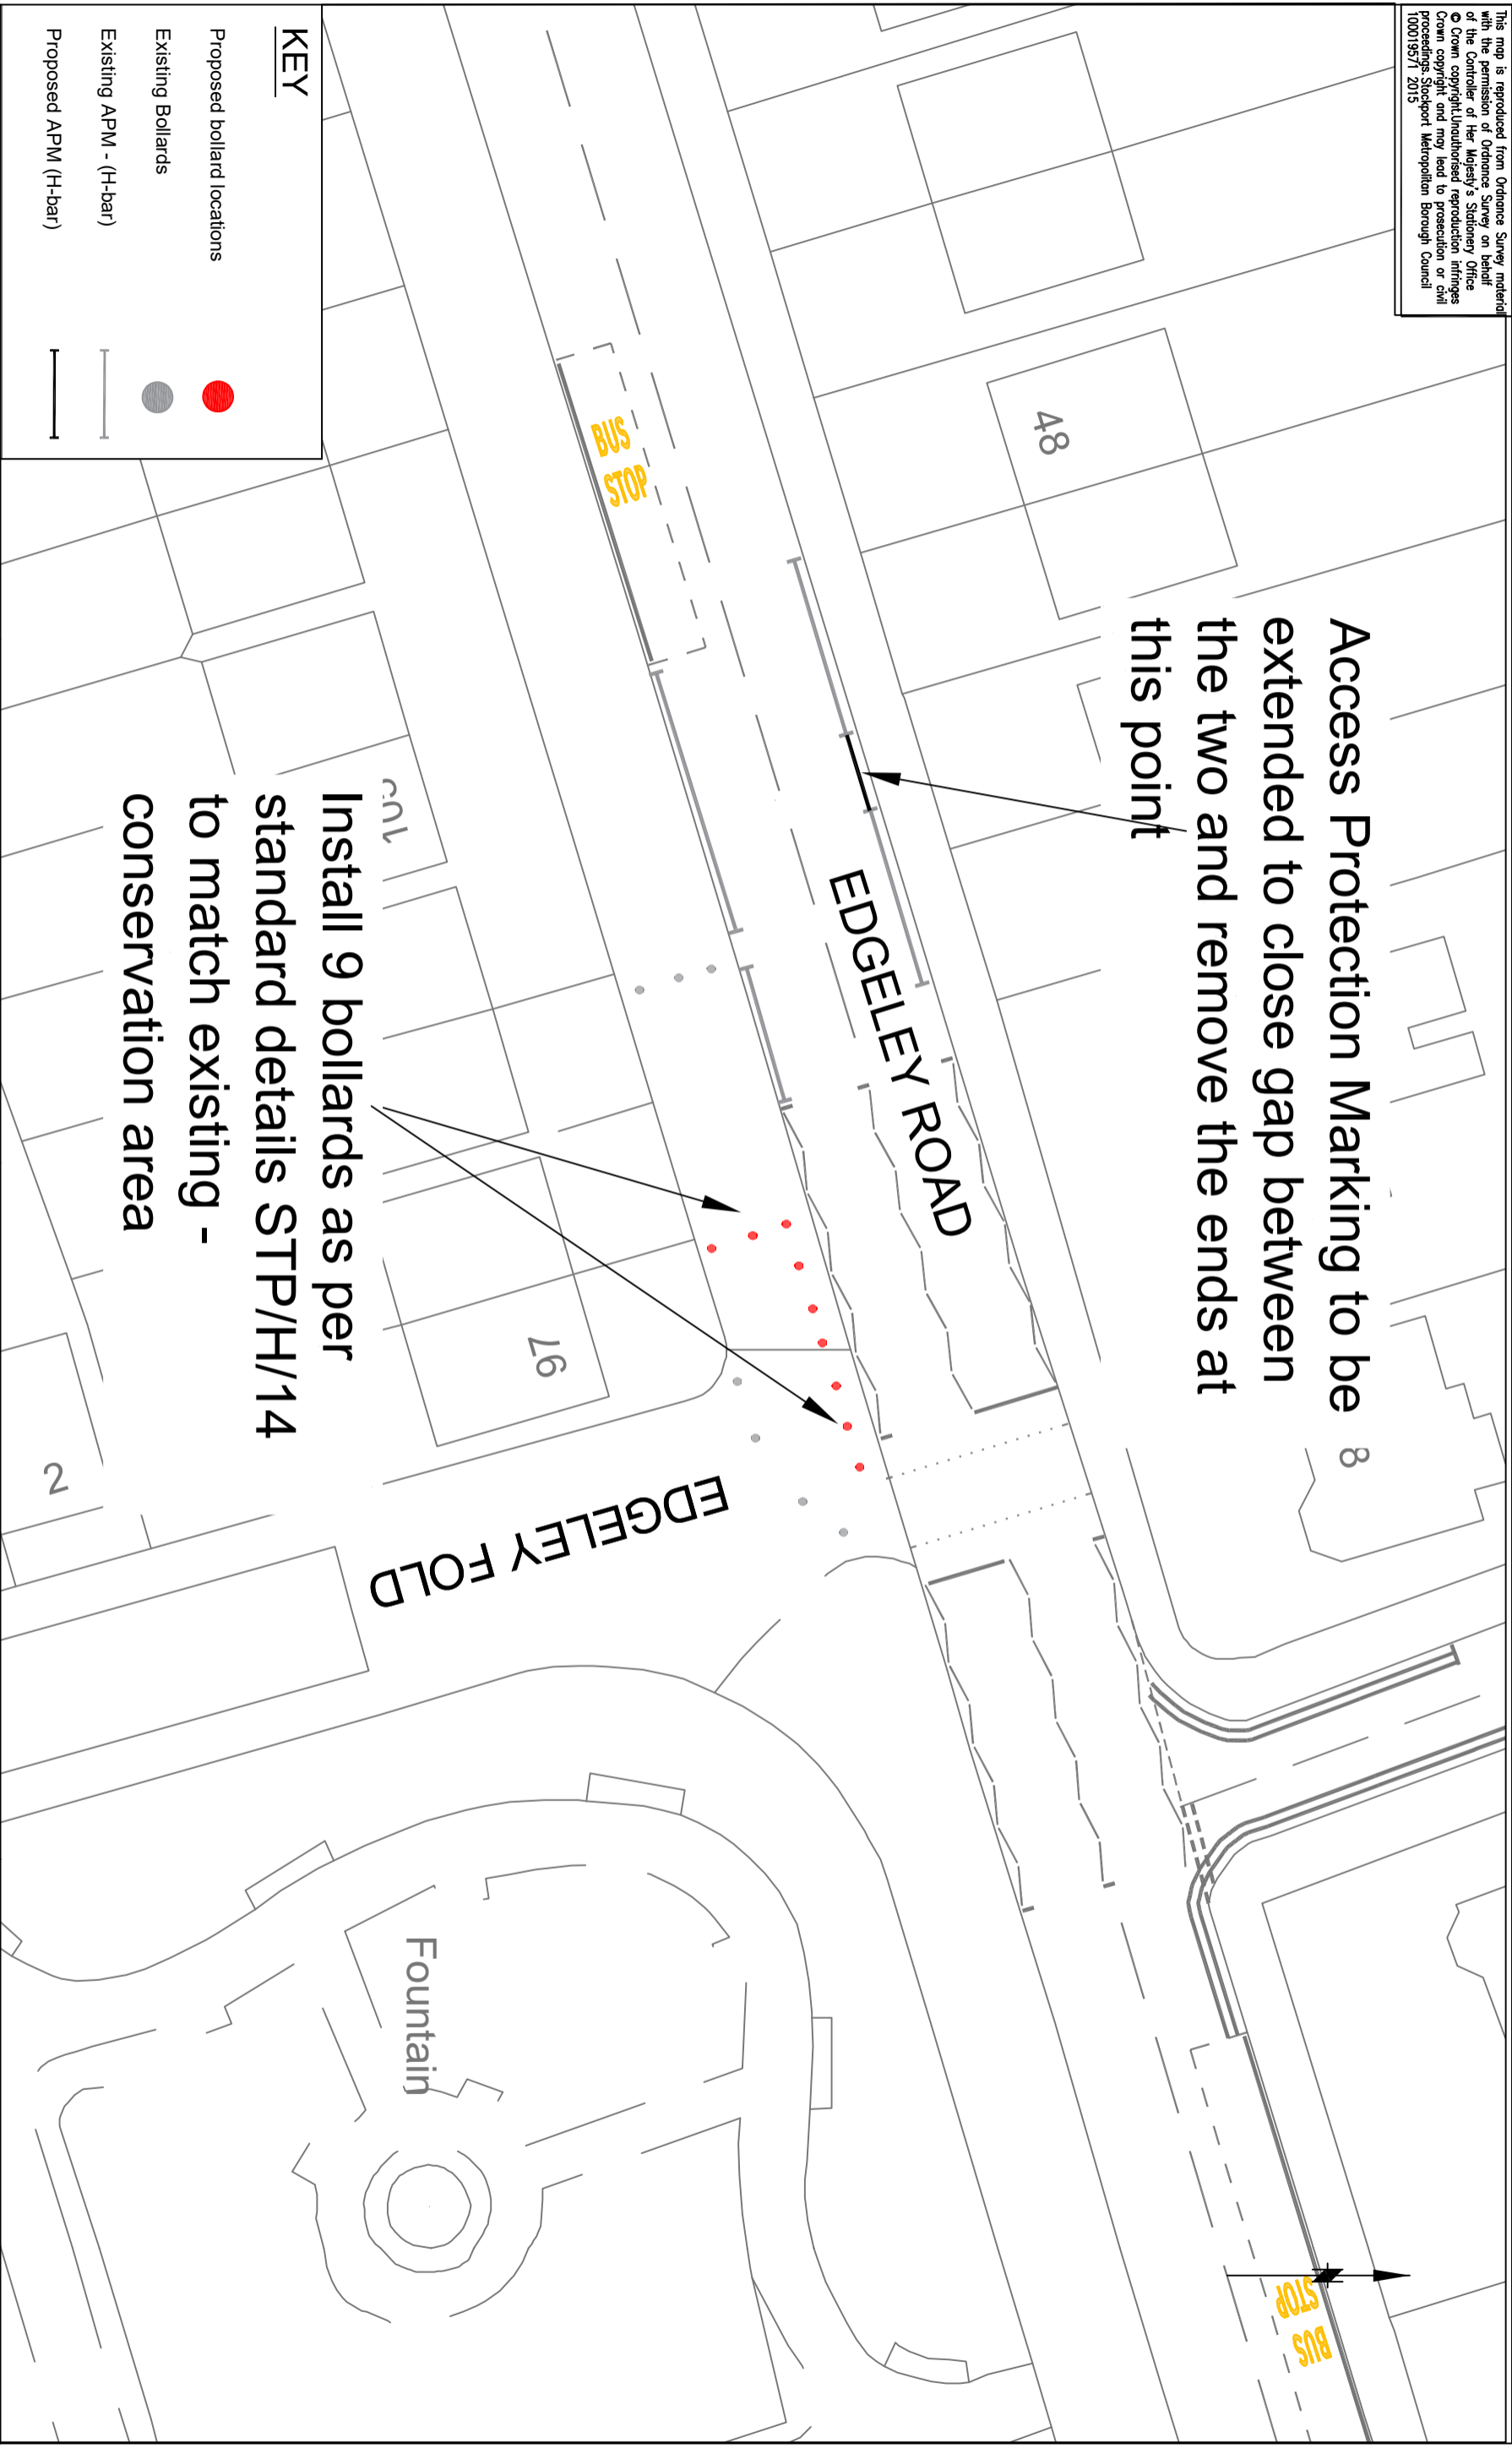

KEY

- Proposed bollard locations
- Existing Bollards
- Existing APM - (H-bar)
- Proposed APM (H-bar)

Install 9 bollards as per standard details STP/H/14 to match existing - conservation area

AMENDMENTS

DRAWN	CHECKED	DATE	No	AMENDMENT

JOB TITLE

Edgeley Road / Edgeley Fold, Edgeley

DRAWING TITLE

Bollards

File name

Drawn	Engineer	Checked	Approved
GK	GK	EPS	JB
Date 23/02/21	Date 23/02/21	Date 23/02/21	Date 18/02/21
Scale 1:500			
Drawing No. NM1-6342-00			
Revision			



STOCKPORT
 METROPOLITAN BOROUGH COUNCIL

STOFFORD HOUSE
 STOCKPORT SK1 3JZ
 Tel : 0161 474
 Fax : 0161

CORPORATE DIRECTORATE
 PLACE