



This map is reproduced from Ordnance Survey material with the permission of Ordnance Survey on behalf of the Controller of Her Majesty's Stationery Office  
 © Crown copyright. Unauthorised reproduction infringes Crown copyright and may lead to prosecution or civil proceedings. Stockport Metropolitan Borough Council 10001957/ 2015

**Install 7 bollards as per standard details STP/H/14 to match existing - conservation area**

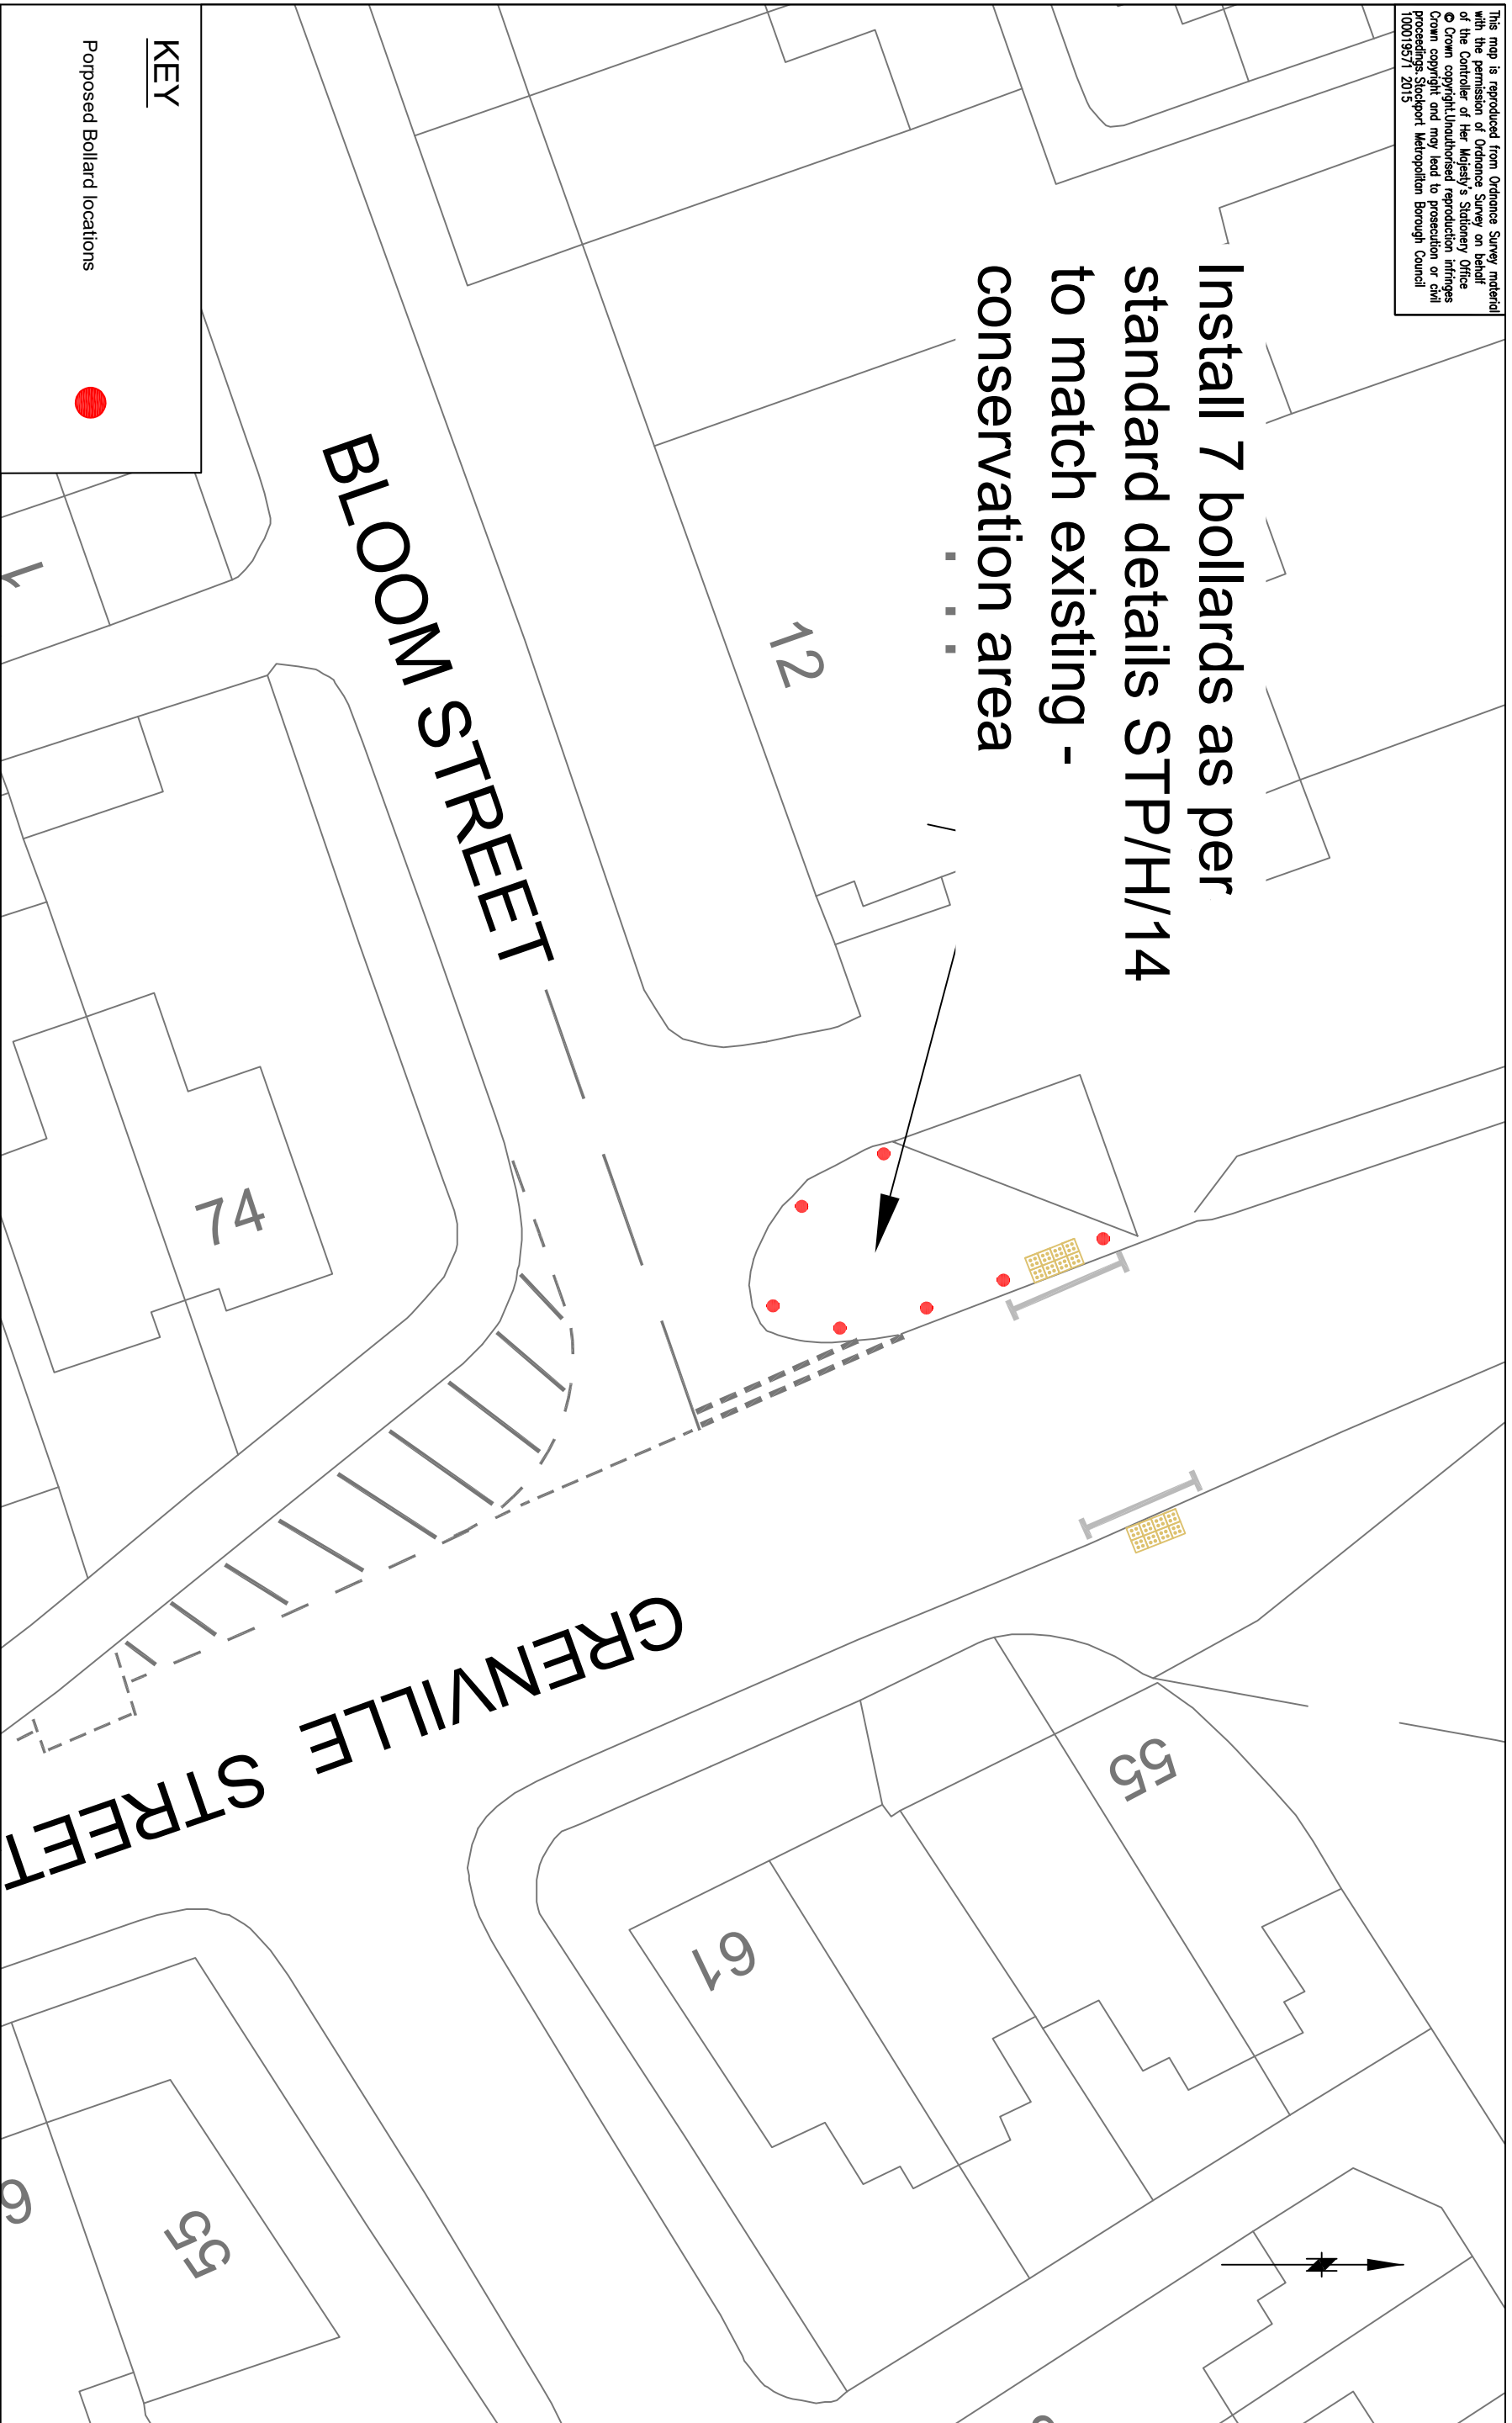

**KEY**

Proposed Bollard locations

**STOCKPORT**  
 METROPOLITAN BOROUGH COUNCIL

STOFFORD HOUSE  
 STOCKPORT SK1 3JZ  
 Tel : 0161 474 474  
 Fax : 0161 474 474

CORPORATE DIRECTORATE  
 PLACE

AMENDMENTS				
DRAWN	CHECKED	DATE	No	AMENDMENT

**JOB TITLE**  
 Grenville St/Bloom St junc

**DRAWING TITLE**  
 Bollards

Filename				
Drawn	Engineer	Checked	Approved	
GK	GK	CP	JB	
Date 04/03/21	Date 04/03/21	Date 04/03/21	Date	Date 05/03/21
Scale				
Drawing No. NM1-6346-00				Revision