


This map is reproduced from Ordnance Survey material with the permission of Ordnance Survey on behalf of the Controller of Her Majesty's Stationery Office. © Crown copyright. Unauthorised reproduction infringes Crown copyright and may lead to prosecution or civil proceedings. Stockport Metropolitan Borough Council 10001957/ 2015

Install 6 bollards as per standard details STP/H/14 and to match existing in the area - Conservation area

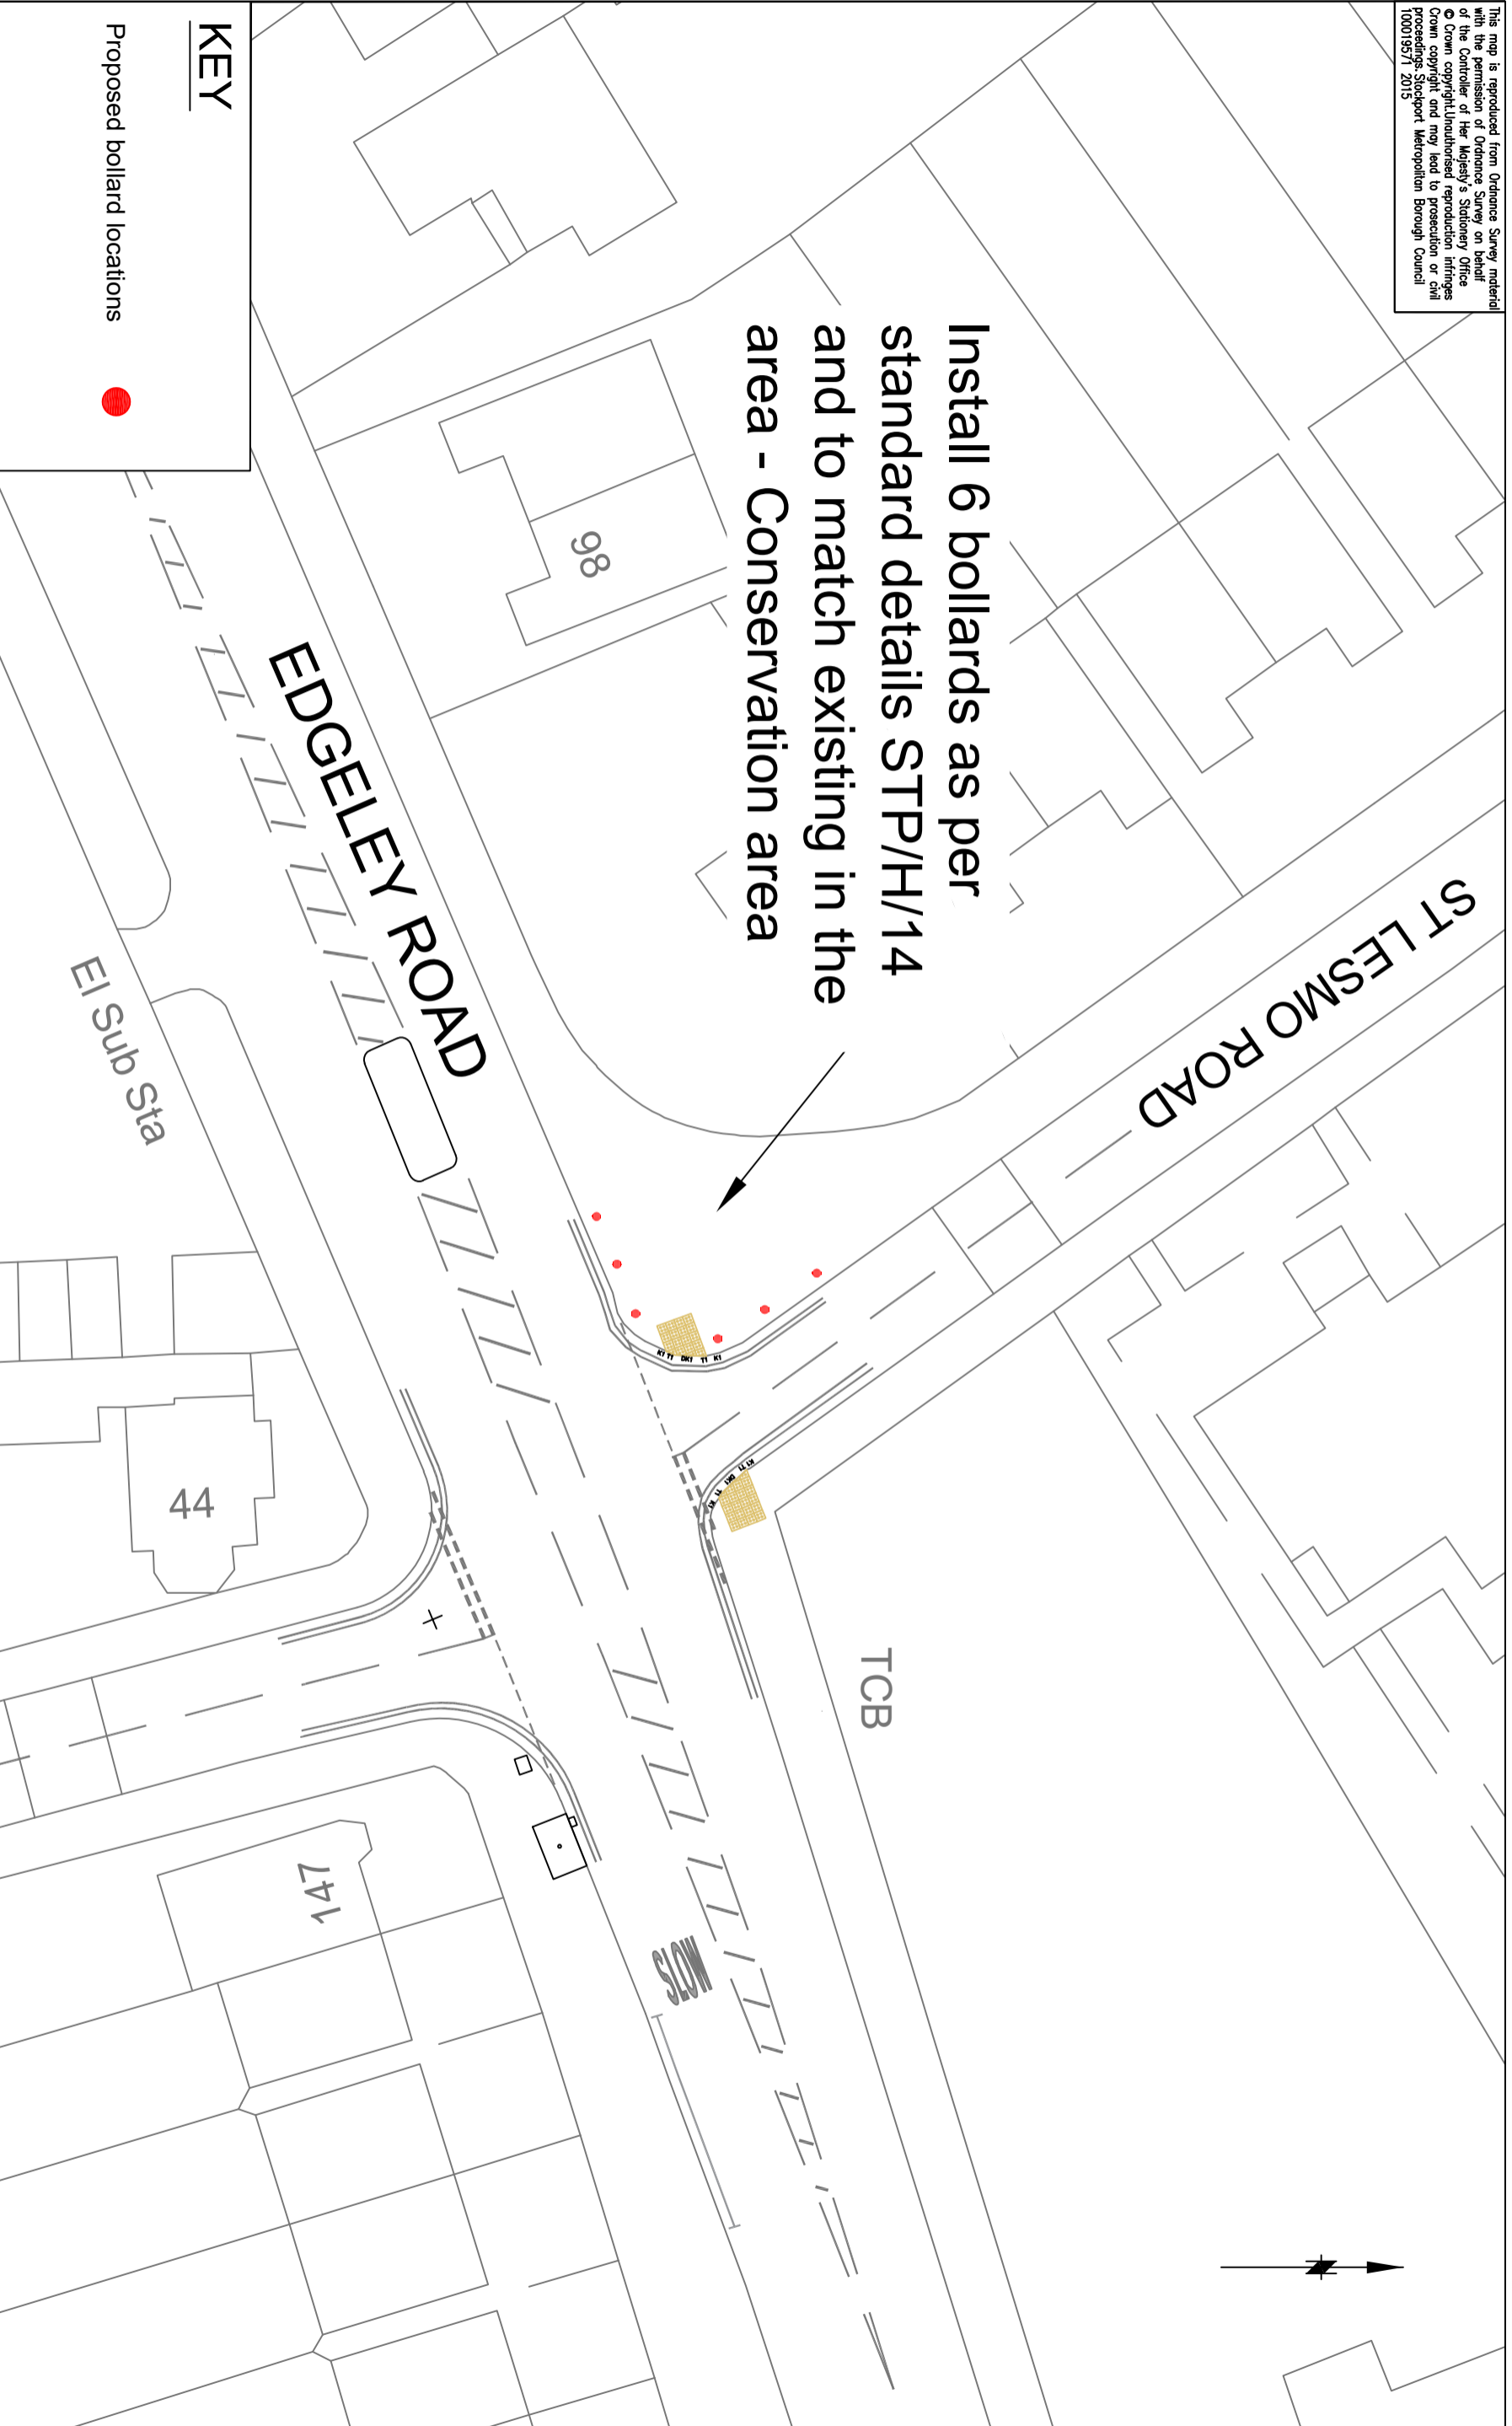

KEY

Proposed bollard locations



AMENDMENTS

DRAWN	CHECKED	DATE	No	AMENDMENT

JOB TITLE

Edgeley Road / St Lesmo Road, Edgeley

DRAWING TITLE

Bollards

Filename

Drawn	Engineer	Checked	Approved
GK	GK	EPS	JB
Date 23/02/21	Date 23/02/21	Date 23/02/21	Date 18/02/21
Scale 1:500			
Drawing No. NM1-6343-00			
Revision			



STOCKPORT
METROPOLITAN BOROUGH COUNCIL

STOFFORD HOUSE
STOCKPORT SK1 3XE
Tel : 0161 334 1474
Fax : 0161 334 1474

CORPORATE DIRECTORATE
PLACE