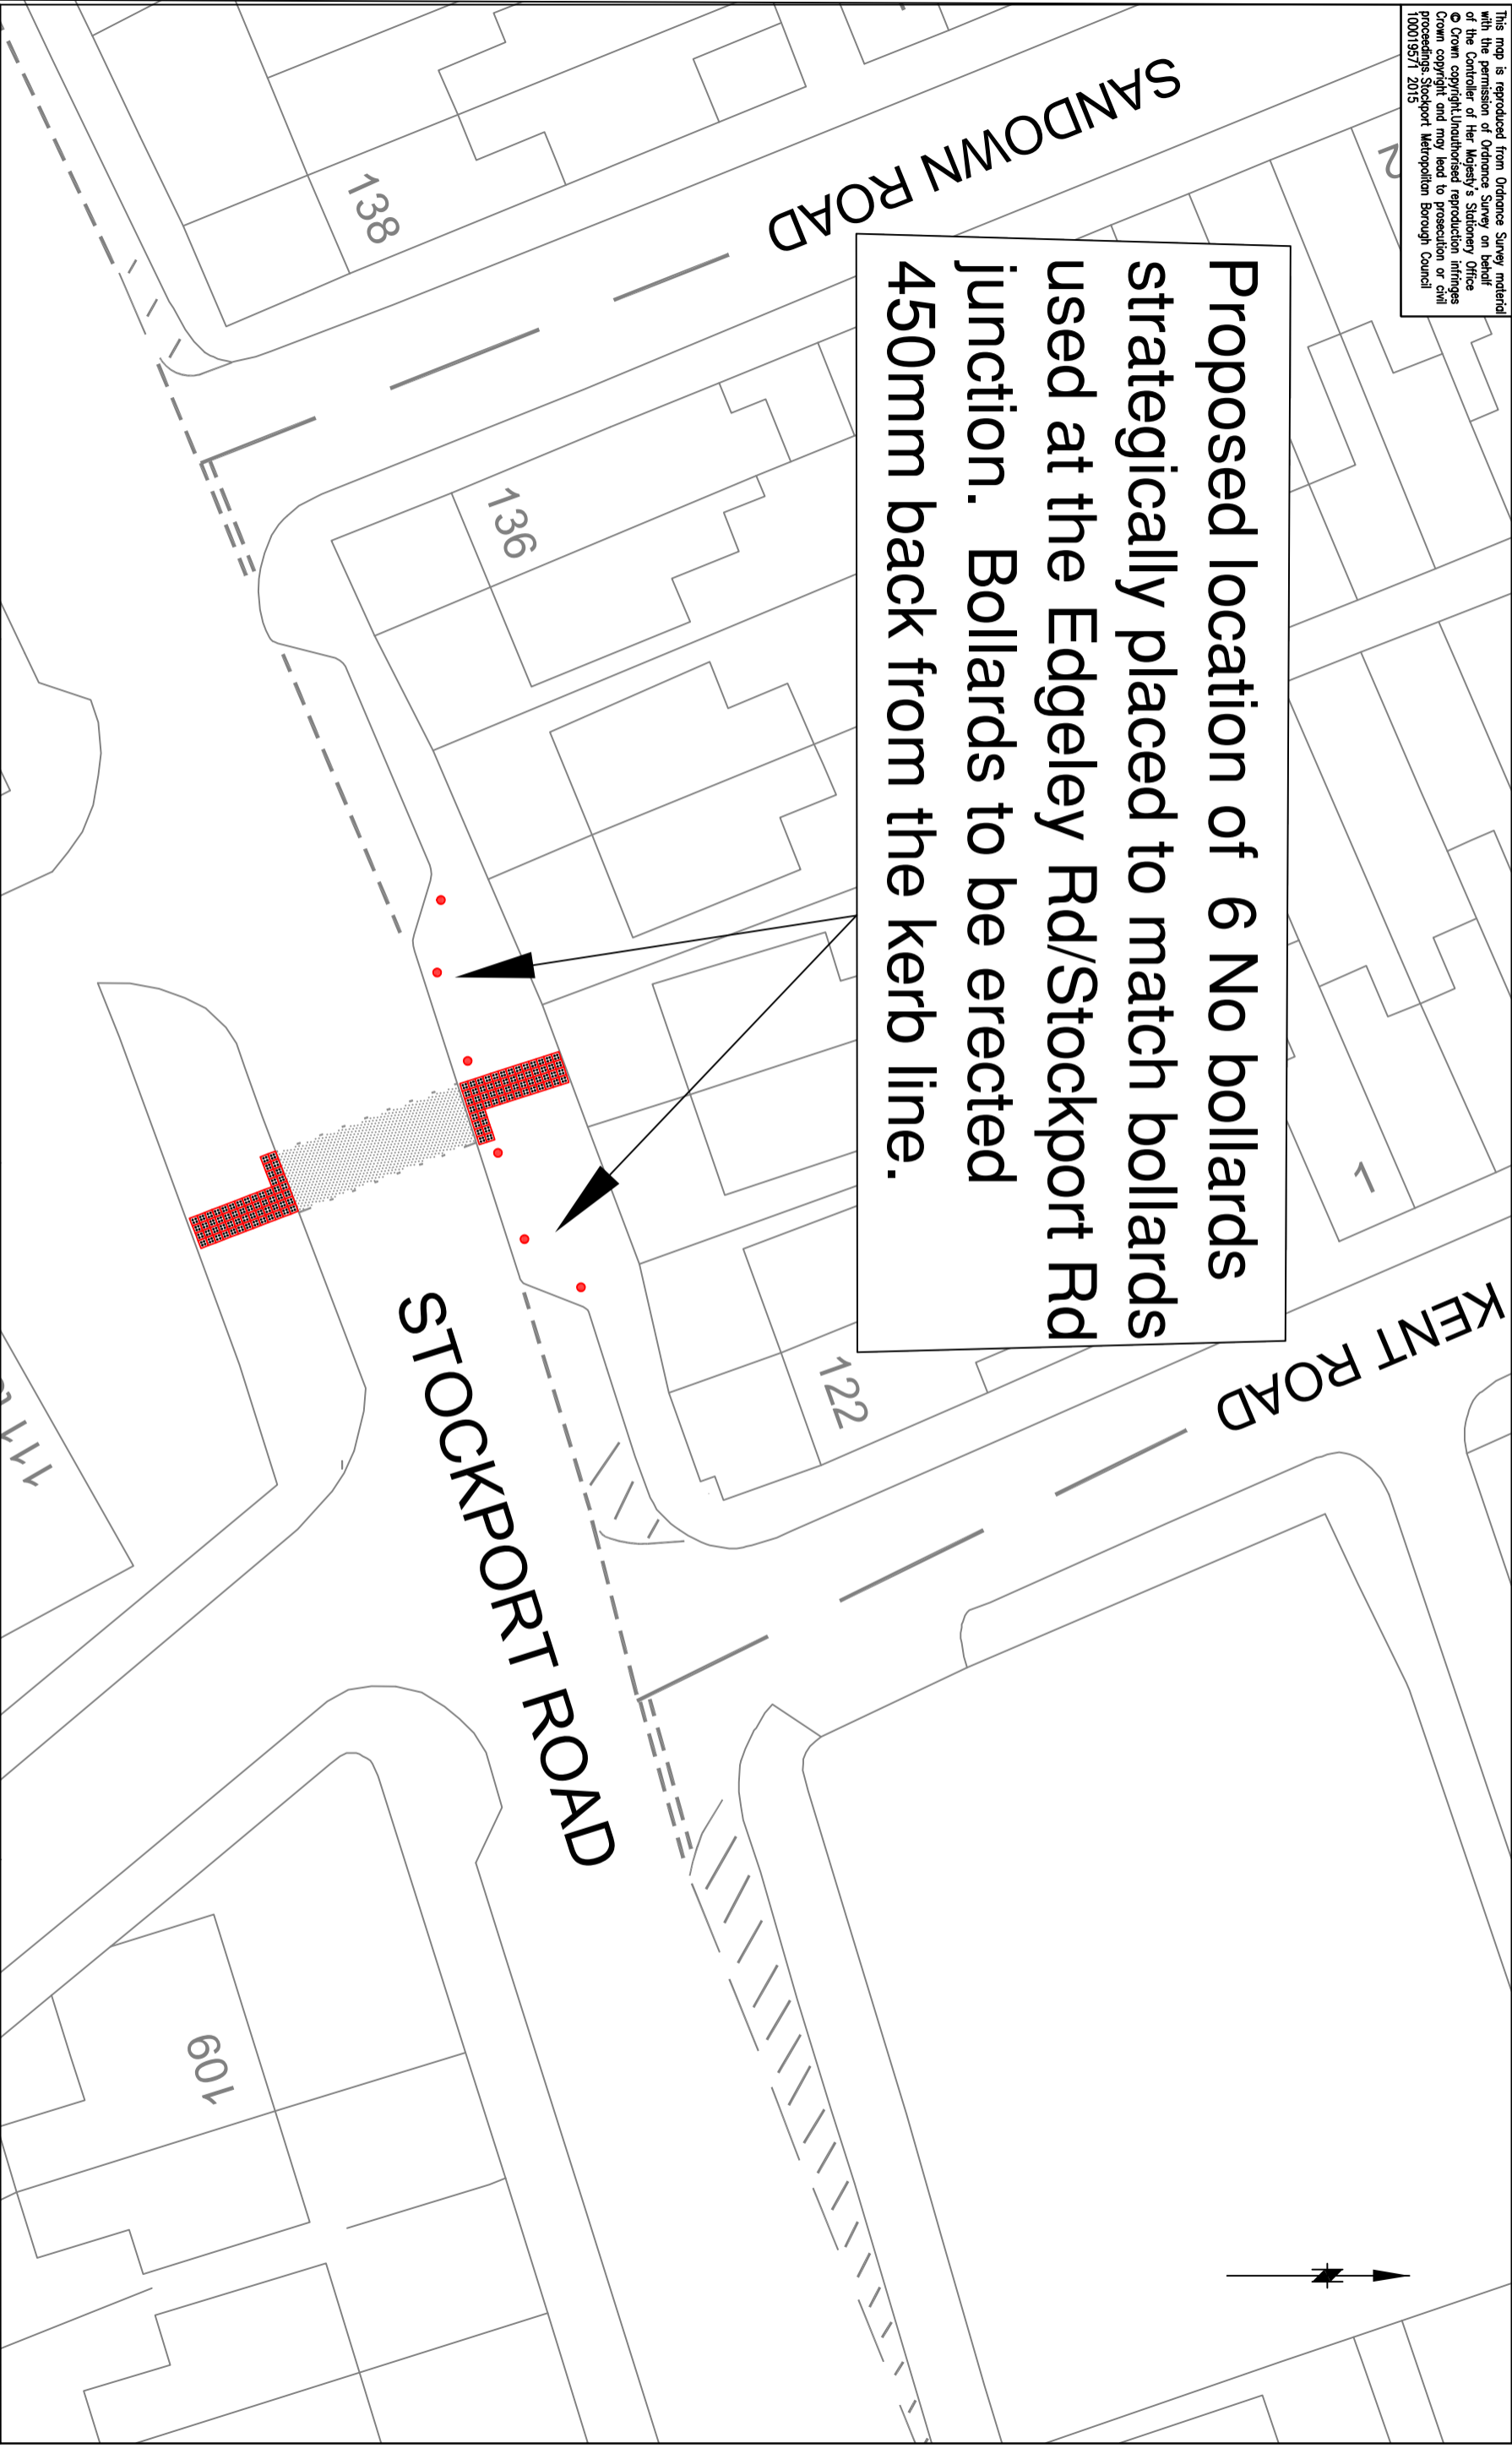



This map is reproduced from Ordnance Survey material with the permission of Ordnance Survey on behalf of the Controller of Her Majesty's Stationery Office
 © Crown copyright. Unauthorised reproduction infringes Crown copyright and may lead to prosecution or civil proceedings. Stockport Metropolitan Borough Council
 100019571 2015

Proposed location of 6 No bollards strategically placed to match bollards used at the Edgeley Rd/Stockport Rd junction. Bollards to be erected 450mm back from the kerb line.

STOCKPORT
 METROPOLITAN BOROUGH COUNCIL

STOPFORD HOUSE
 STOCKPORT SK1 3XE
 Tel : 0161 474 7474
 Fax : 0161 474 7474

CORPORATE DIRECTORATE
 PLACE

AMENDMENTS				
DRAWN	CHECKED	DATE	No	AMENDMENT

JOB TITLE	
Stockport Road, Cheadle Heath	
DRAWING TITLE	
Proposed location of 6 No bollards	

Filename				
Drawn	GK	Engineer	GK	Checked
Date	04/03/2021	Date	04/03/2021	Date
			CP	Date
				04/03/2021
				Date
				04/03/2021
Scale				
Drawing No.	NM18-6345-00			Revision