


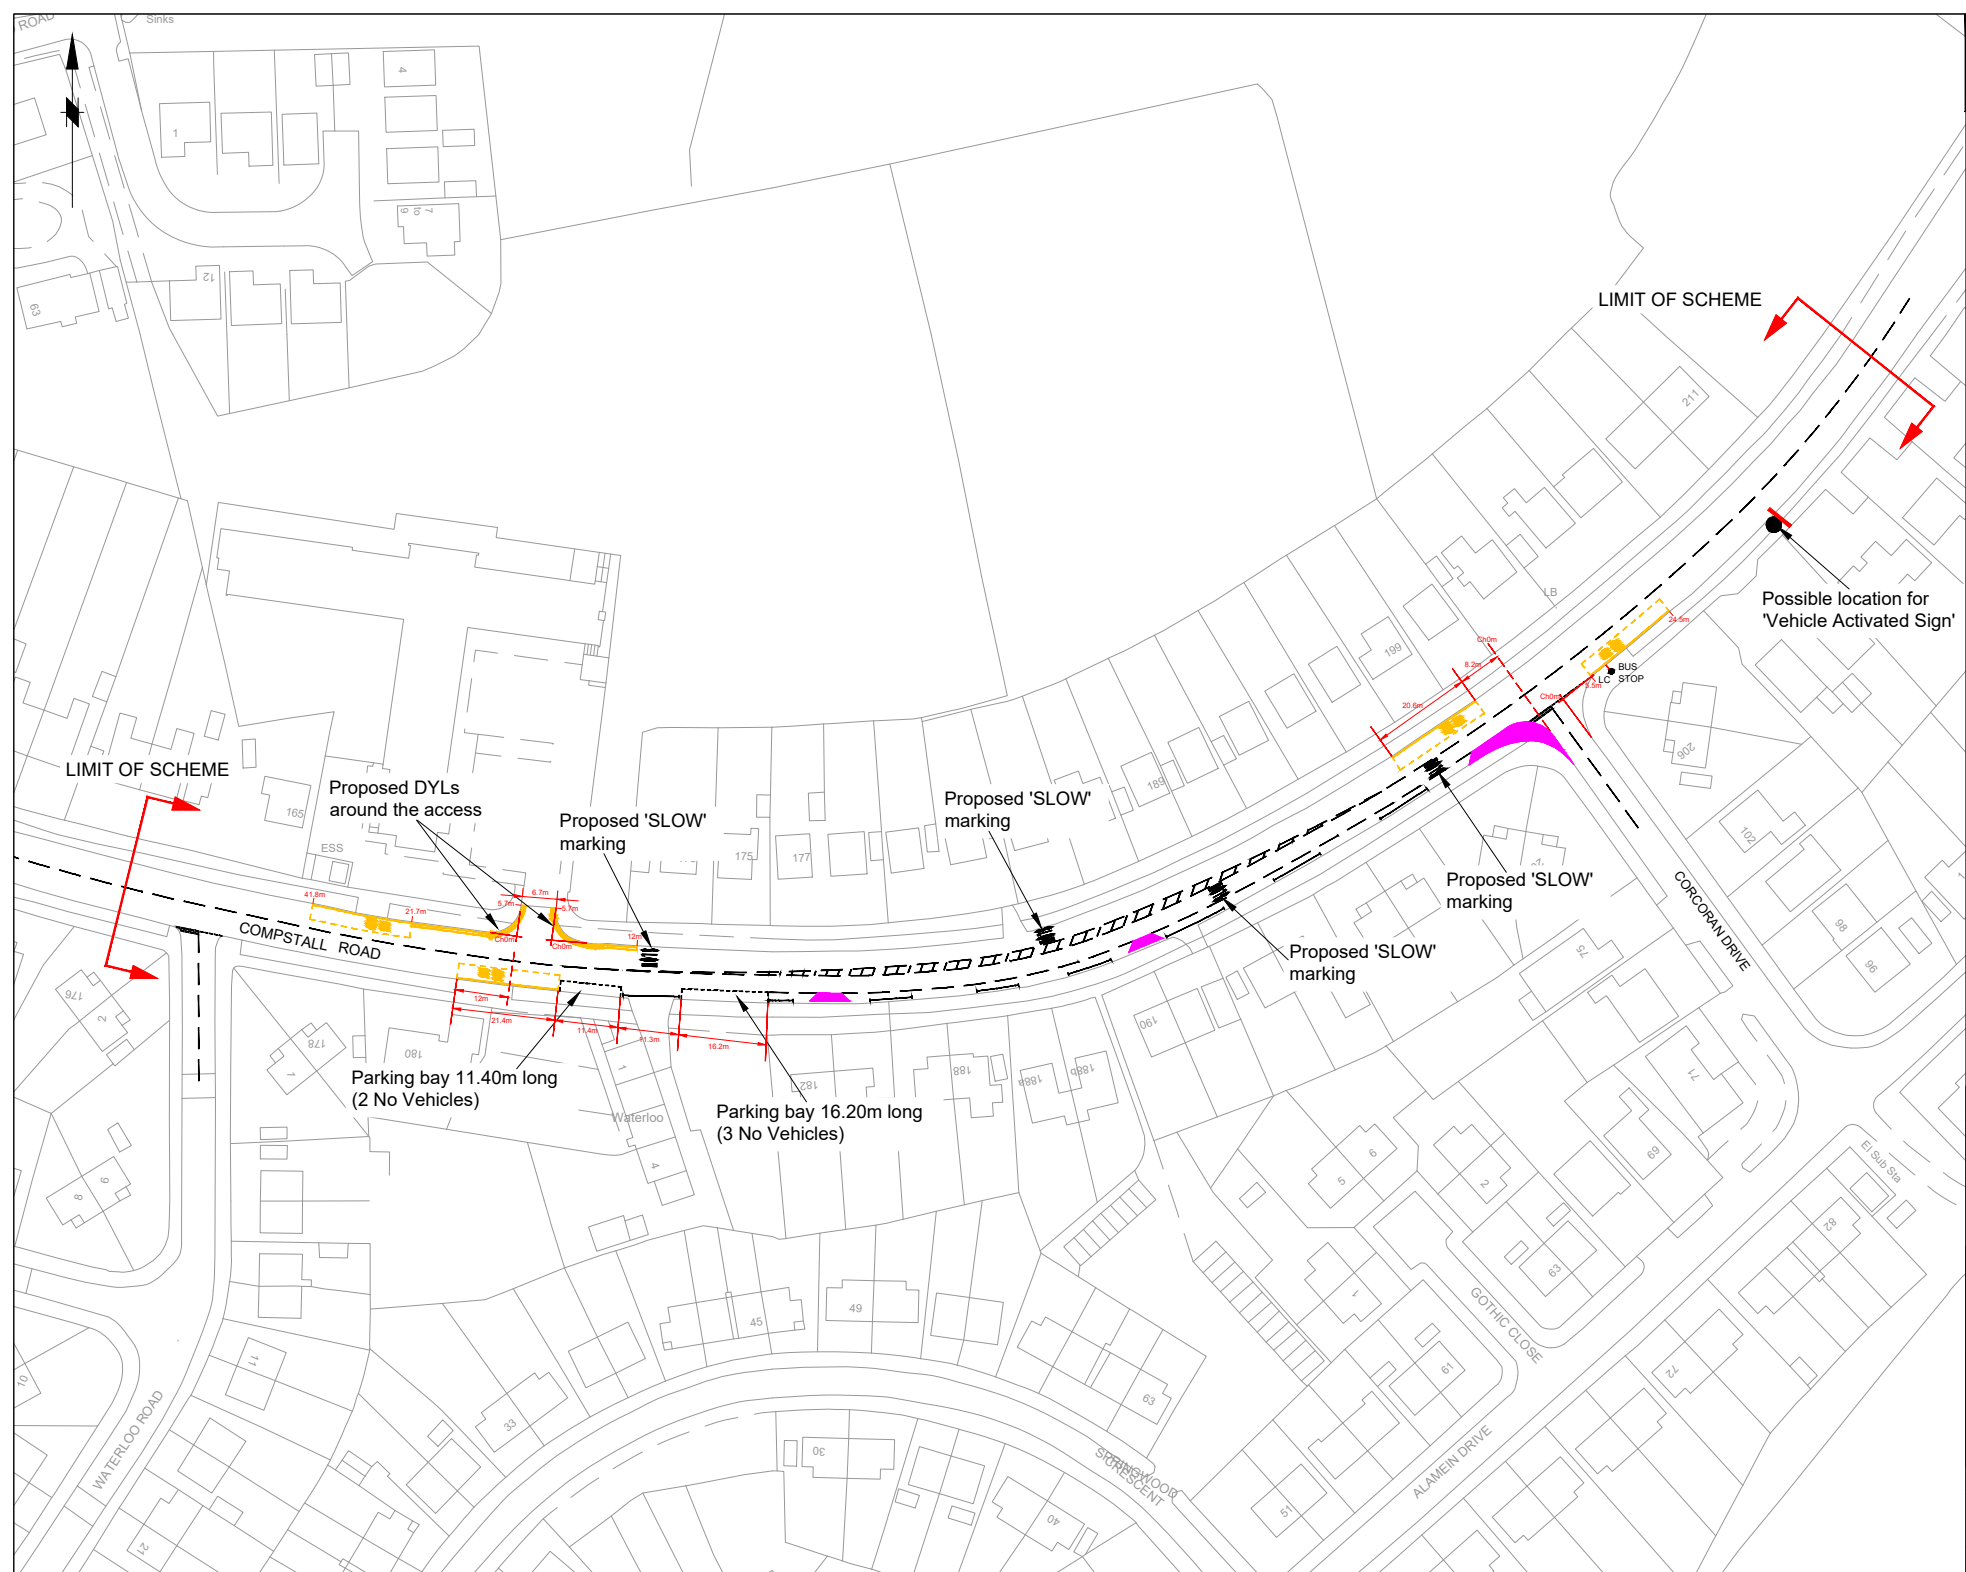

CONSULTATION

Rev.	Drawn	Checked	Date	Revision Details

AMENDMENTS

STOCKPORT
METROPOLITAN BOROUGH COUNCIL

ROADWAYS AND TRANSPORTATION
DESIGN UNIT
STOCKPORT TEL 0161 275 2000

CAROLINE BRYDEN
SENIOR CIVIL ENGINEER

Job Title

COMPSTALL ROAD ROMILEY

Drawing Title

RESIDENTS PERMIT SCHEME WATERLOO COTTAGES Option 2

Drawn	Engineer	Checked	Approved
CP	EPS	NDW	NDW
Date	Date	Date	Date
18/10/2018	18/10/2018	18/10/2018	18/10/2018
Size	Scale		
A1	1:500		

Drawing No.	Revision
NM27-WATERLOOCOTTAGES-ROM-02	C