



Location plan 1:1250

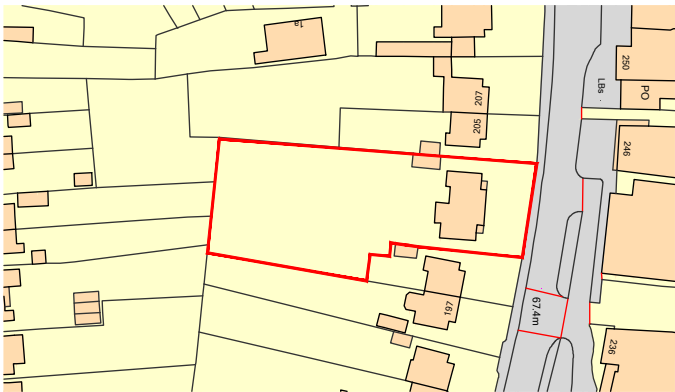

Location plan 1:500

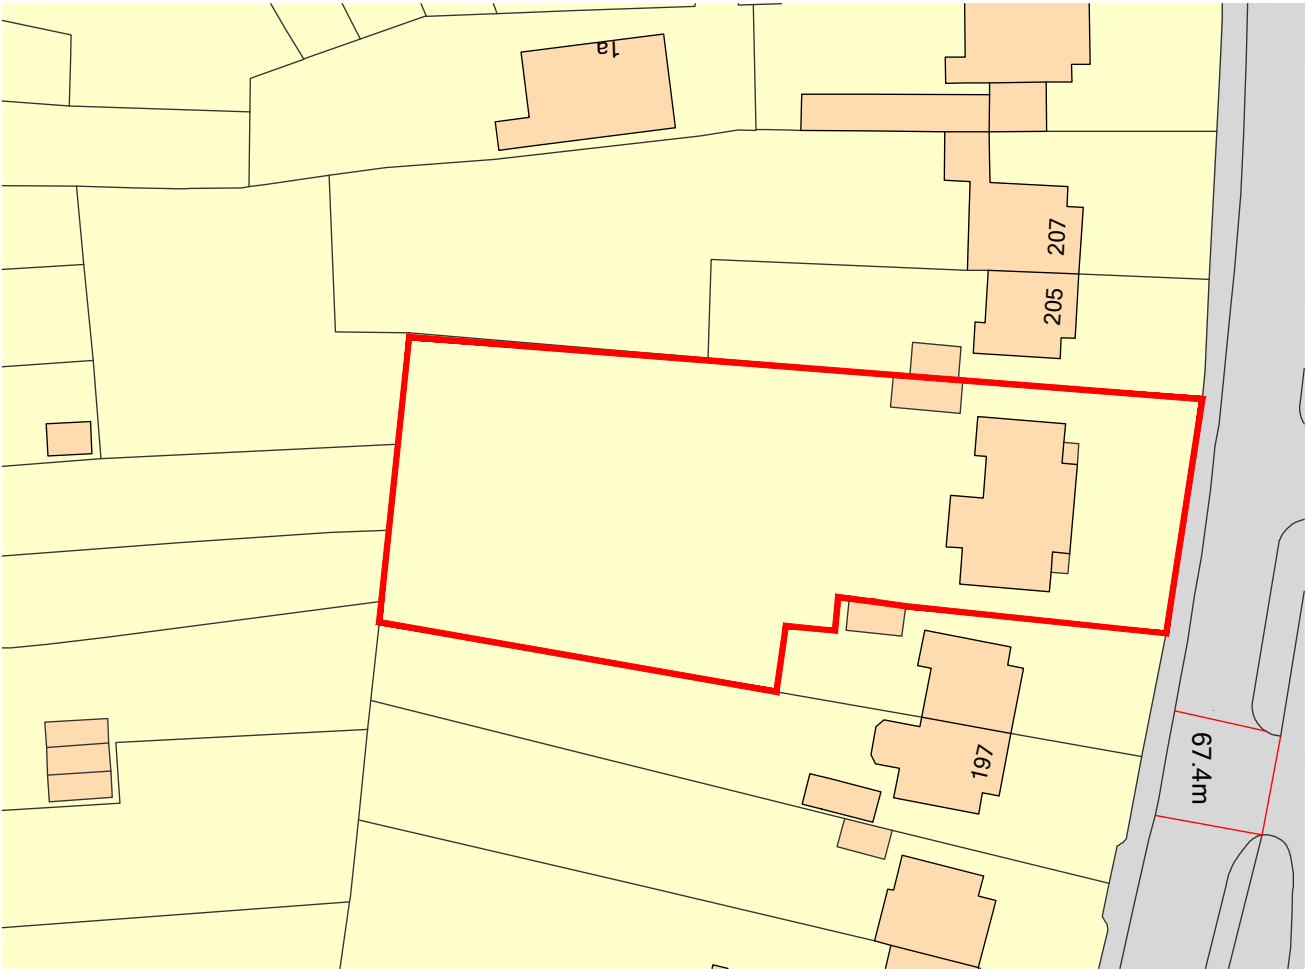

site area = 1890sqm

All levels and dimensions must be checked on site by contractor prior to commencement of works. Any variations must be reported to the client.
All information herein is the copyright of the designer. Copying in full or in part is forbidden without the written permission from the designer.

Beluga Projects

201-203 Finney Lane

Location Plan

Revision

a

727-p00

Drawing Number



1:1250 α3
1:500

Drawn Scale

Dwg Scale	Drawing Number
1:100 a1	727-p05



Dwg Scale	Drawing Number
1:100 a1	727-p05



All levels and dimensions must be checked on site by contractor prior to commencement of works. Any variations must be reported to the client.
All information herein is the copyright of the designer. Copying in full or in part is forbidden without the written permission from the designer.

Client
Beluga Projects

Project
201-203 Finney Lane

Type
**Existing Layout
Ground Floor**

J. J. (project) house project logo from JJJ

Development at 201-203 Finney Lane




Dwg Scale
1:50 a3

Drawing Number

686-01

Revision

Development at 201-203 Finney Lane

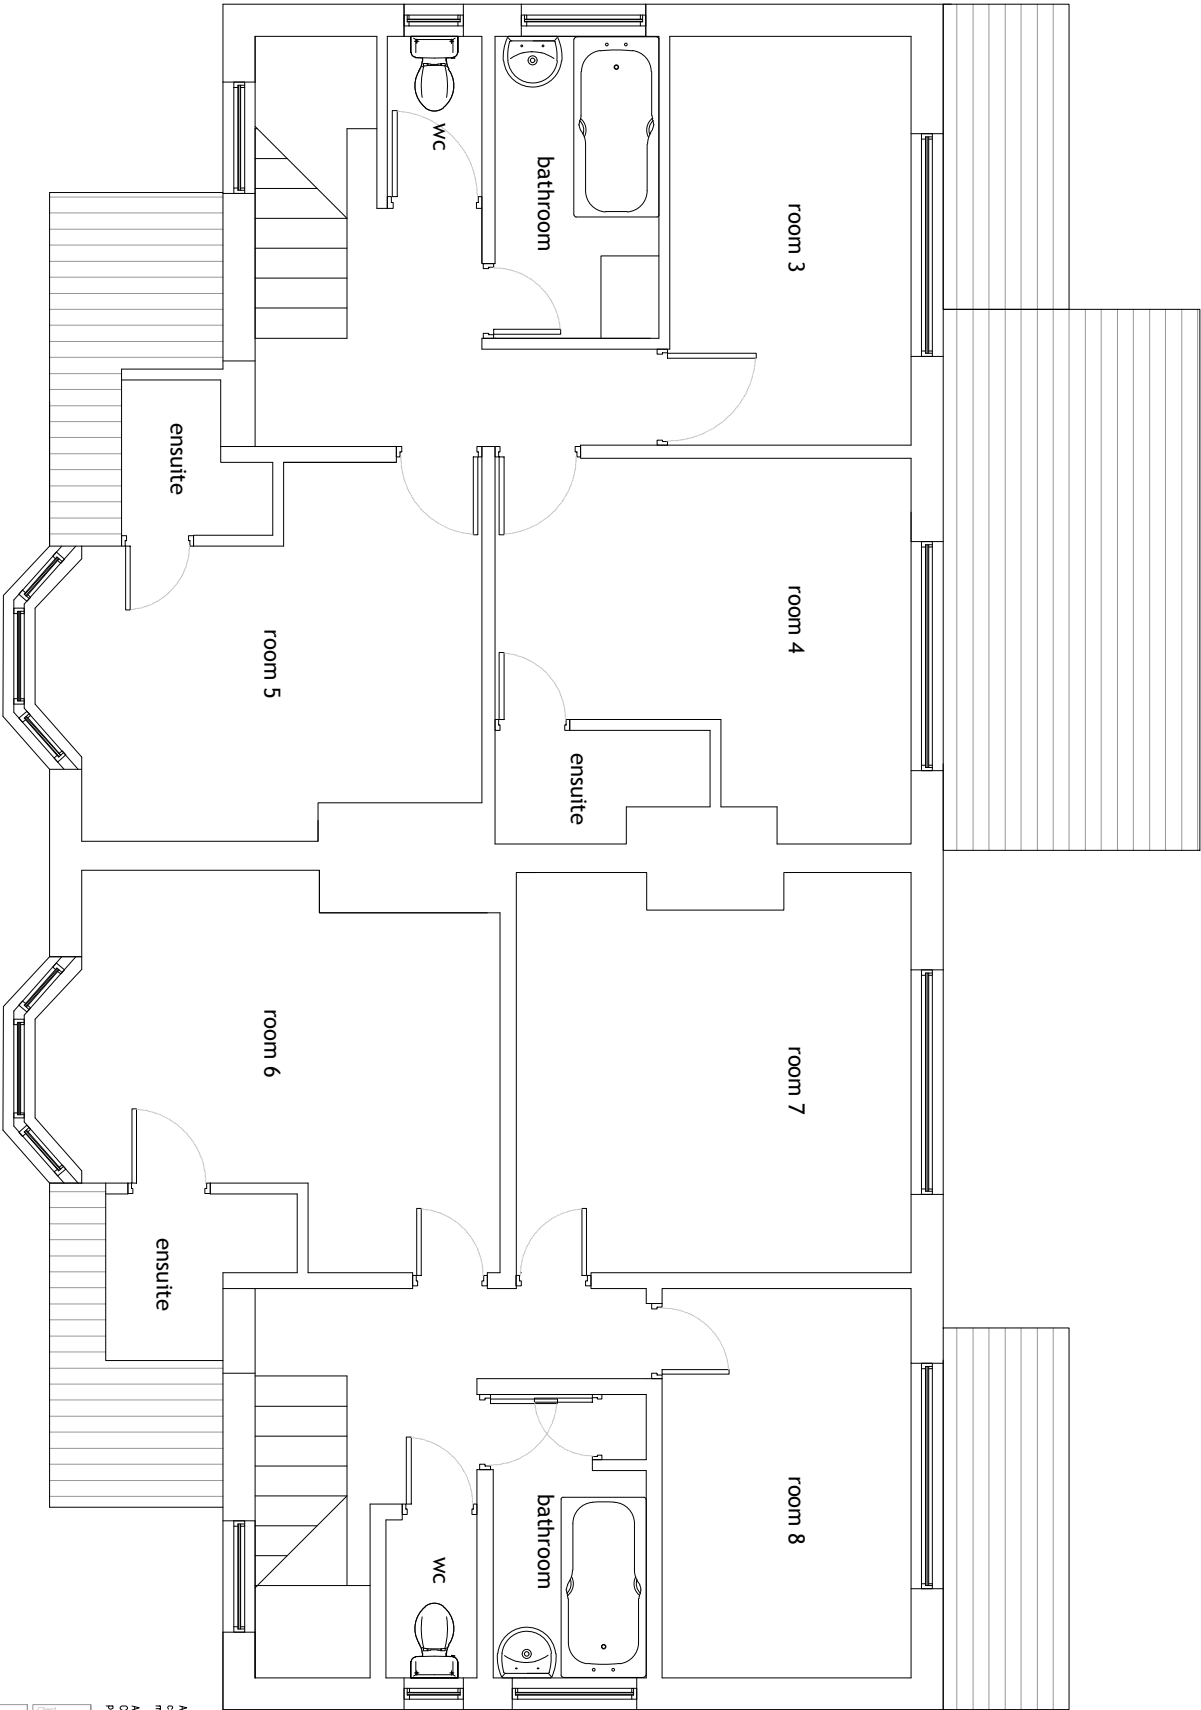

All levels and dimensions must be checked on site by contractor prior to commencement of works. Any variations must be reported to the client.
All information herein is the copyright of the designer. Copying in full or in part is forbidden without the written permission from the designer.

Client
Beluga Projects

Project
201-203 Finney Lane

Title
**Existing Layout
first floor**


J. J. (project) (design) project (client) (room) (floor)

Dwg Scale
1:50 a3


Drawing Number
686-02

Revision


front

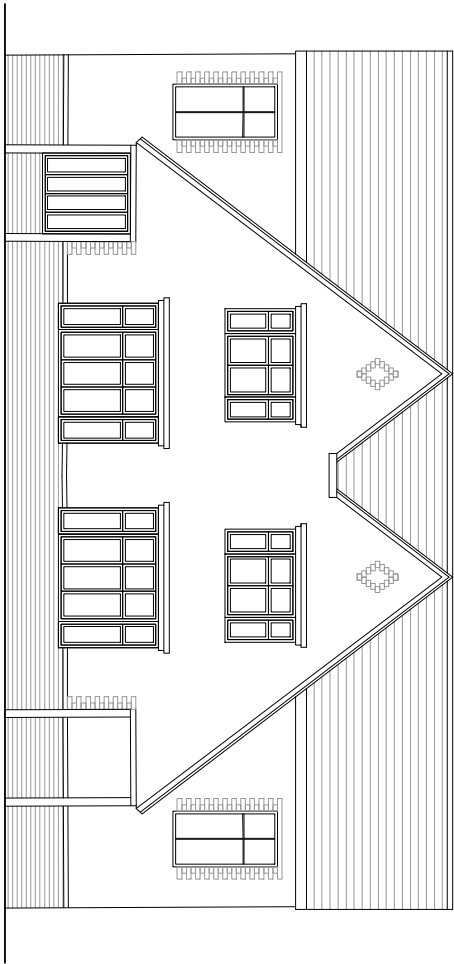


gable

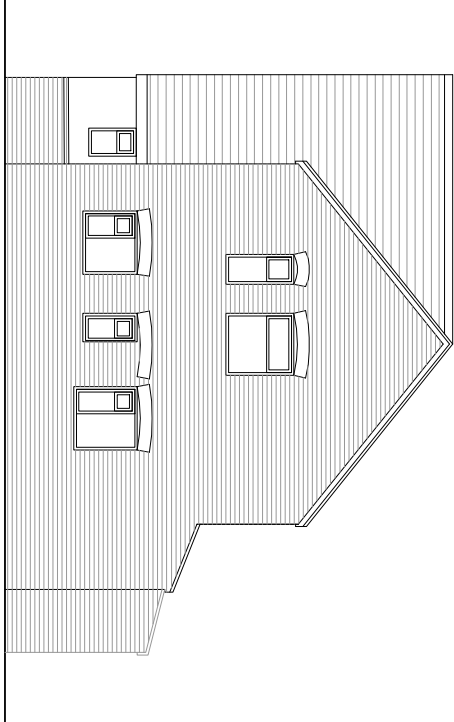

rear

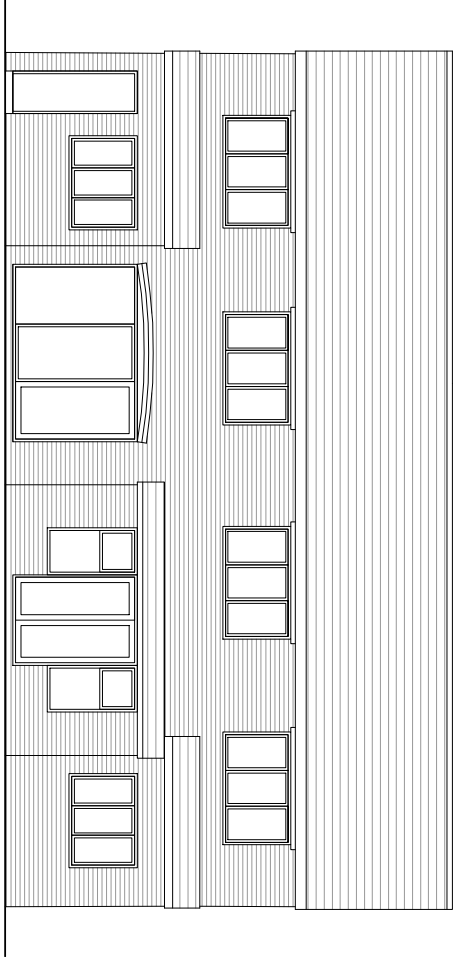

gable

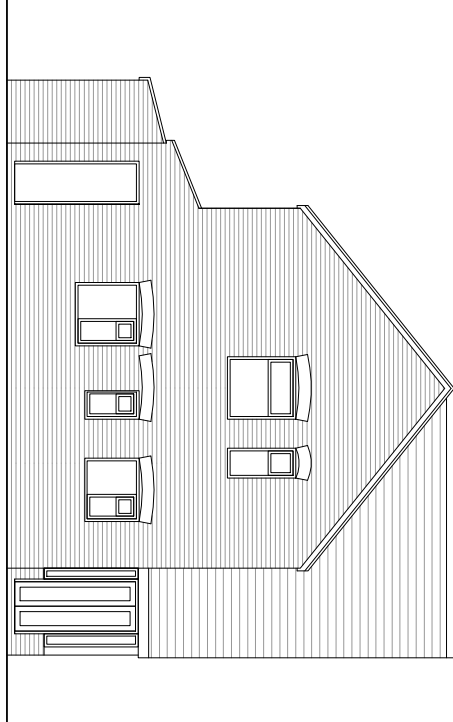


All levels and dimensions must be checked on site by contractor prior to commencement of works. Any variations must be reported to the client.
All information herein is the copyright of the designer. Copying in full or in part is forbidden without the written permission from the designer.


Client
Beluga Projects

Project
201-203 Finney Lane

Title
Existing Elevations

Author
J. J. (project) design project (copy) from JJB

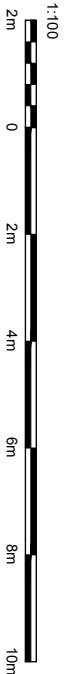

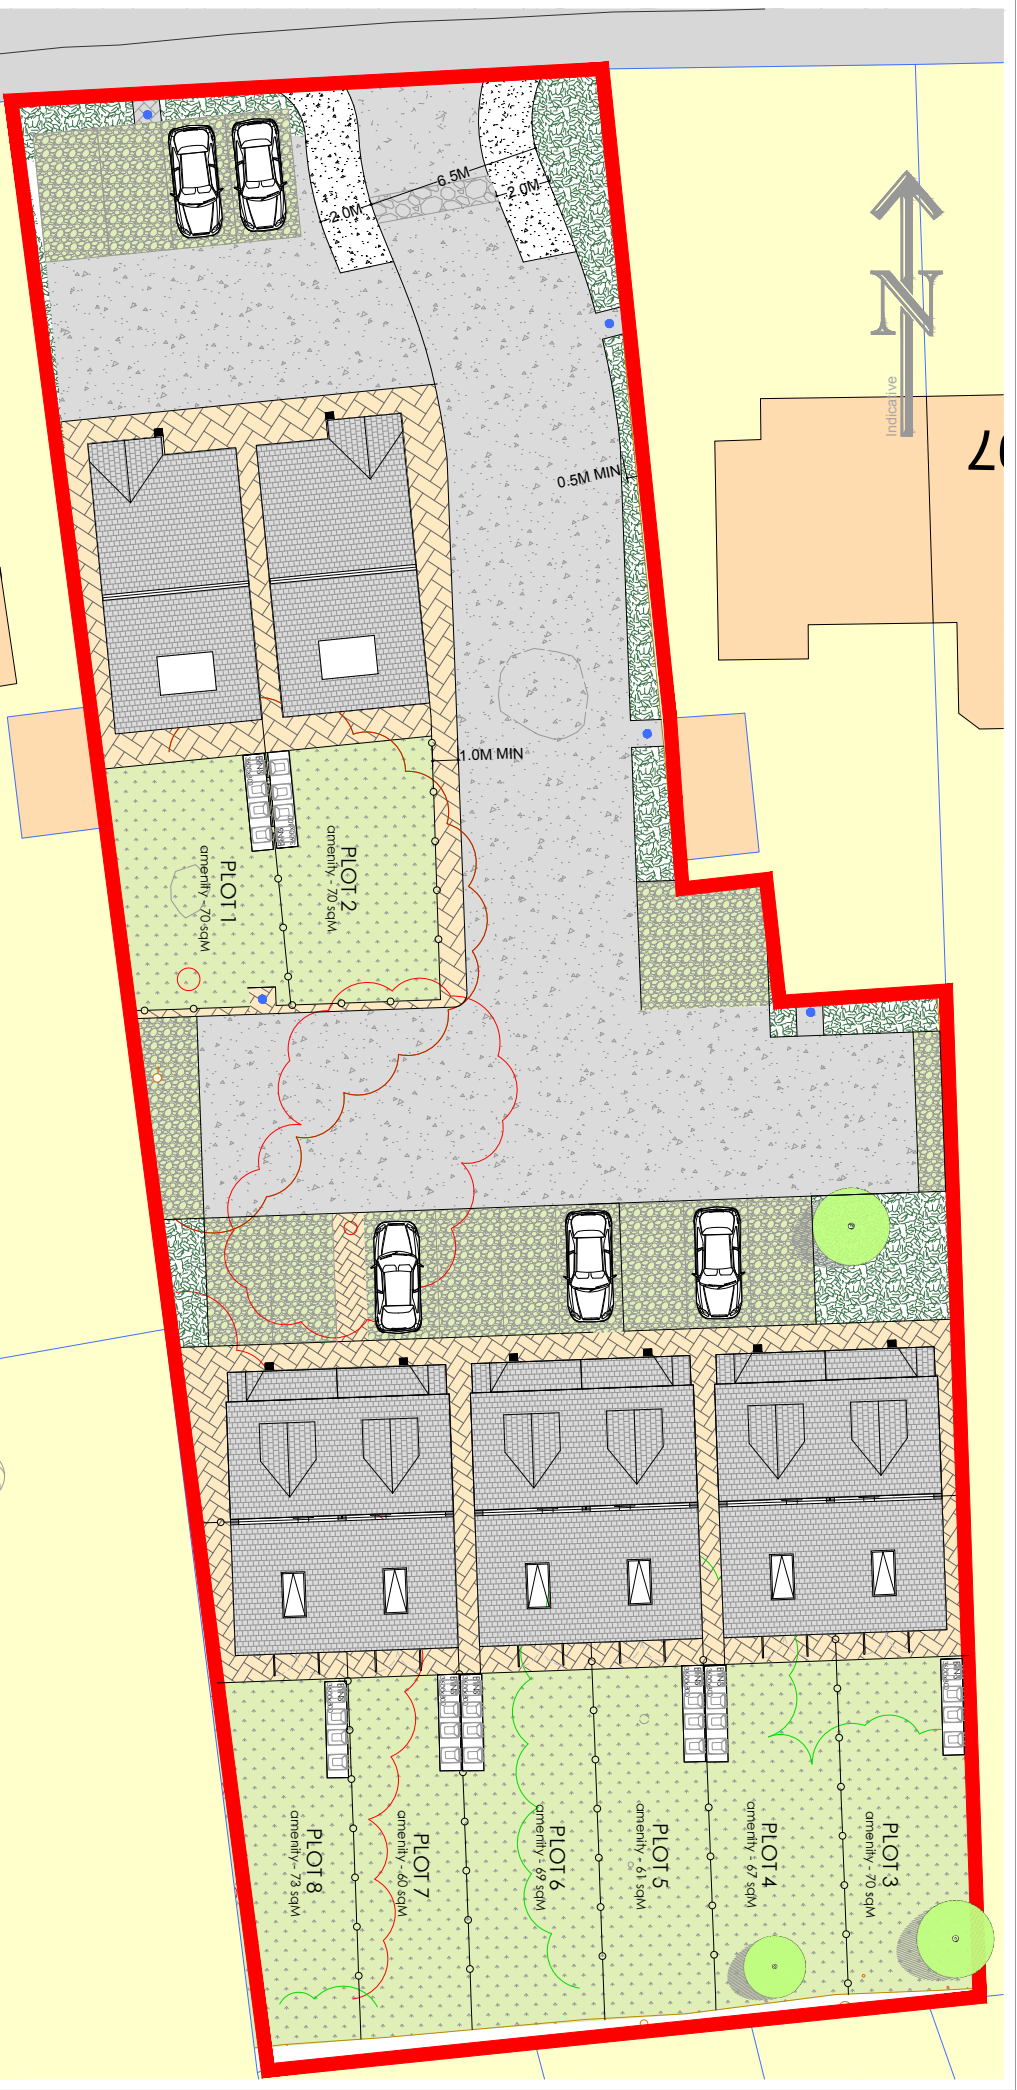

shrubbery - refer to landscaping layout for details

site to be cleared, turfed and maintained

modular surface permeable road to LA requirements, marking vehicle traffic of footpath / carriageway

Grasscrete paving marking parking area

permeable block paving

change in road surface highway / footpath

laminate to LA requirements, marking footpath

existing tree to be removed

proposed tree - refer to landscaping layout for details

proposed fencing to detail

bin store location:-
two general, two glass, two paper, two grass etc

existing TPO tree




All levels and dimensions must be checked on site by contractor prior to commencement of works. Any variations must be reported to the client.
All information herein is the copyright of the designer. Copying in full or in part is forbidden without the written permission from the designer.


Client	Beluga Projects
Project	201-203 Finney Lane
Title	Proposed Site Layout (roof)
Sheet No.	727-p01
Scale	1:100
Revision	a1

Development at 201-203 Finney Lane


ground floor

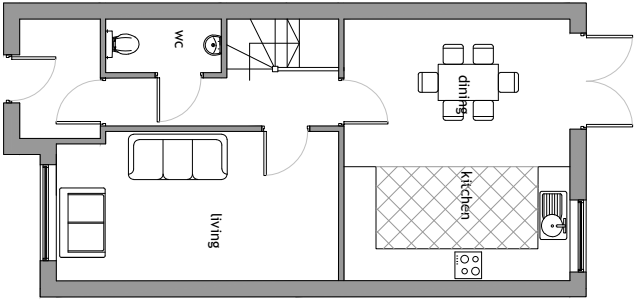


first floor

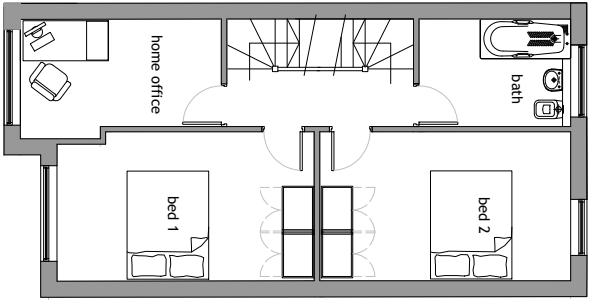

second floor

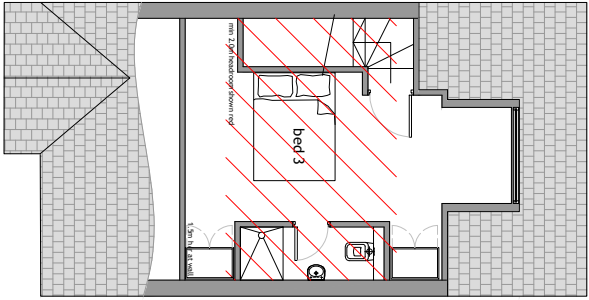


roof plan

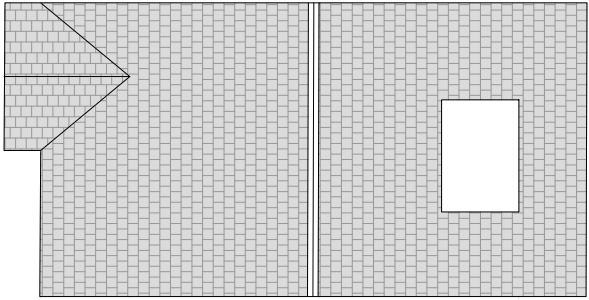


front




rear

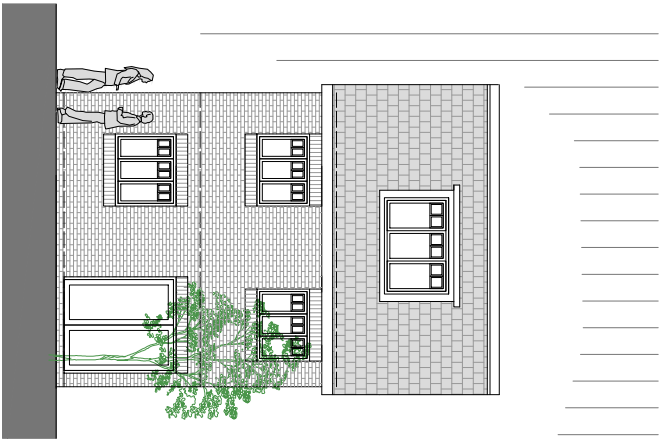

gable

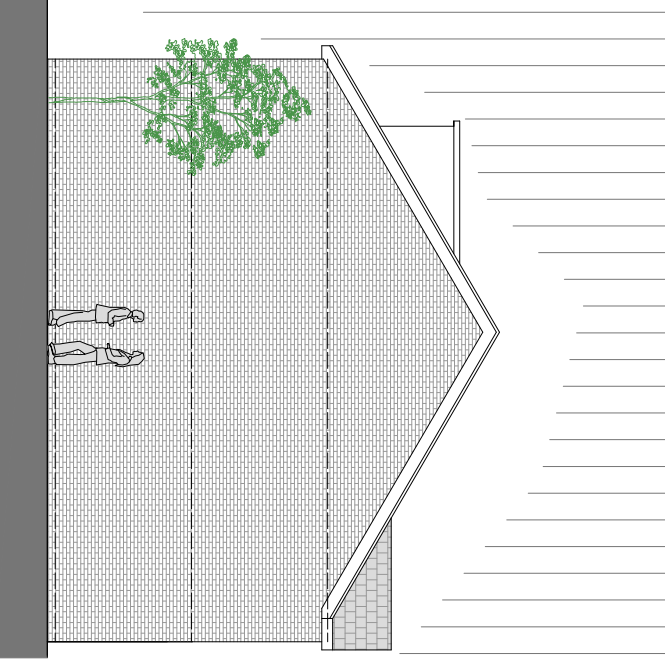

gable

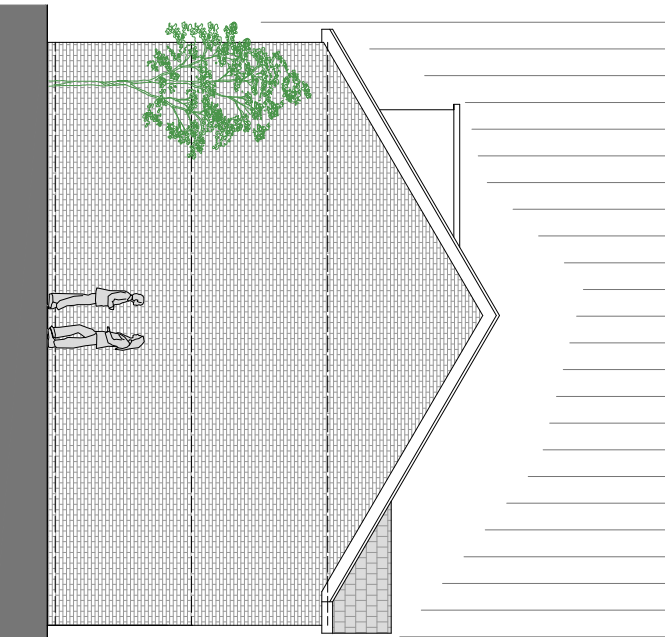


Development at 201-203 Finney Lane




	Title		Client	
	Proposed Plots 1 & 2		Beluga Projects	
	Project		Land at Finney Lane, Cheadle Hulme	
	Drawing Number		Revision	
1:50 a1		727-p03		e

All levels and dimensions must be checked on site by the contractor. Any discrepancies or errors, any variations must be reported to the client.
All information herein is the copyright of the designer. Copying or reuse of any part of this document without the written permission from the designer.

ground floor

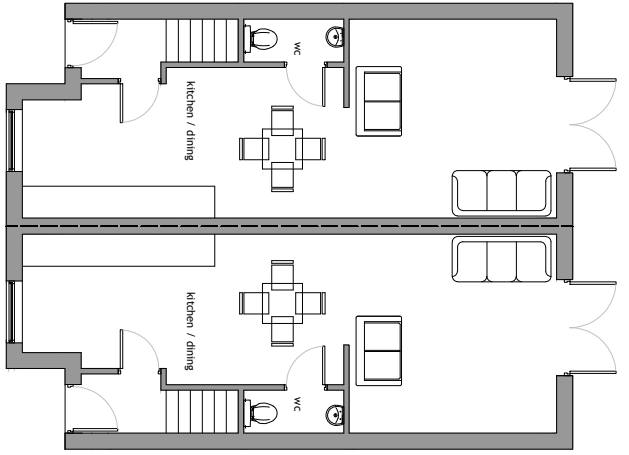


first floor

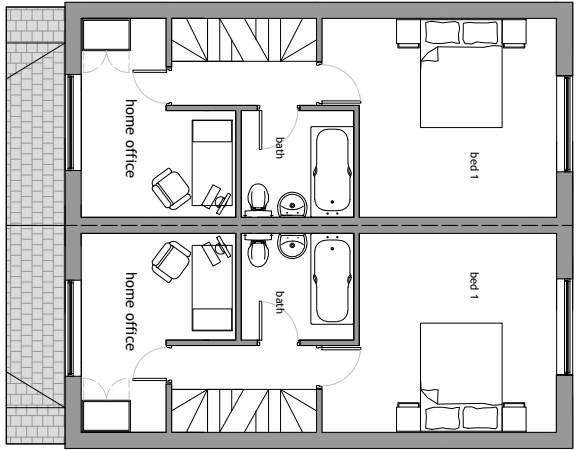


second floor




front

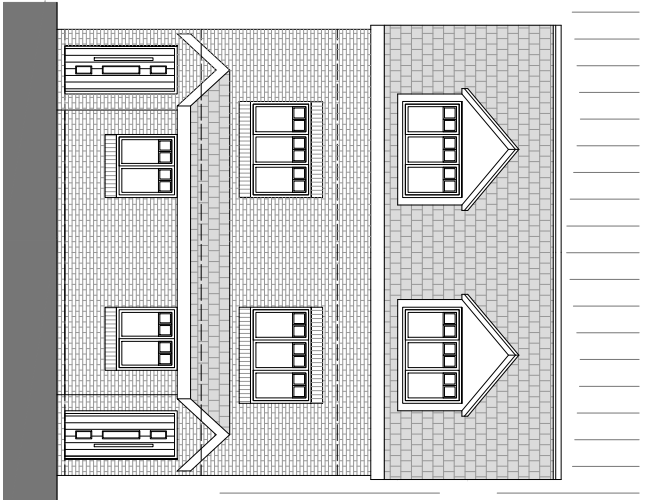

rear

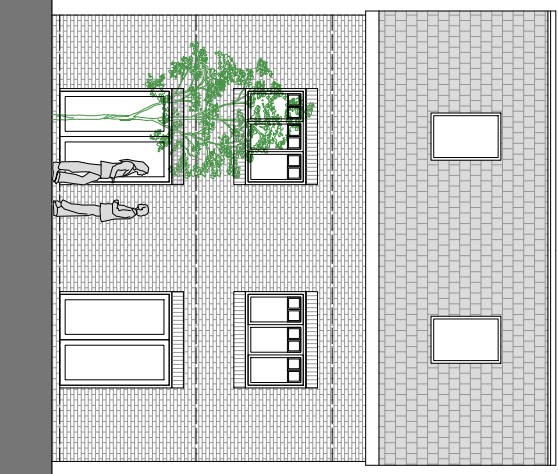

gable

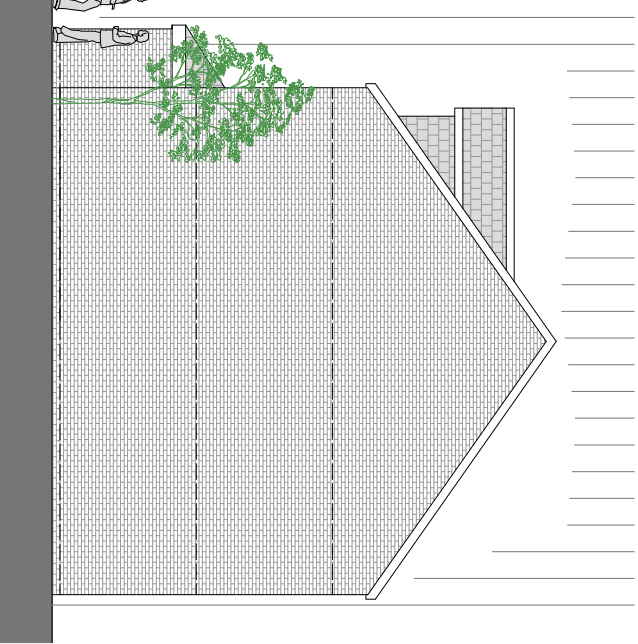

gable



Development at 201-203 Finney Lane



Beluga Projects
Land at Finney Lane,
Cheadle Hulme
Proposed Plots 3-8
(shown as semi detached)
Drawing Number
727-p10
Revision
d

All levels and dimensions must be checked on site by the contractor. Any variations or omissions must be reported to the client. All information herein is the copyright of the designer. Copying or reuse of any part of this document without the written permission from the designer.


front elevation looking
towards plots 1 & 2



front elevation looking
towards plots 3 & 8



gable elevation looking
towards plots 1 & 8

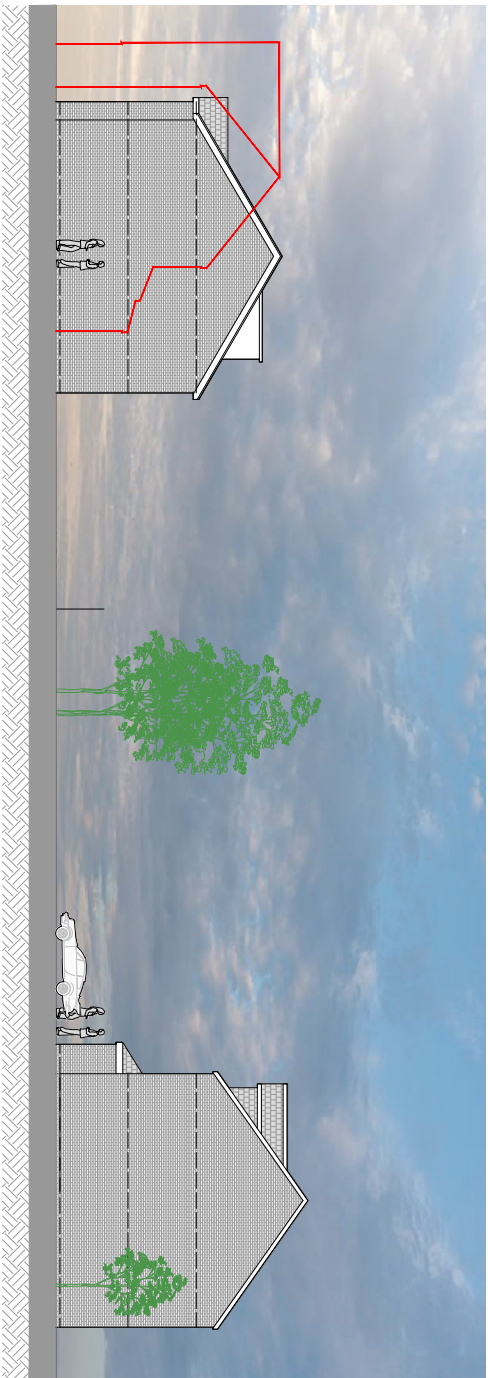

Development at 201-203 Finney Lane

All levels and dimensions must be checked on site by the contractor. Any discrepancies or errors, for solutions must be reported to the client.

All information herein is the copyright of the designer. Copying or reuse of any part of this document without the written permission from the designer.

