


This map is reproduced from Ordnance Survey material with the permission of Ordnance Survey on behalf of the Controller of Her Majesty's Stationery Office © Crown copyright. Unauthorised reproduction infringes Crown copyright and may lead to prosecution or civil proceedings. Stockport Metropolitan Borough Council 100019571 2015

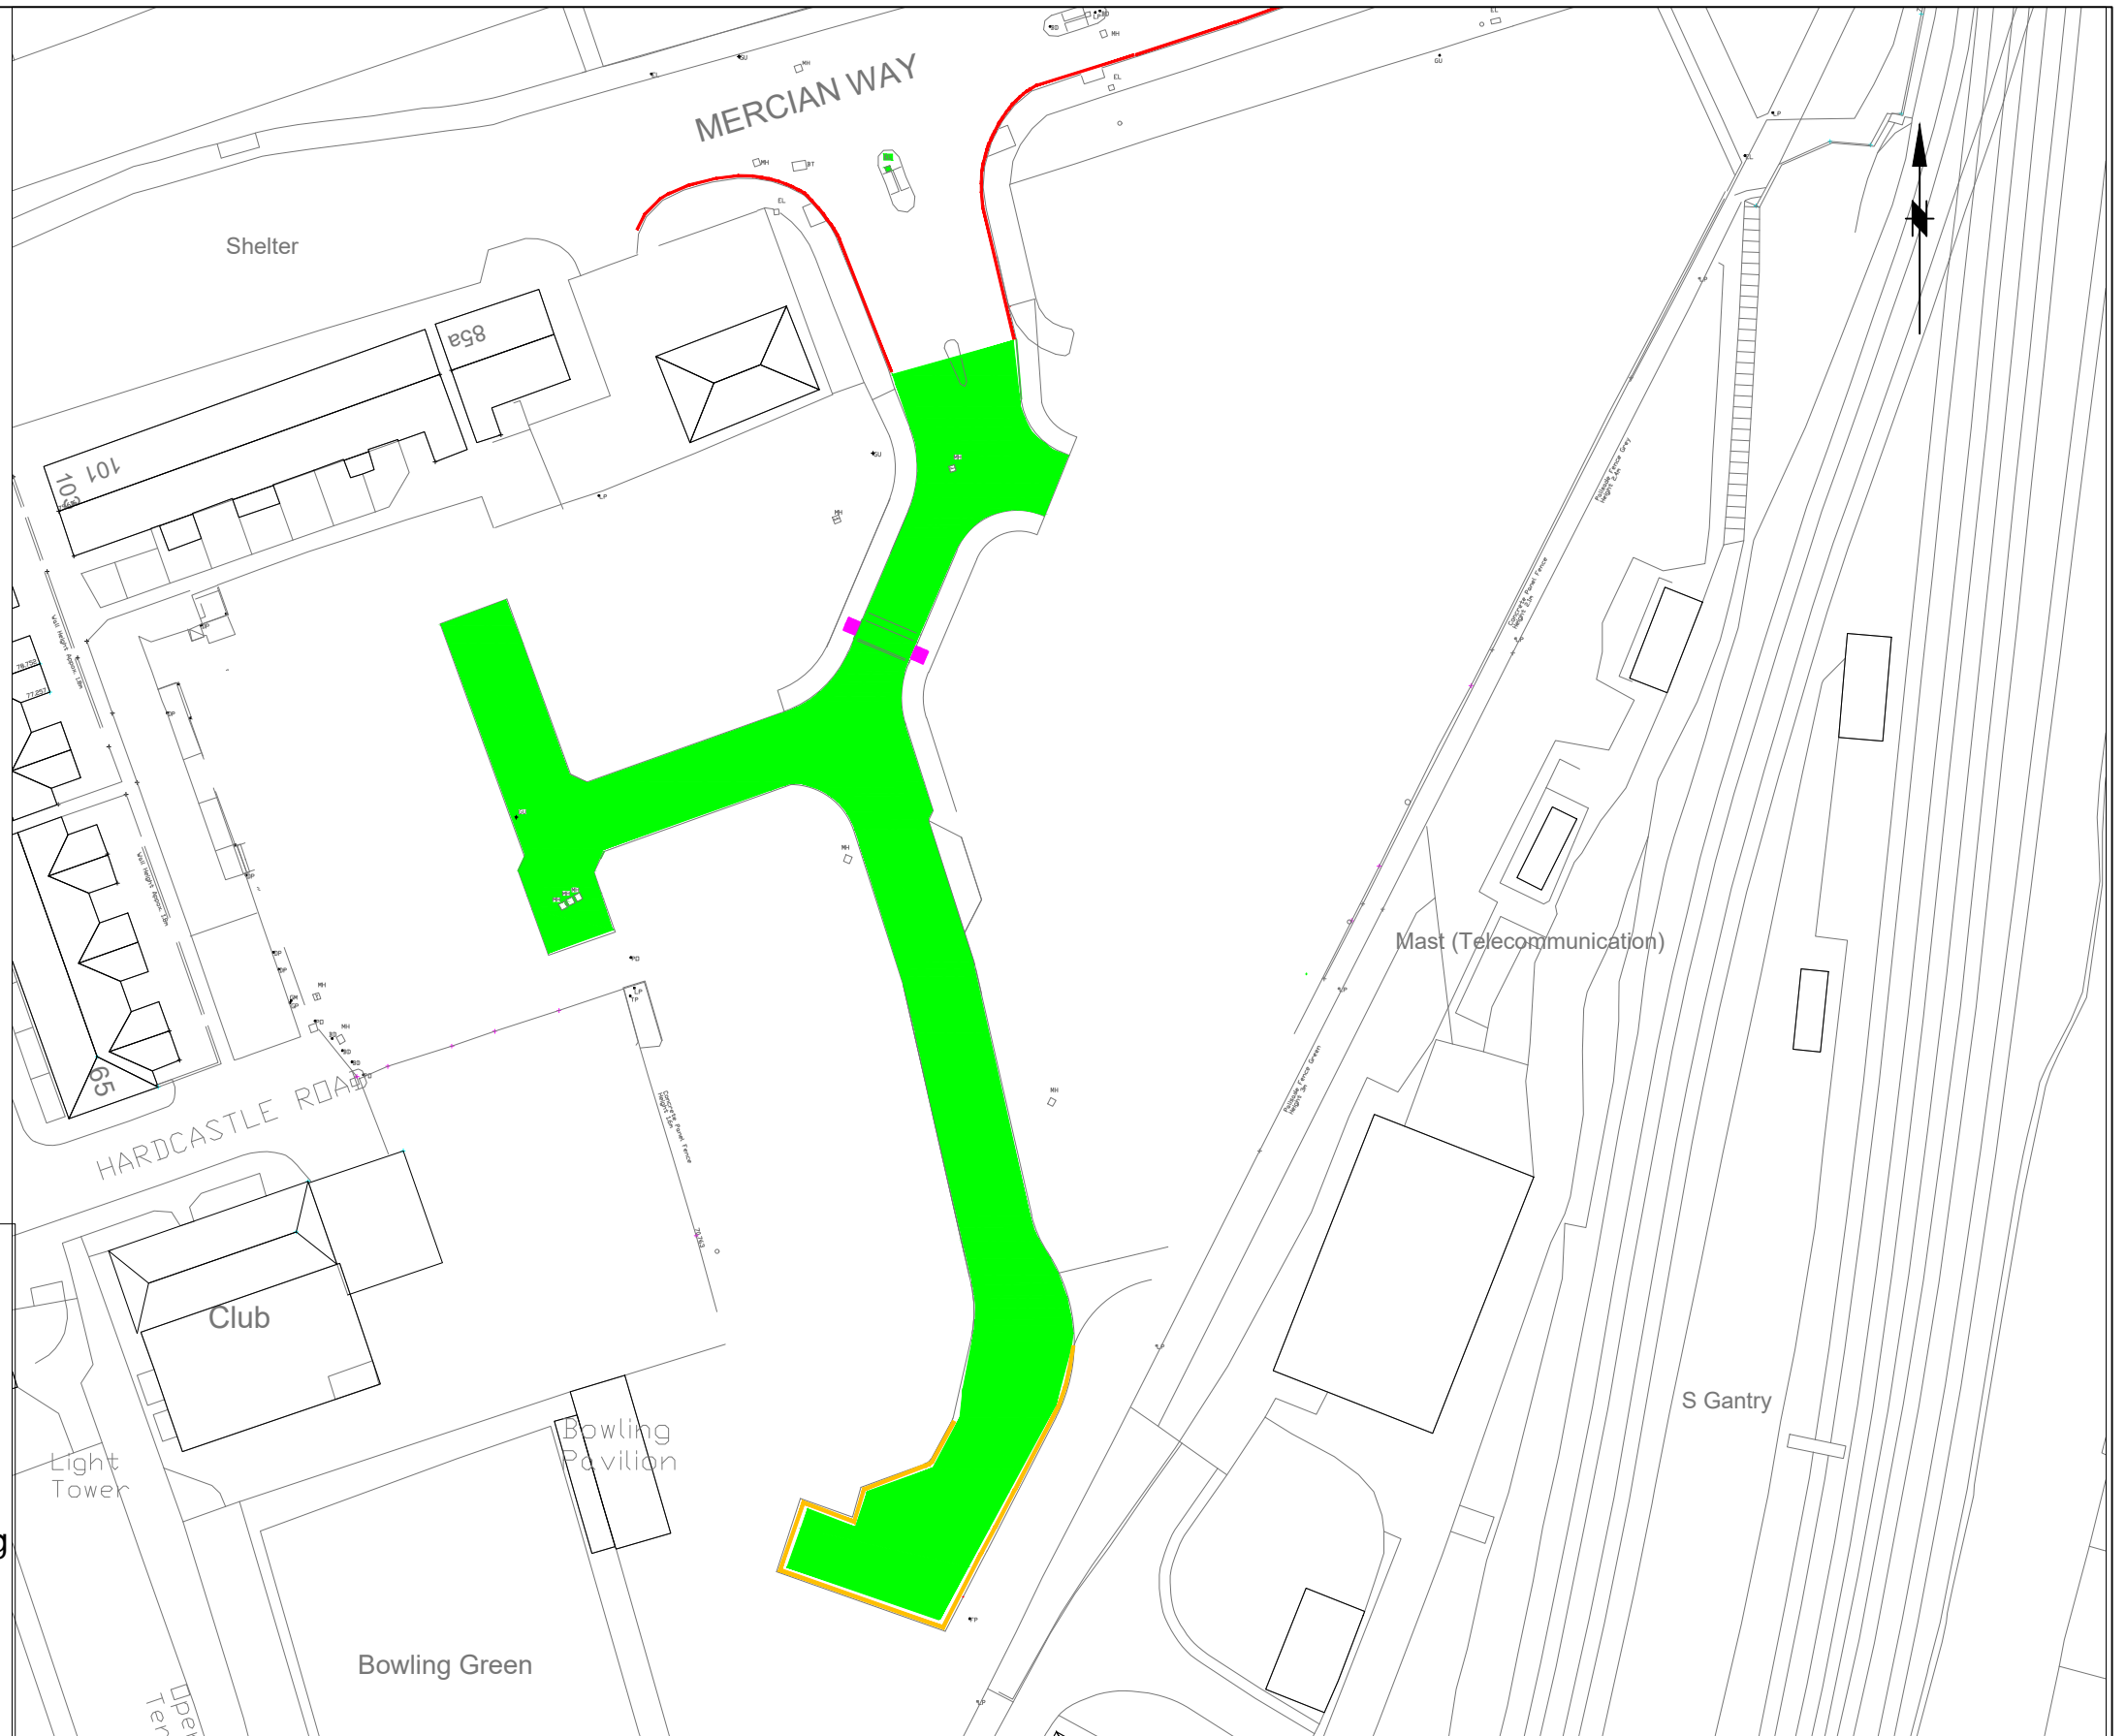

**Notes:**

- Existing: No waiting at any time
- Proposed: No waiting at any time
- Proposed : Match Day Event Parking restriction Zone 4



**STOCKPORT**  
METROPOLITAN BOROUGH COUNCIL

STOPFORD HOUSE  
STOCKPORT SK1 3XE  
Tel : 0161 474  
Fax : 0161

CORPORATE DIRECTORATE  
PLACE

AMENDMENTS					
DRAWN	CHECKED	DATE	No	AMENDMENT	

<b>JOB TITLE</b>	<b>Bergara Close Development</b>
<b>DRAWING TITLE</b>	<b>TRO - NWAAT &amp; Parking Zone</b>

<b>Filename</b>			
Drawn GK	Engineer GK	Checked EPS	Approved JB
Date 23/02/21	Date 23/02/21	Date 23/02/21	Date 18/02/21
Scale			
Drawing No. D-4256-0000-00			Revision