



This map is reproduced from Ordnance Survey material with the permission of Ordnance Survey on behalf of the Controller of Her Majesty's Stationery Office
© Crown copyright. Unauthorised reproduction infringes Crown copyright and may lead to prosecution or civil proceedings. Stockport Metropolitan Borough Council 10001957/ 2015

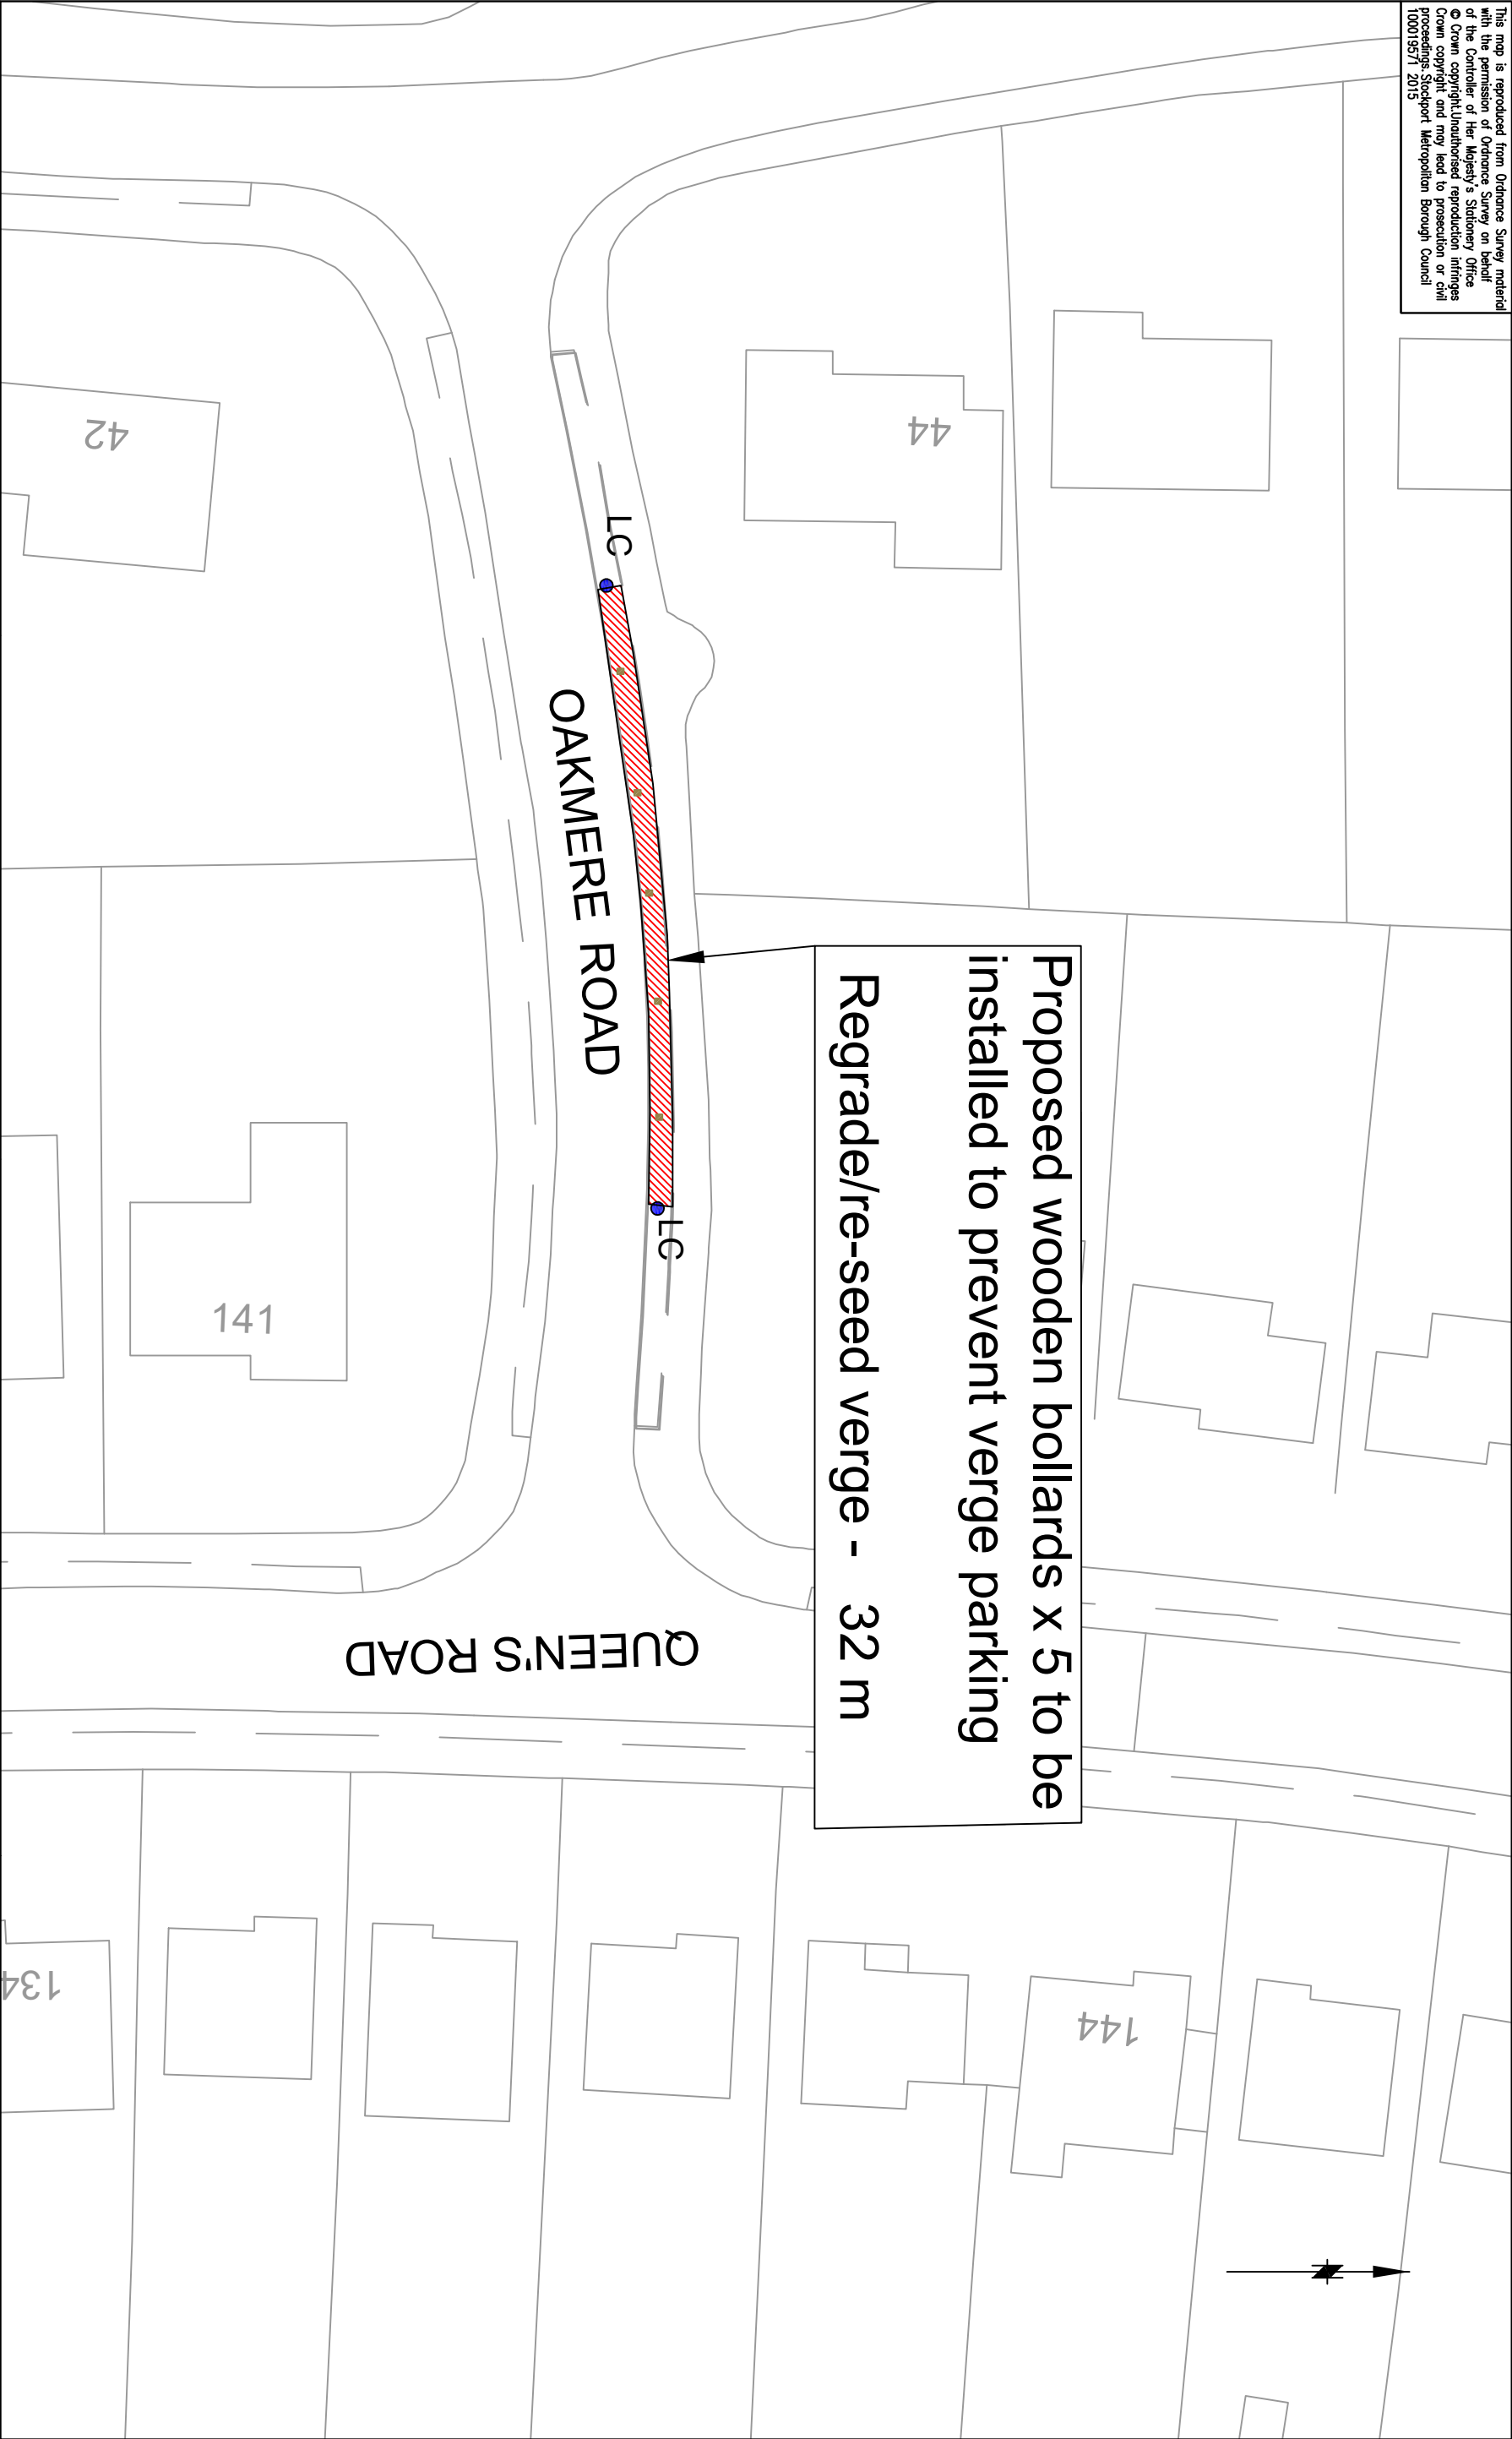

 STOCKPORT METROPOLITAN BOROUGH COUNCIL		AMENDMENTS				JOB TITLE		Filename	
DRAWN	CHECKED	DATE	No	AMENDMENT		Oakmere Road, Cheadle Hulme		Drawn	Engineer
						DRAWING TITLE		GK	GK
						Bollards and re-seeding		Checked	Approved
								EPS	JB
								Date	Date
								23/04/2021	23/04/2021
								Date	Date
								23/04/2021	23/04/2021
								Scale	
								1:500	
								Drawing No.	
								NM1-6352-000	
								Revision	
								01	

CORPORATE DIRECTORATE
PLACE

STOCKPORT HOUSE
STOCKPORT SK1 3XE
TEL
FAX