
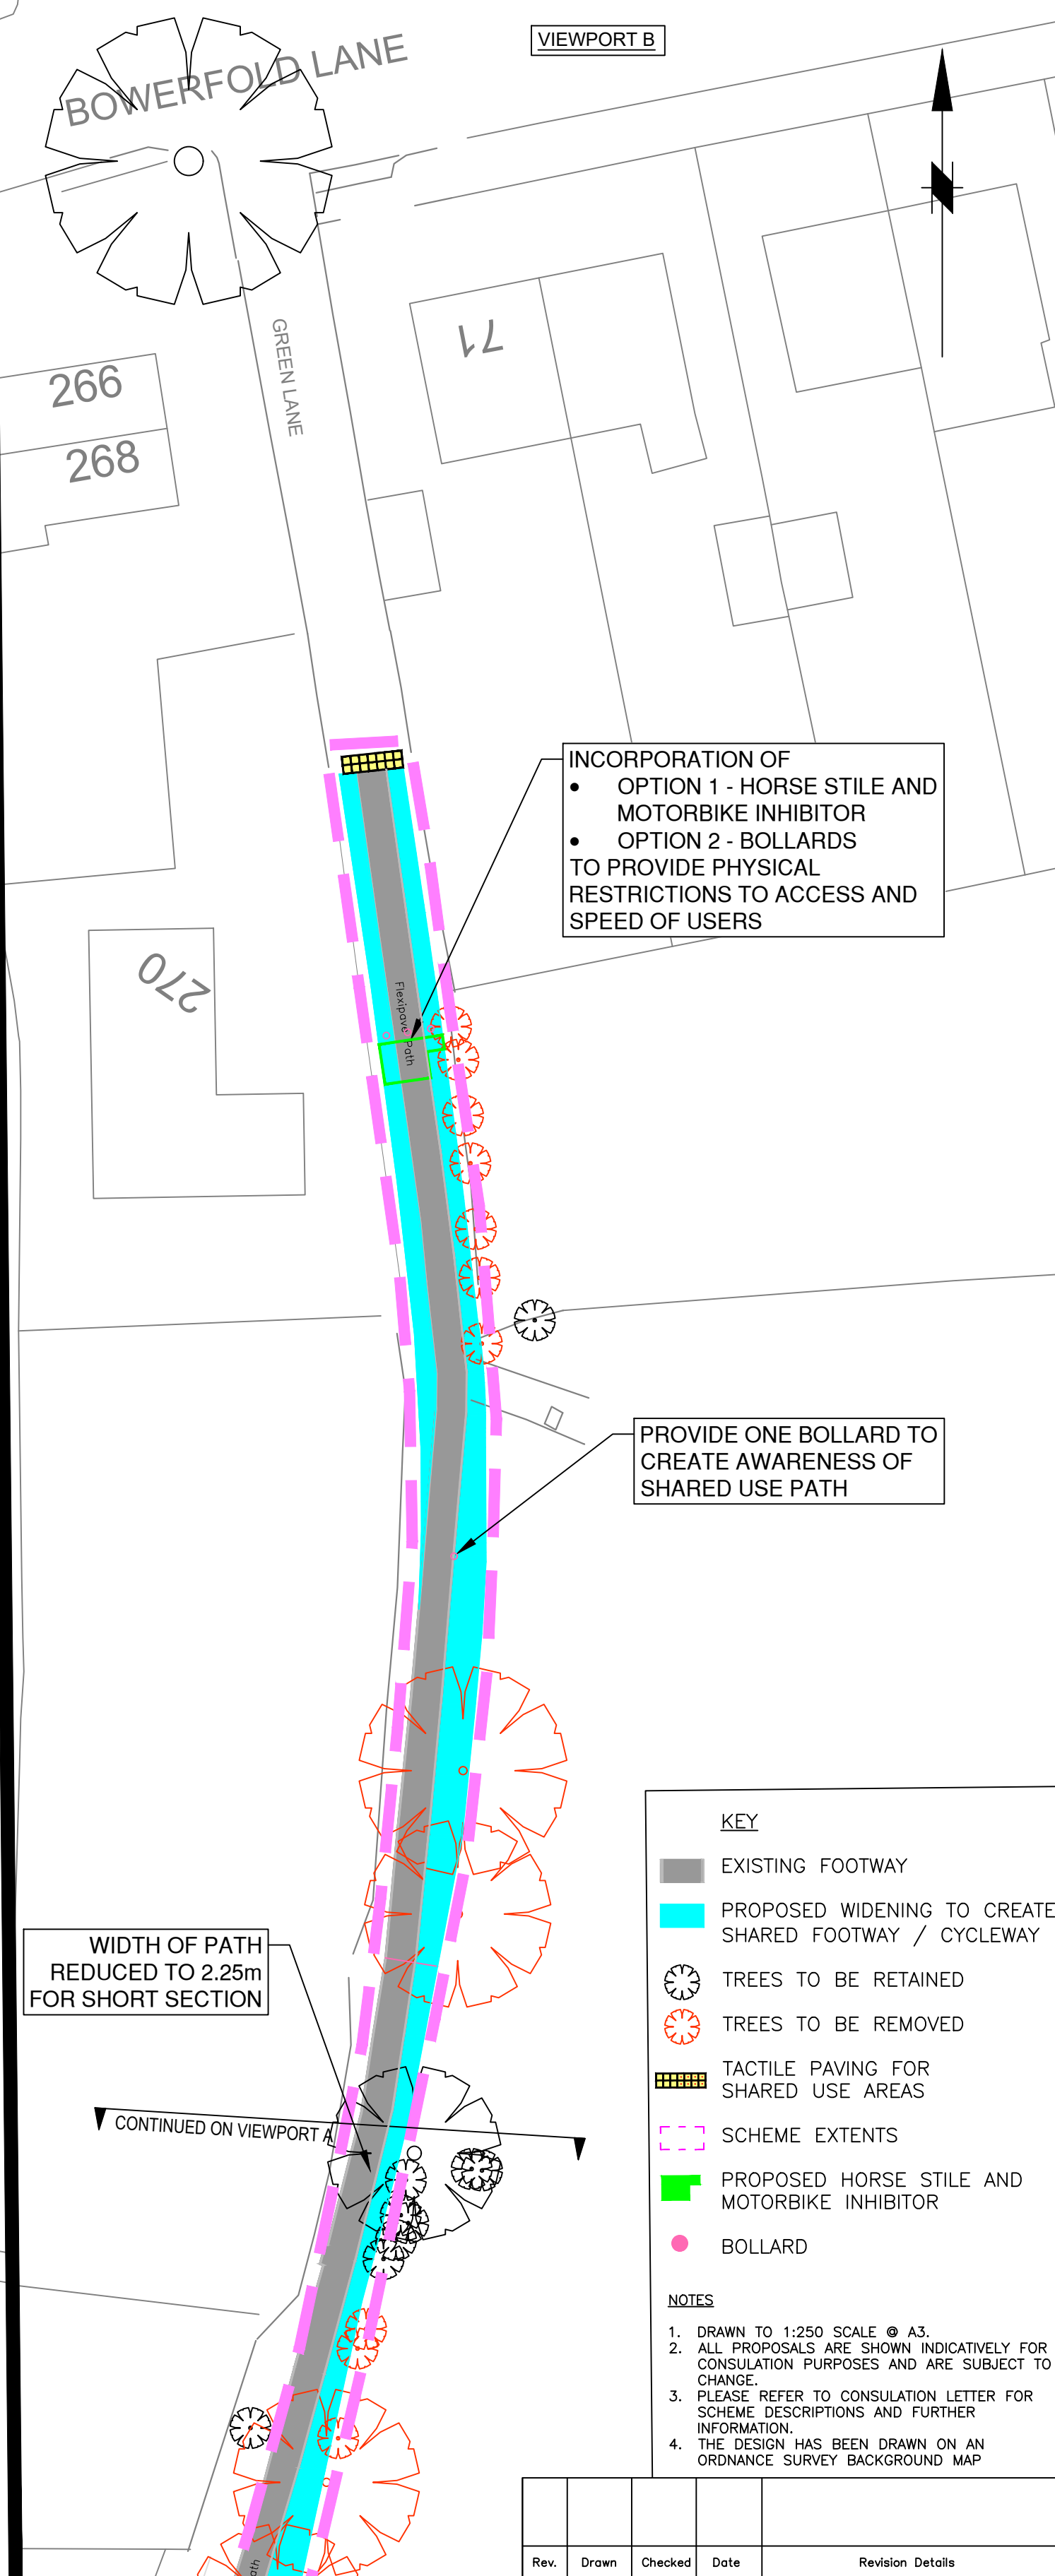


This map is reproduced from Ordnance Survey material with the permission of Ordnance Survey on behalf of the Controller of Her Majesty's Stationery Office © Crown copyright. Unauthorised reproduction infringes Crown copyright and may lead to prosecution or civil proceedings. Stockport Metropolitan Borough Council 100019571 2020

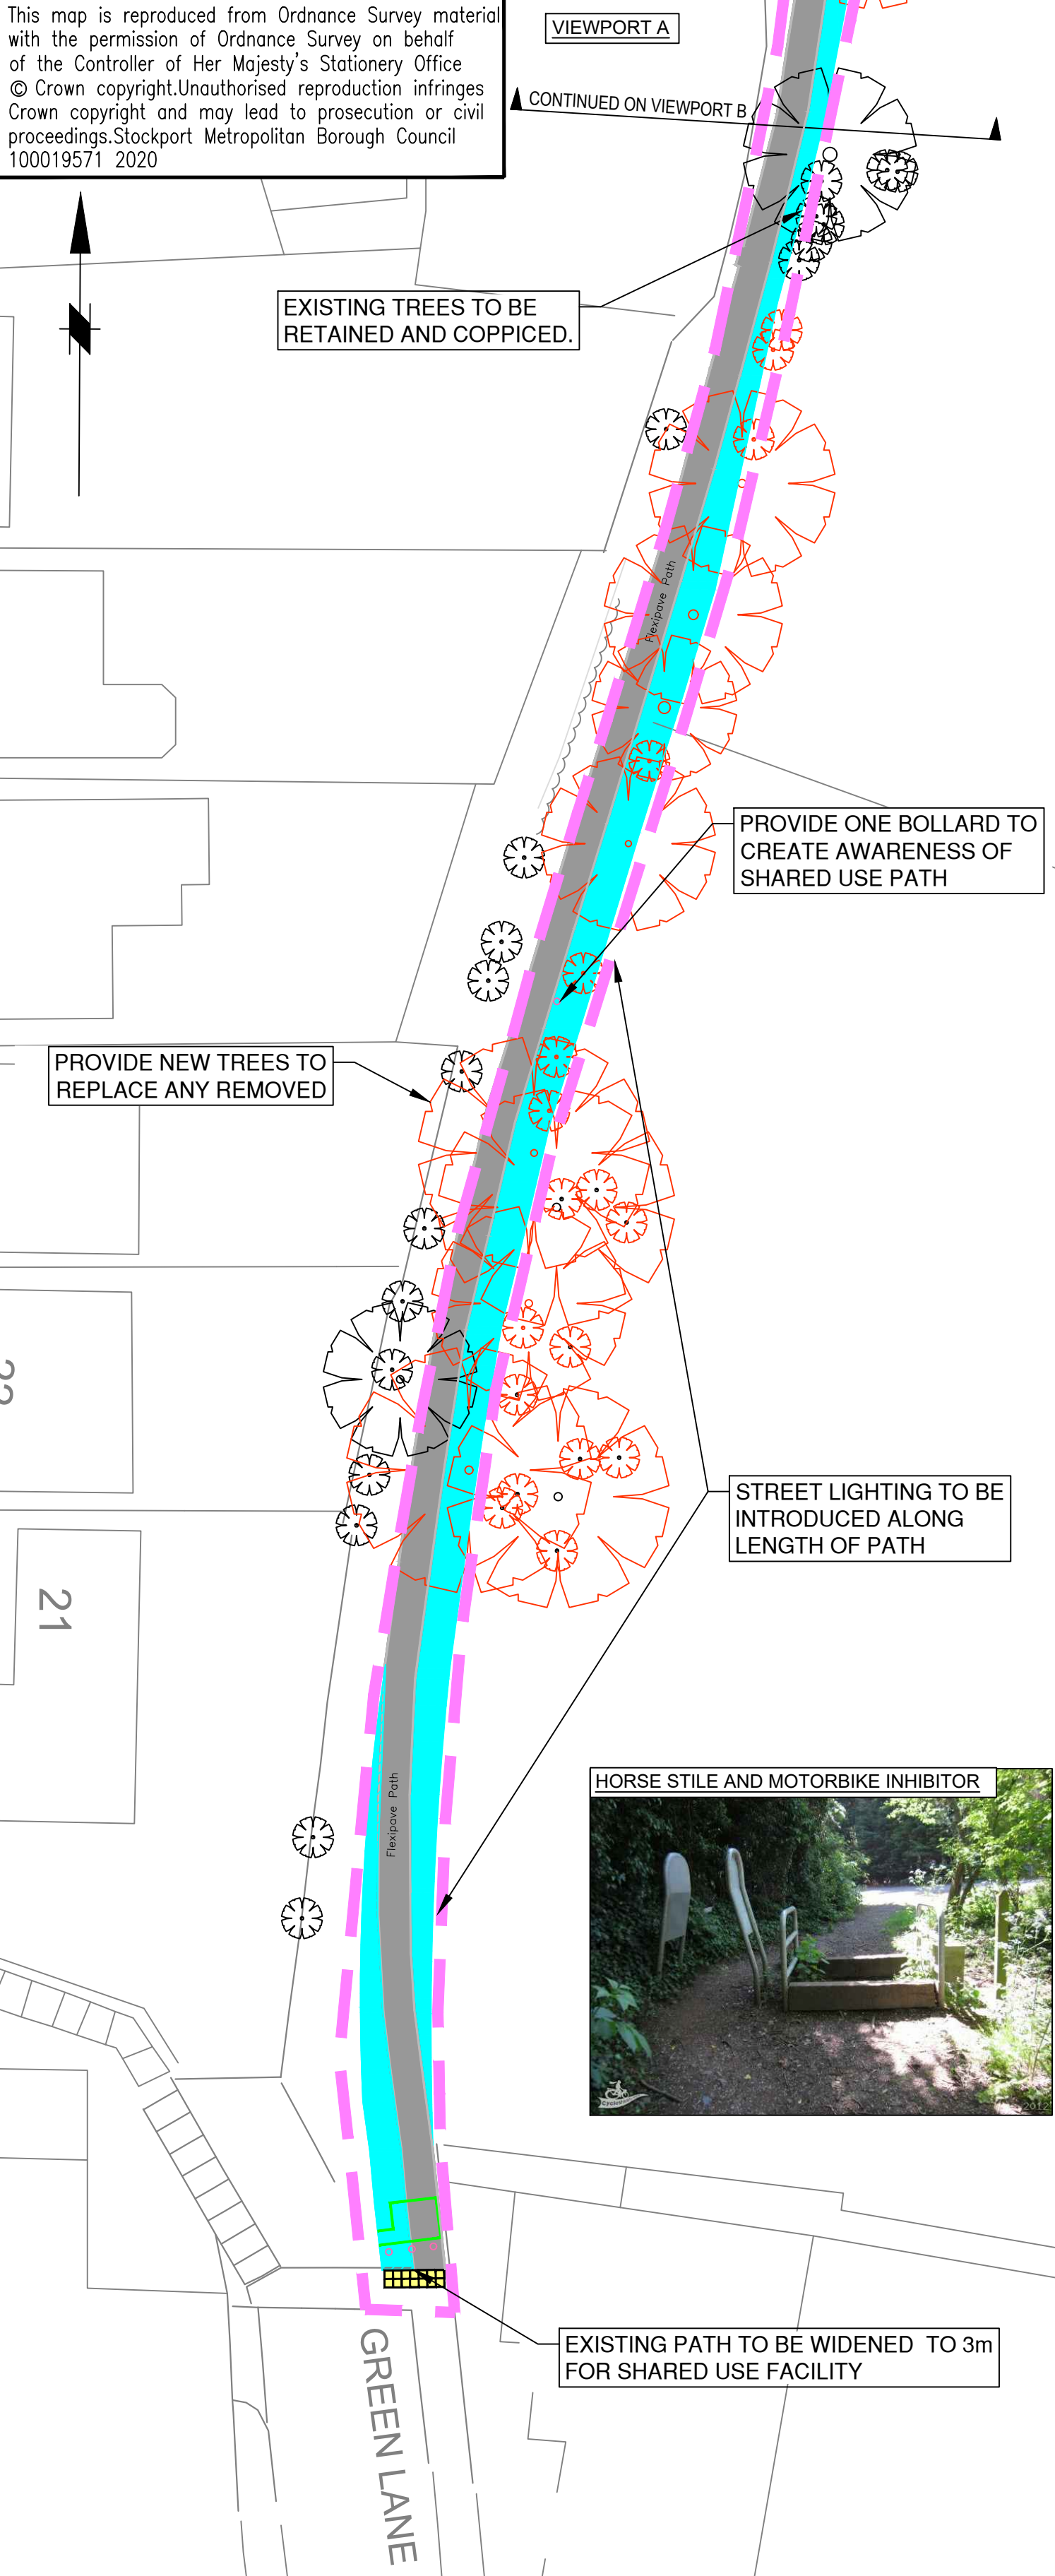

KEY

- EXISTING FOOTWAY
- PROPOSED WIDENING TO CREATE SHARED FOOTWAY / CYCLEWAY
- TREES TO BE RETAINED
- TREES TO BE REMOVED
- TACTILE PAVING FOR SHARED USE AREAS
- SCHEME EXTENTS
- PROPOSED HORSE STILE AND MOTORBIKE INHIBITOR
- BOLLARD

NOTES

- DRAWN TO 1:250 SCALE @ A3.
- ALL PROPOSALS ARE SHOWN INDICATIVELY FOR CONSULTATION PURPOSES AND ARE SUBJECT TO CHANGE.
- PLEASE REFER TO CONSULTATION LETTER FOR SCHEME DESCRIPTIONS AND FURTHER INFORMATION.
- THE DESIGN HAS BEEN DRAWN ON AN ORDNANCE SURVEY BACKGROUND MAP



STOCKPORT
METROPOLITAN BOROUGH COUNCIL

**FOR
CONSULTATION**

HIGHWAYS AND TRANSPORTATION
STOPFORD HOUSE
STOCKPORT SK1 3UR
Tel: 0161 474 4908

CAROLINE SIMPSON
DEPUTY CHIEF EXECUTIVE

JOB TITLE
LSH FOOTPATH IMPROVEMENTS

DRAWN JL	ENGINEER JL	CHECKED RF	APPROVED PH
DATE 16/02/21	DATE 16/02/21	DATE 24/02/21	DATE 24/02/21

SCALE 1:250 @ A2	DRAWING NUMBER 5180/001/FP	Revision A
---------------------	-------------------------------	---------------

DRAWING TITLE
GREEN LANE SHARED FOOTWAY / CYCLEWAY