


This map is reproduced from Ordnance Survey material with the permission of Ordnance Survey on behalf of the Controller of Her Majesty's Stationary Office
© Crown copyright. Unauthorised reproduction infringes Crown copyright and may lead to prosecution or civil proceedings. Stockport Metropolitan Borough Council 1000195/1 2015

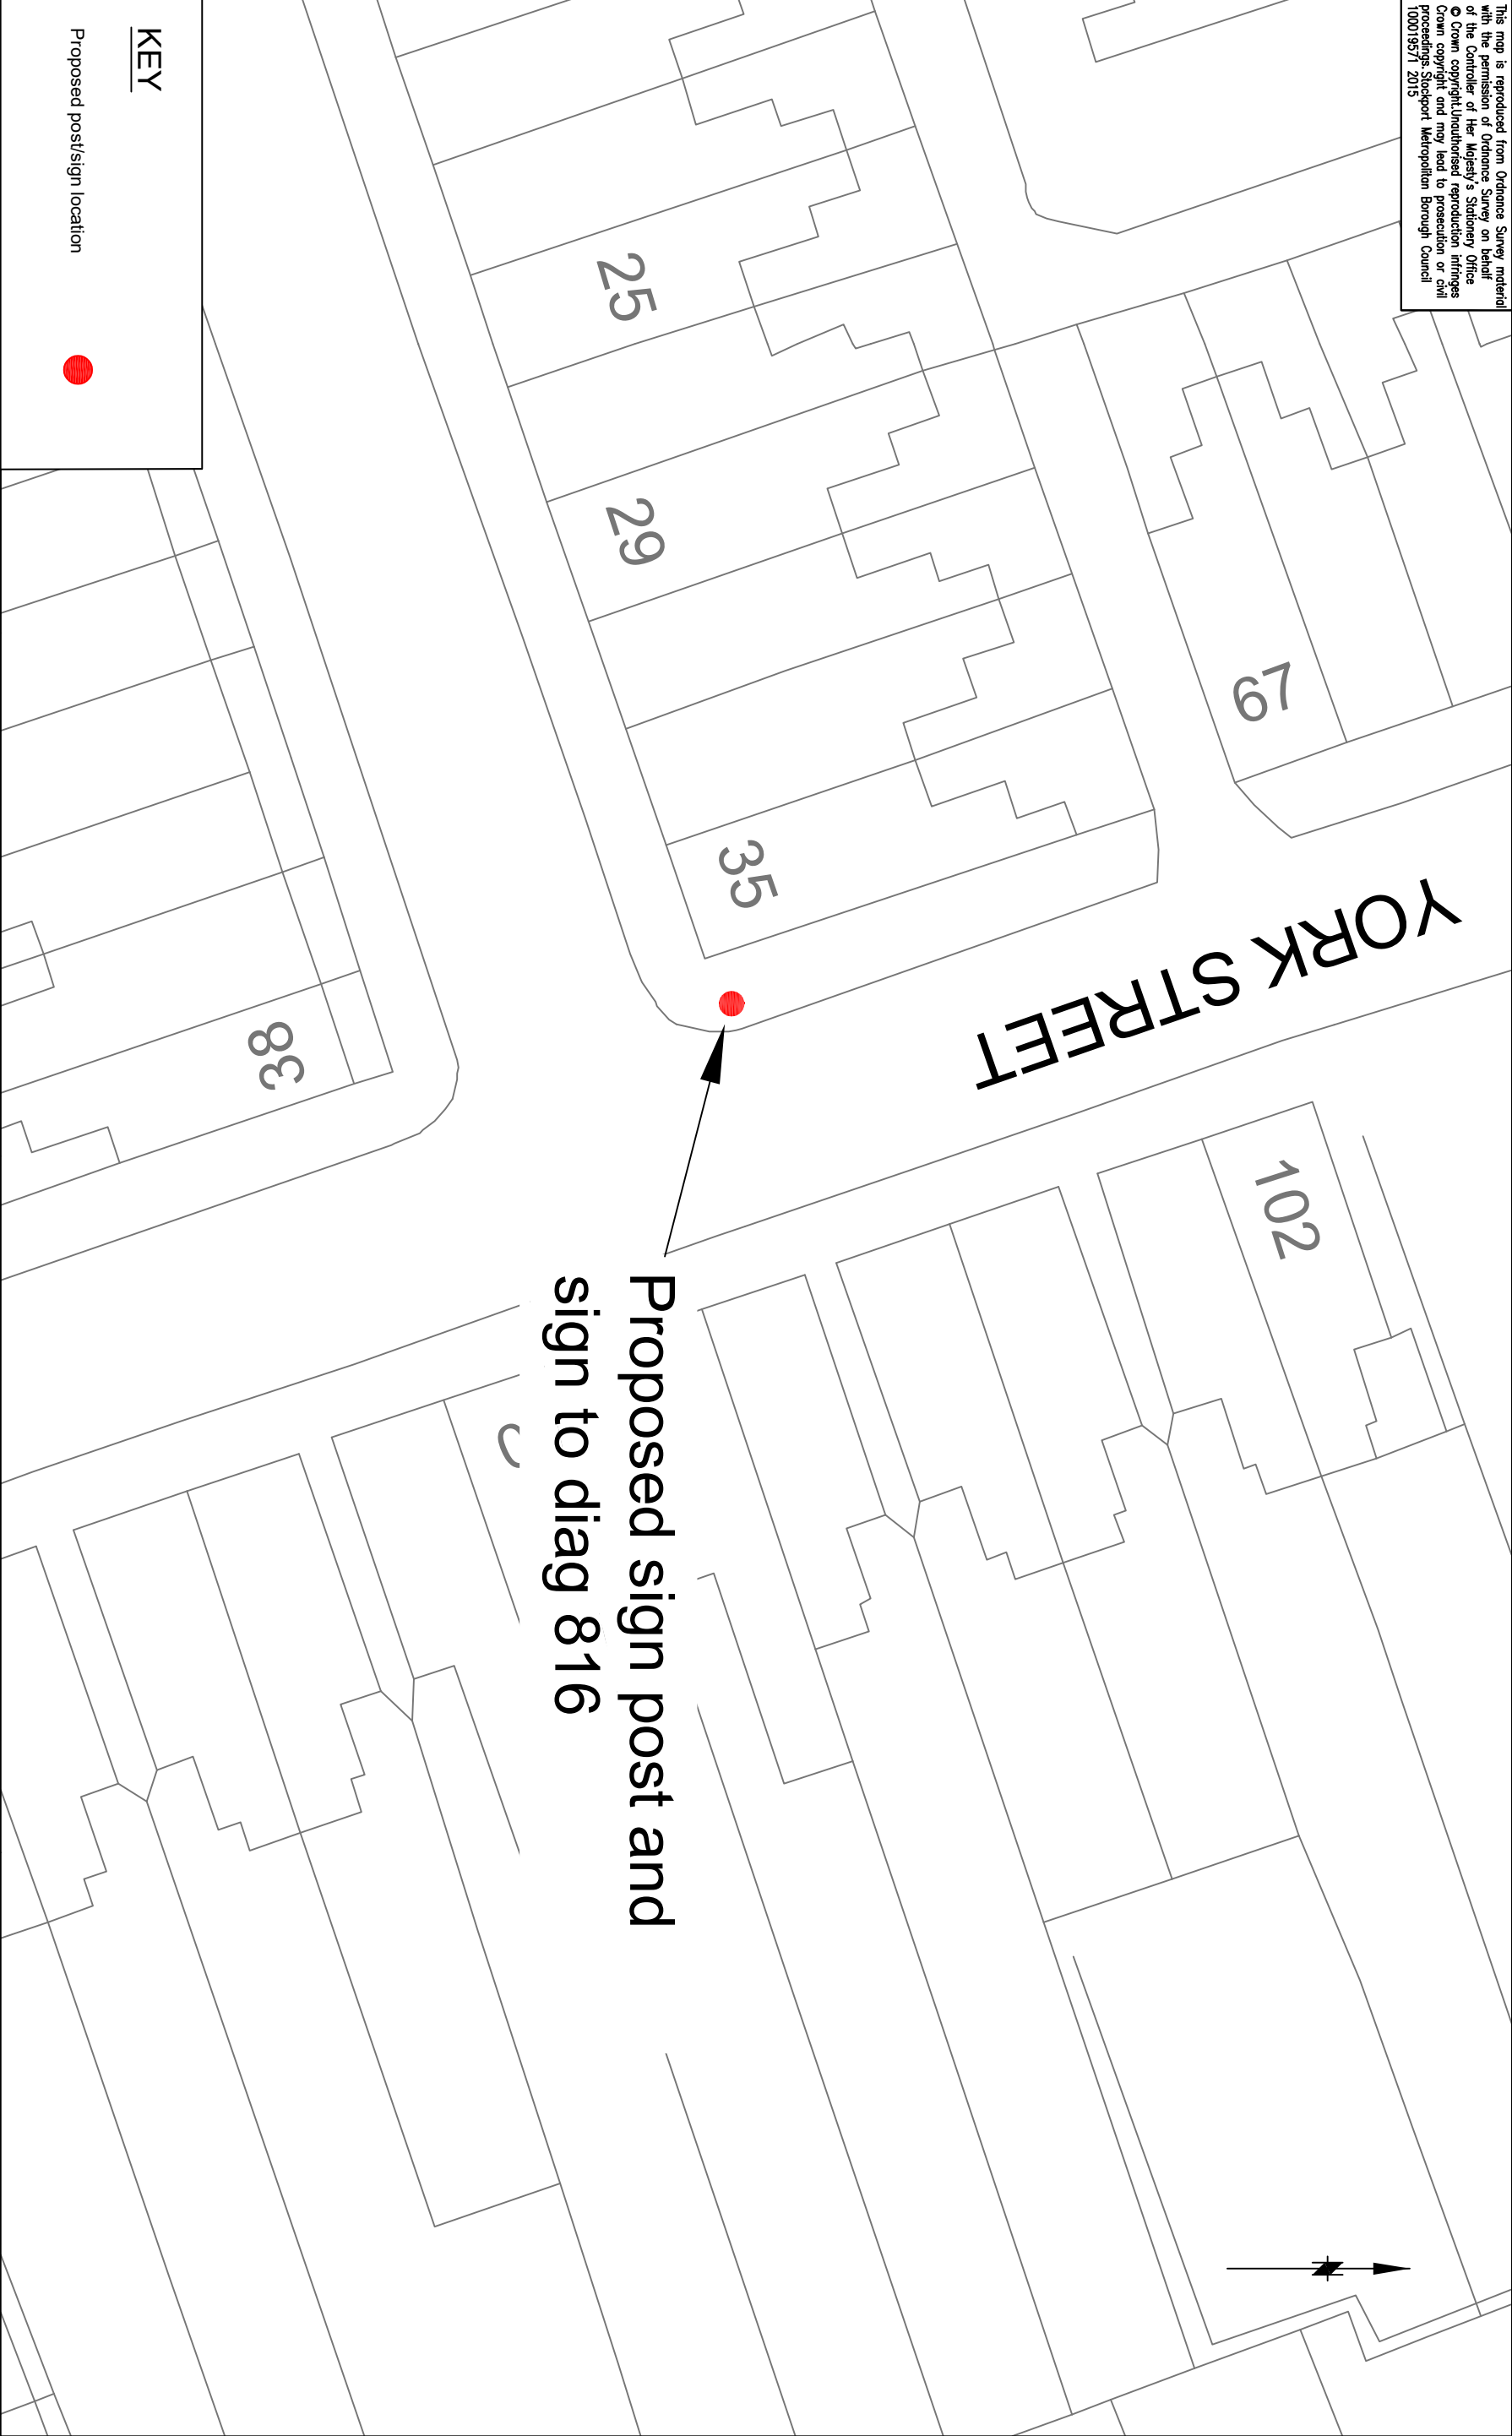

KEY

Proposed post/sign location



STOCKPORT
METROPOLITAN BOROUGH COUNCIL

STOFORD HOUSE
STOCKPORT SK1 3XE
Tel : 0161 424 1614
Fax : 0161

CORPORATE DIRECTORATE
PLACE

AMENDMENTS				
DRAWN	CHECKED	DATE	No	AMENDMENT

JOB TITLE	
York Street	
DRAWING TITLE	
Proposed sign post & sign Diag 816	

Filename				
Drawn	GK	Engineer	GK	Checked
Date	26.5.21	Date	26.5.21	Date
Scale			CP	26.5.21
			Approved	26.5.21
			JB	
Drawing No. NM36–York Street – Diag 816				Revision