


This map is reproduced from Ordnance Survey material with the permission of Ordnance Survey on behalf of the Controller of Her Majesty's Stationery Office © Crown copyright. Unauthorised reproduction infringes Crown copyright and may lead to prosecution or civil proceedings. Stockport Metropolitan Borough Council 100019571 2021

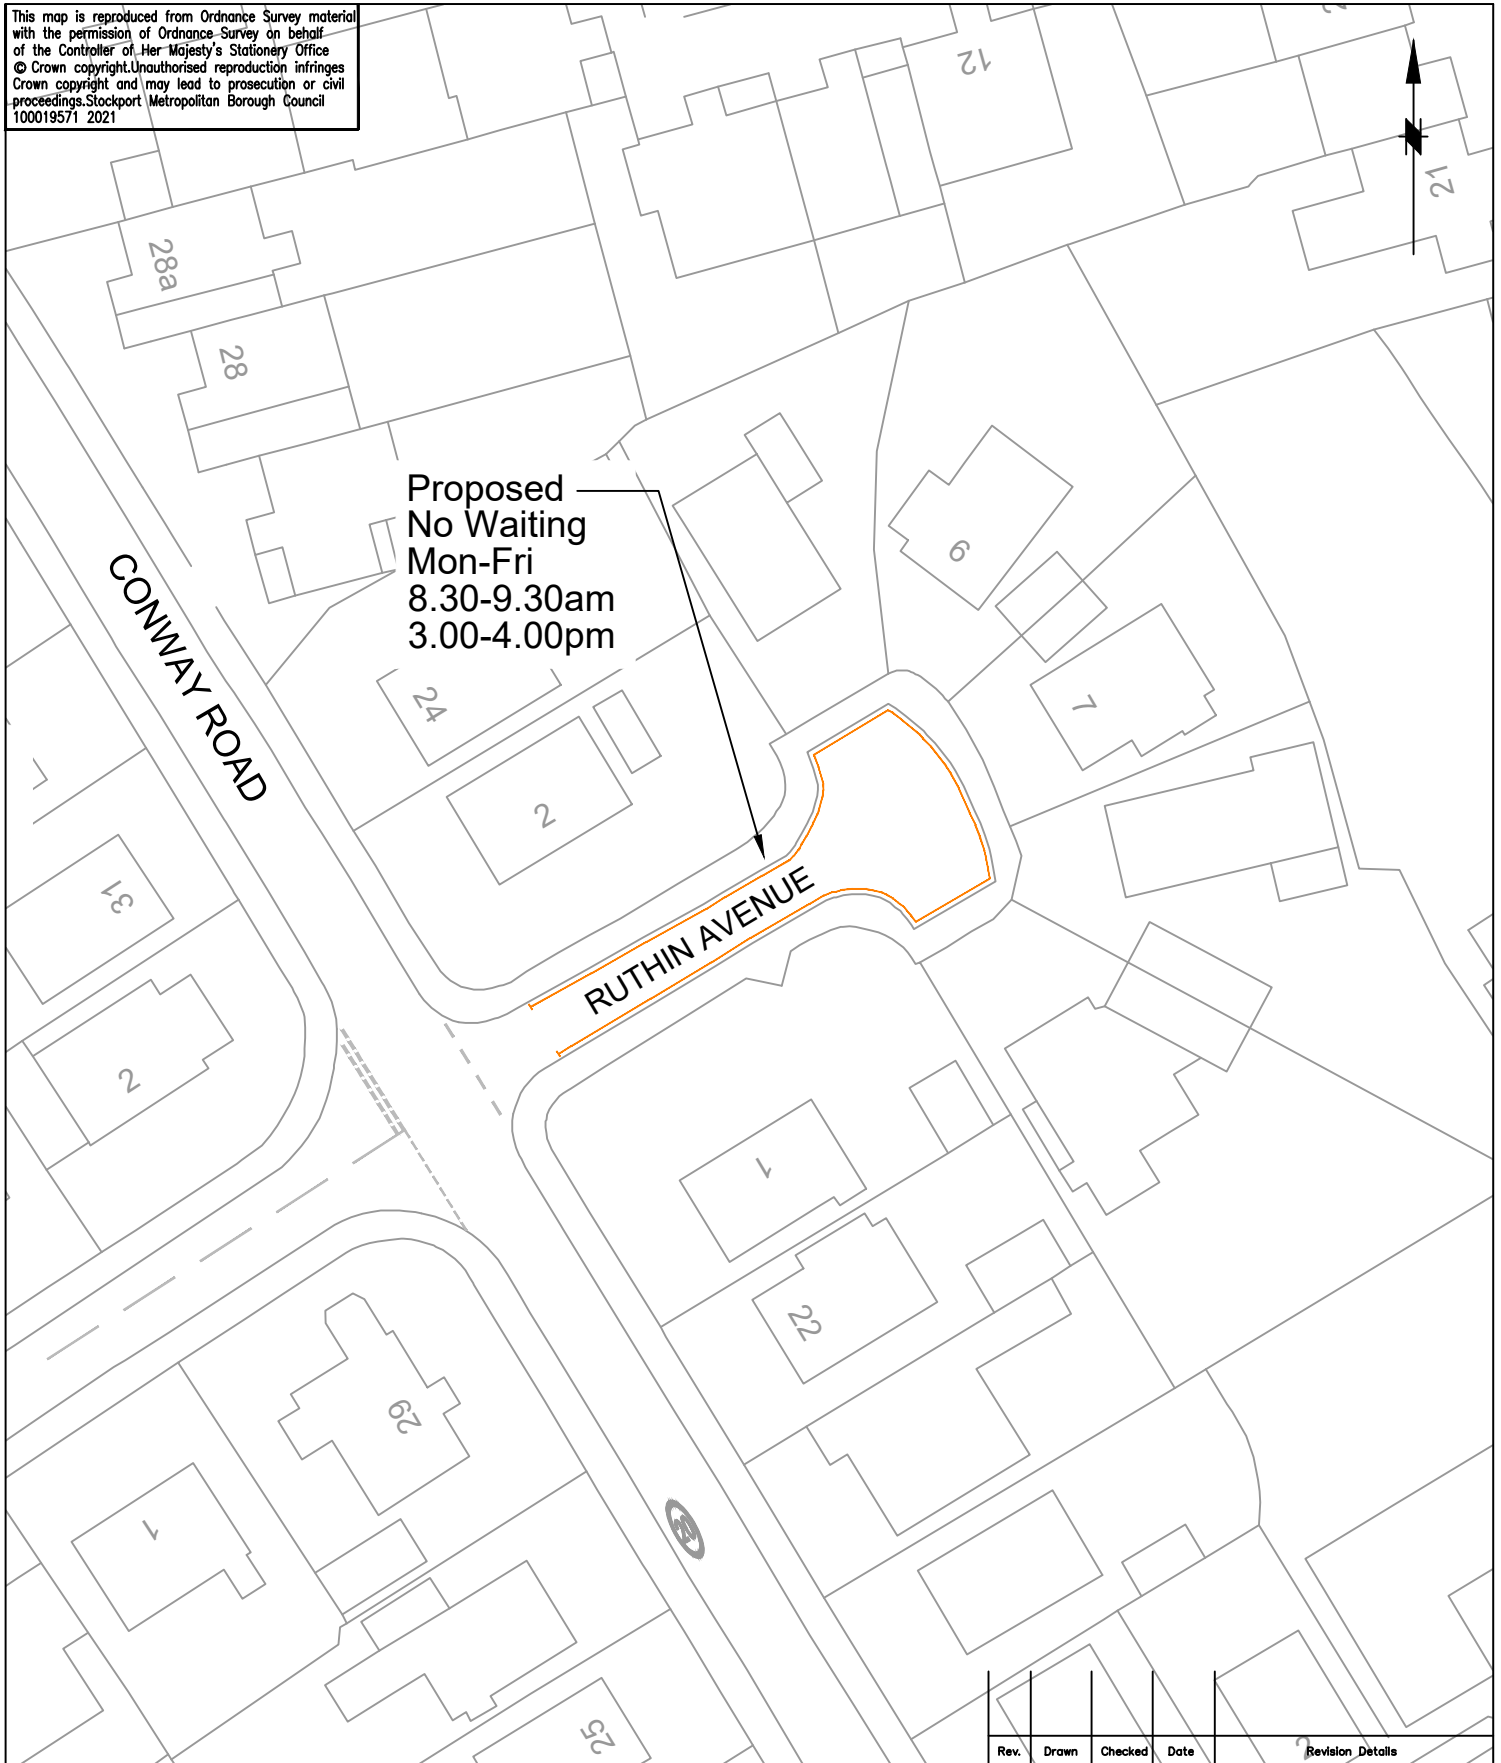

Rev.	Drawn	Checked	Date	Revision Details



# STOCKPORT

METROPOLITAN BOROUGH COUNCIL

HIGHWAYS AND TRANSPORTATION  
STOPFORD HOUSE  
STOCKPORT SK1 3XE  
Tel: 0161 474  
FAX: 0161

CAROLINE SIMPSON  
DEPUTY CHIEF EXECUTIVE

JOB TITLE

**ROAD SAFETY AROUND SCHOOLS**

DRAWN	ENGINEER	CHECKED	APPROVED
GPL	GPL	CAS	PH
DATE	DATE	DATE	DATE
03/2021	03/2021	03/2021	03/2021
SCALE 1:500@A4		SCG No.	
DRAWING NUMBER F/0305/030/002			Revision
DRAWING TITLE			

**CHEADLE CATHOLIC SCHOOL**