


This map is reproduced from Ordnance Survey material with the permission of Ordnance Survey on behalf of the Controller of Her Majesty's Stationery Office © Crown copyright. Unauthorised reproduction infringes Crown copyright and may lead to prosecution or civil proceedings. Stockport Metropolitan Borough Council 100019571 2021

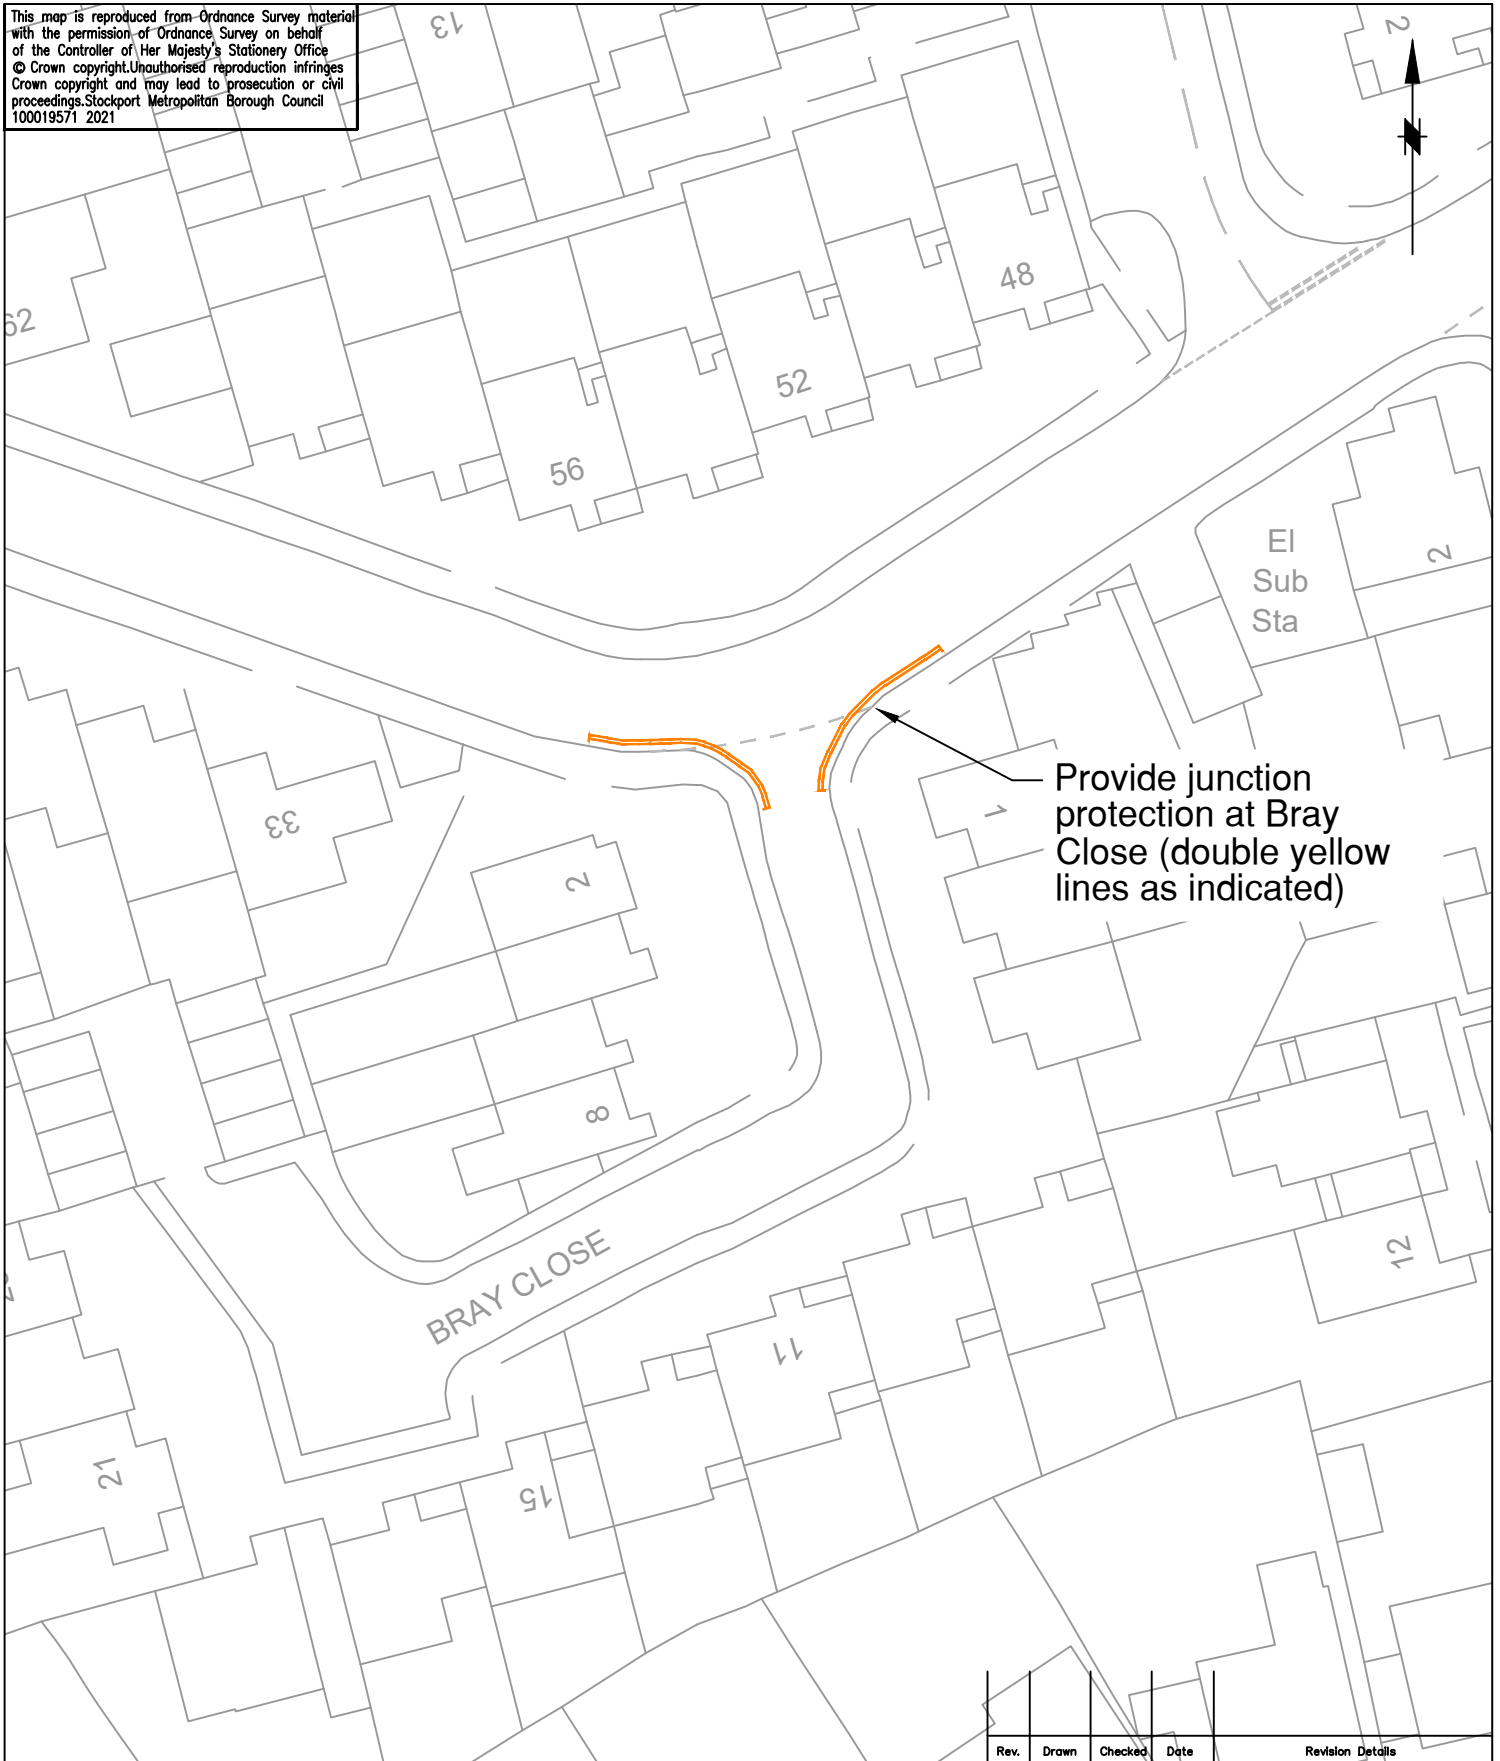

Rev.	Drawn	Checked	Date	Revision Details



STOCKPORT

METROPOLITAN BOROUGH COUNCIL

HIGHWAYS AND TRANSPORTATION
STOPFORD HOUSE
STOCKPORT SK1 3XE
Tel: 0161 474
FAX: 0161

CAROLINE SIMPSON
DEPUTY CHIEF EXECUTIVE

JOB TITLE

ROAD SAFETY AROUND SCHOOLS

DRAWN	ENGINEER	CHECKED	APPROVED
GPL	GPL	CAS	PH
DATE	DATE	DATE	DATE
03/2021	03/2021	03/2021	03/2021
SCALE 1:500@A4		SCG No.	
DRAWING NUMBER F/0305/030/003			Revision
DRAWING TITLE			

CHEADLE CATHOLIC SCHOOL