


This map is reproduced from Ordnance Survey material with the permission of Ordnance Survey on behalf of the Controller of Her Majesty's Stationery Office
© Crown copyright. Unauthorised reproduction infringes Crown copyright and may lead to prosecution or civil proceedings. Stockport Metropolitan Borough Council 100019571 2021

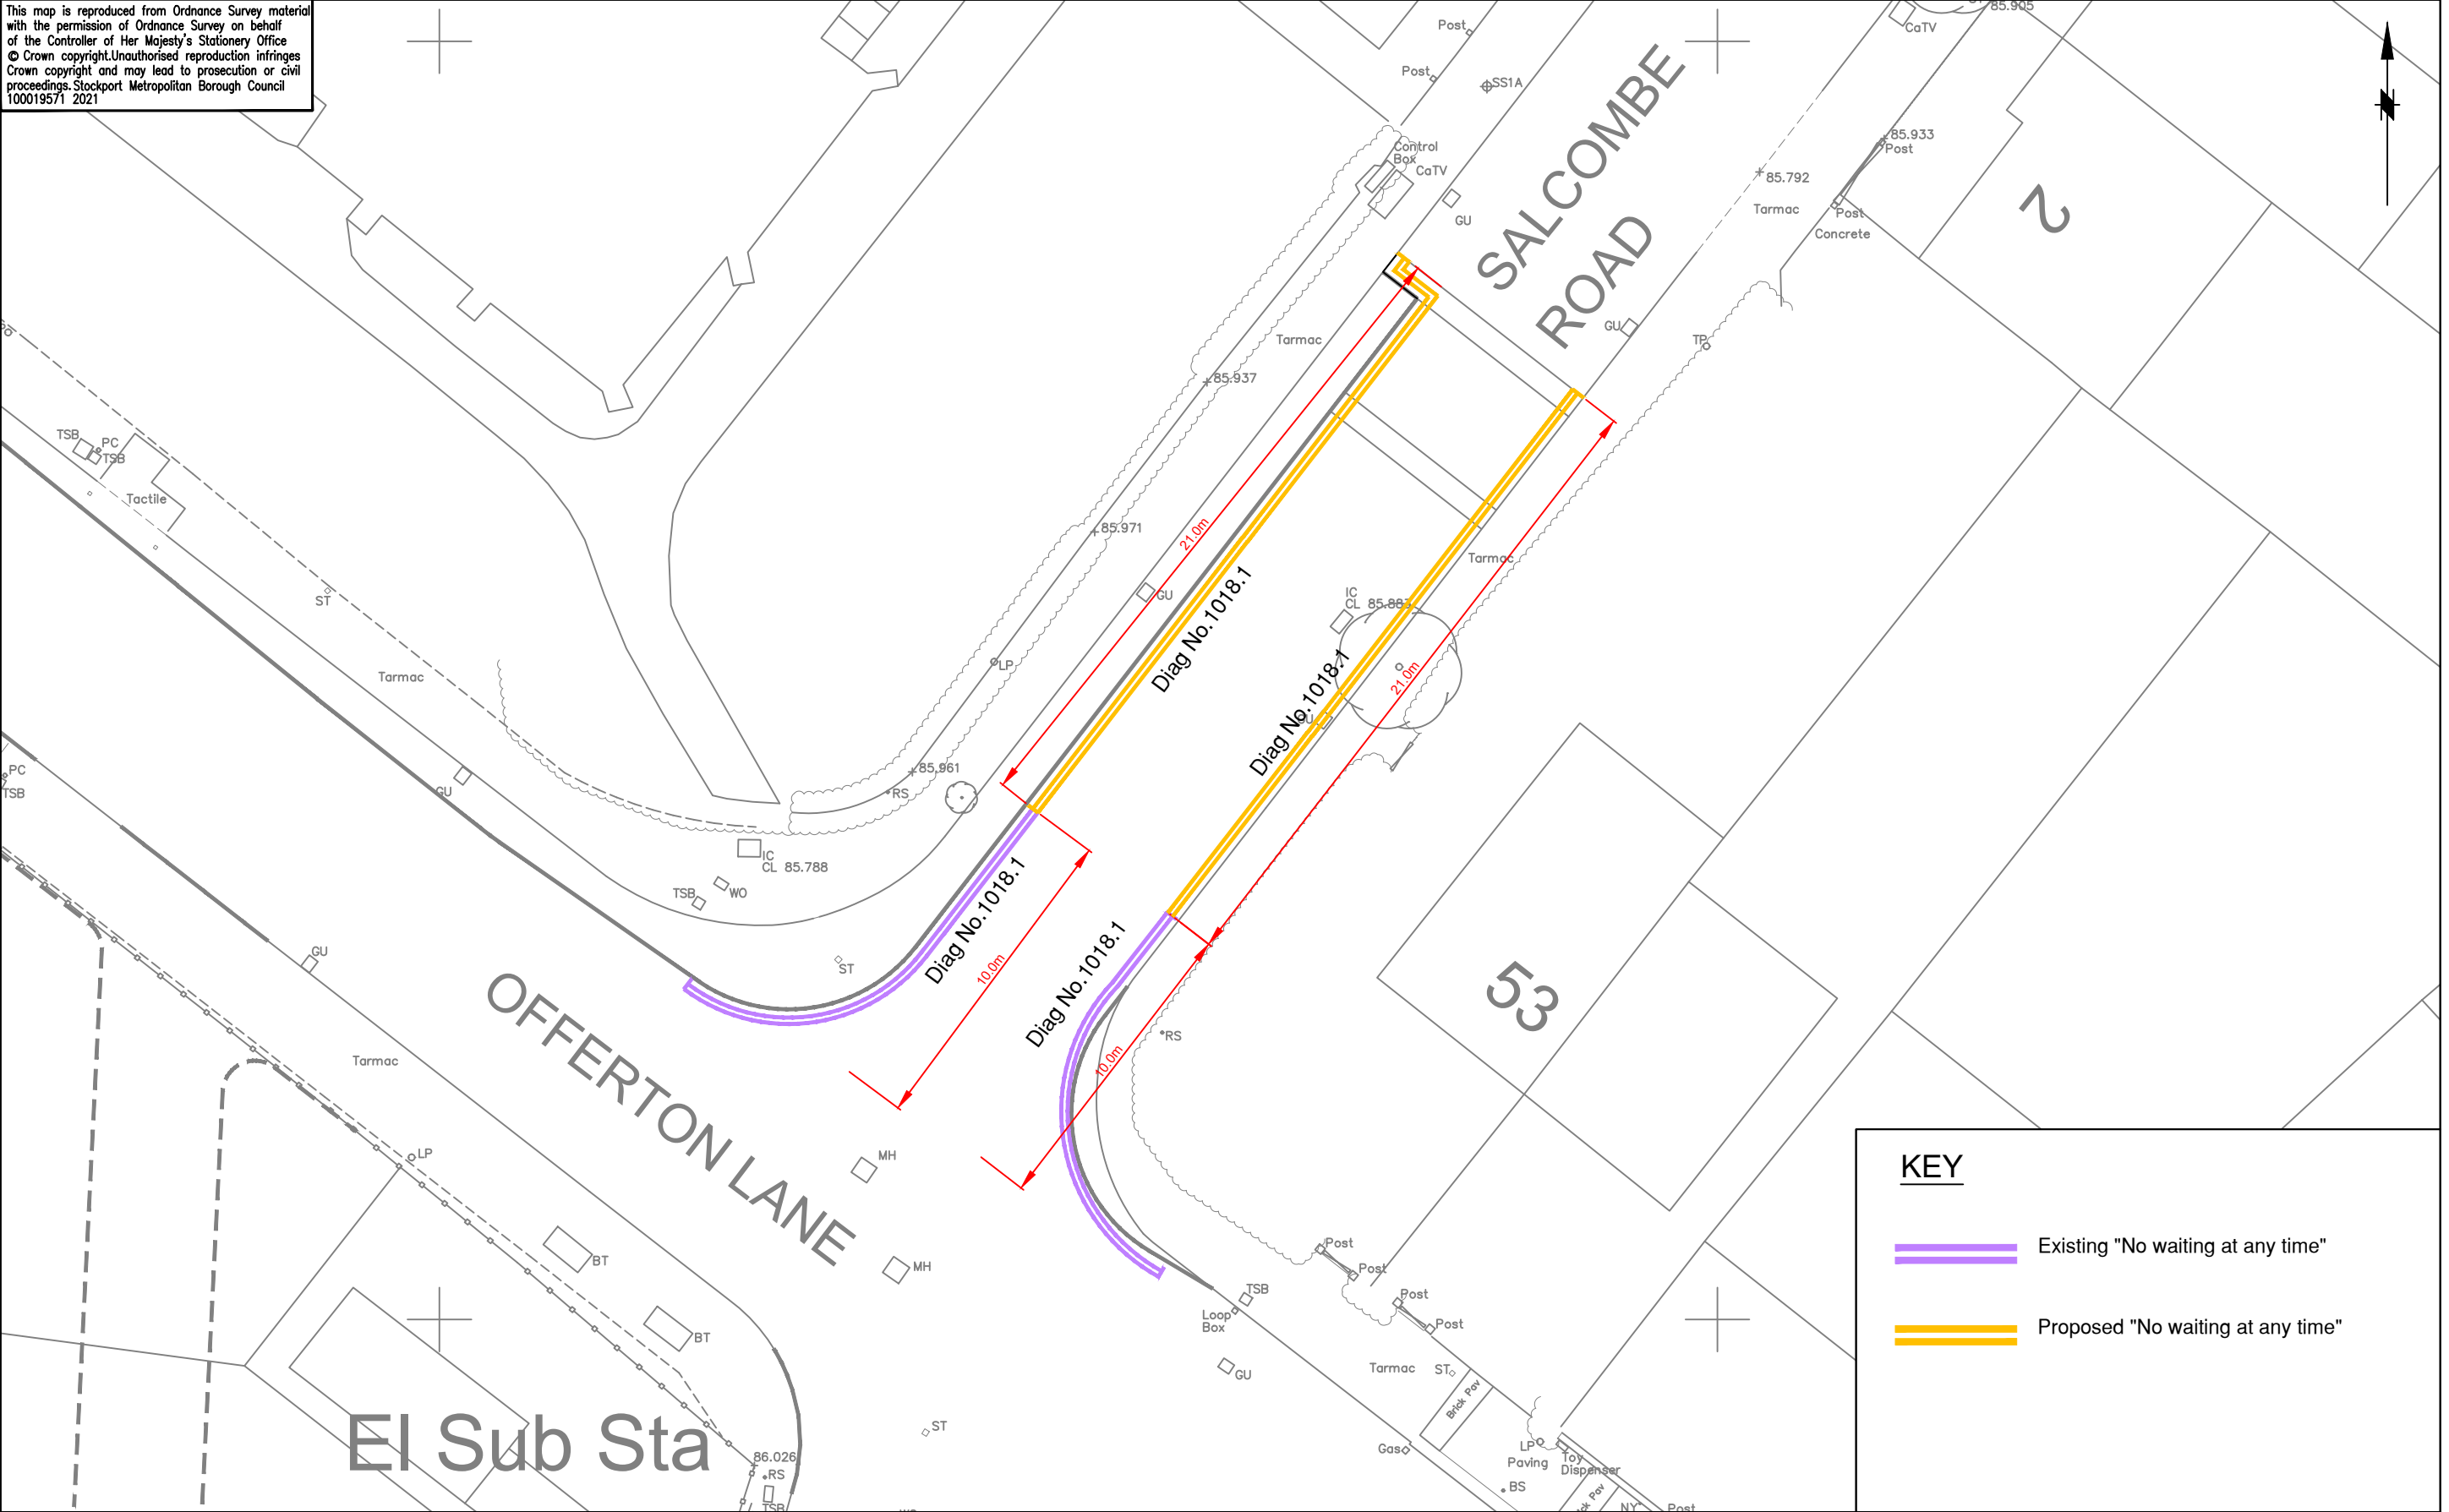

KEY

Existing "No waiting at any time"

Proposed "No waiting at any time"

Drawn	Engineer	Checked	Approved
SEB	SEB	KF	KF
Date	Date	Date	Date
10/06/21	10/06/21	10/06/21	10/06/21
Scale			
1:200			
Drawing No.			Revision
C/0280A/1200/003			



STOCKPORT

METROPOLITAN BOROUGH COUNCIL

HIGHWAYS AND TRANSPORTATION

STOPFORD HOUSE

STOCKPORT SK1 3XE

Tel : 0161 474

CAROLINE SIMPSON

DEPUTY CHIEF EXECUTIVE

AMENDMENTS					
DRAWN	CHECKED	DATE	No	AMENDMENT	
XX	XX	XX.XX.XX	A	XX	

JOB TITLE

OFFERTON LANE - SALCOMBE ROAD

DRAWING TITLE

PROPOSED TRO