


This map is reproduced from Ordnance Survey material with the permission of Ordnance Survey on behalf of the Controller of Her Majesty's Stationary Office © Crown copyright. Unauthorised reproduction infringes Crown copyright and may lead to prosecution or civil proceedings. Stockport Metropolitan Borough Council 100019571 2020

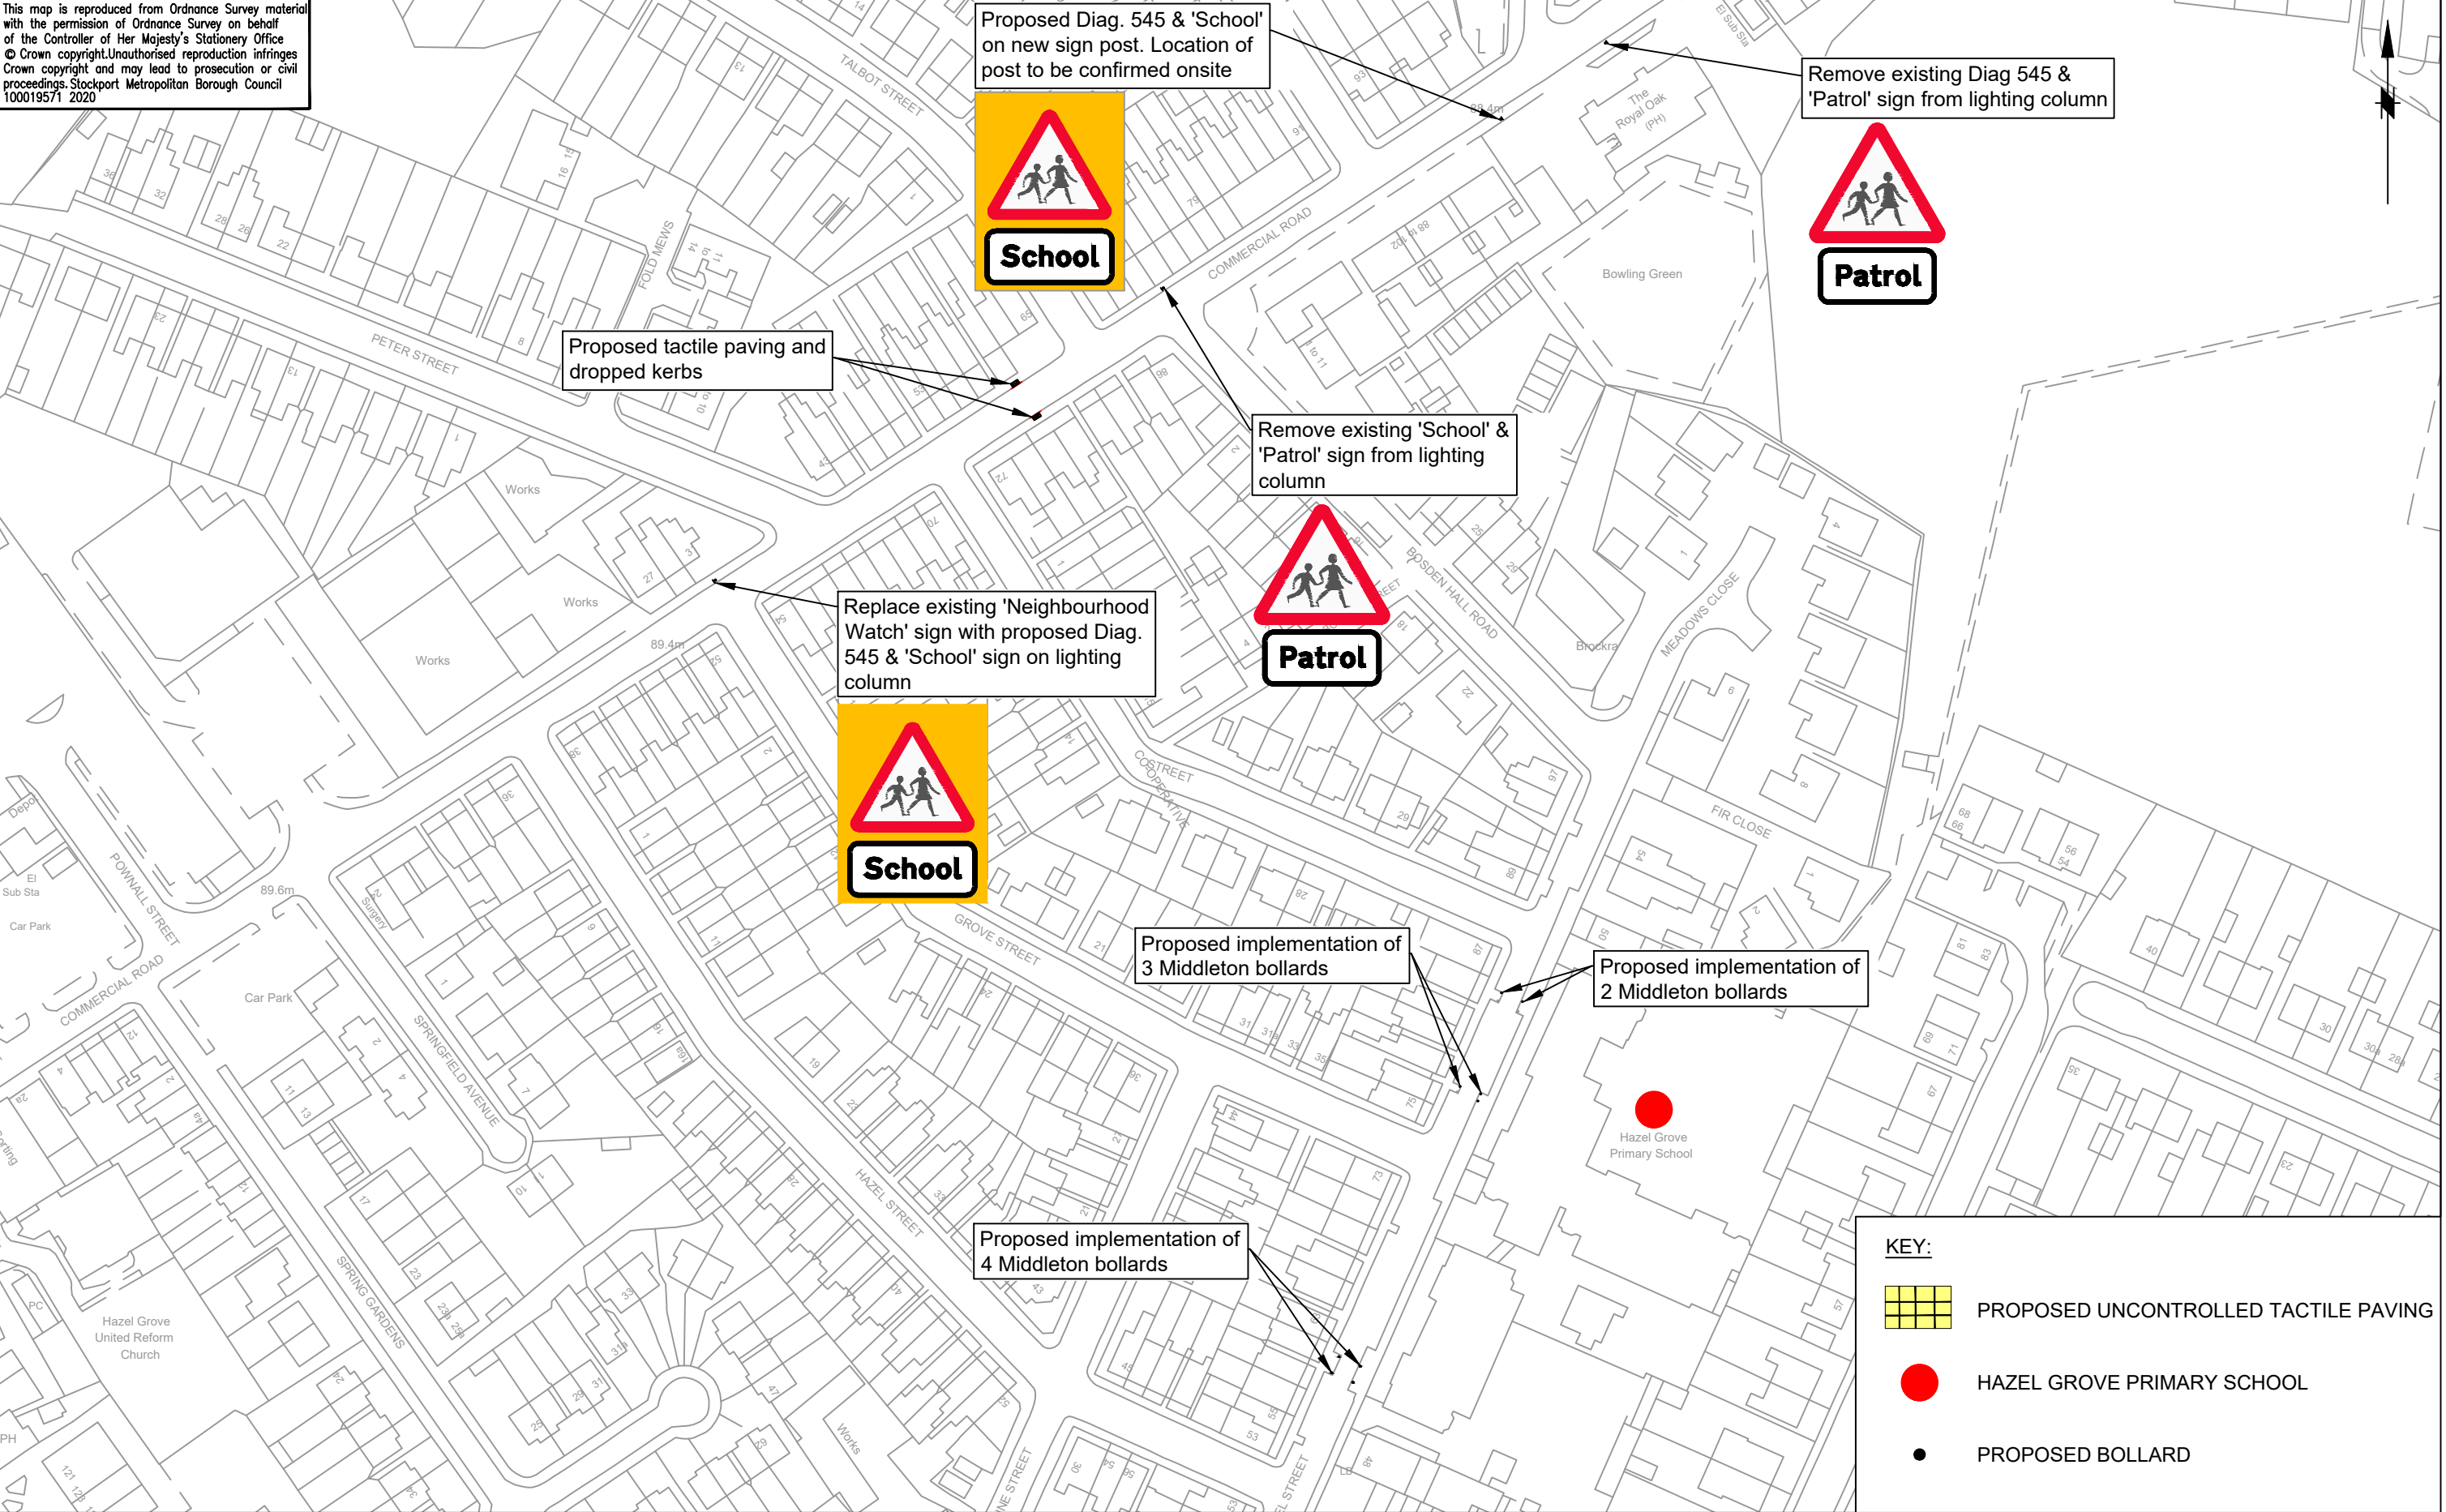



STOCKPORT

METROPOLITAN BOROUGH COUNCIL

HIGHWAYS AND TRANSPORTATION
STOPFORD HOUSE
STOCKPORT SK1 3XE
Tel : 0161 474

CAROLINE SIMPSON
CORPORATE DIRECTOR
PLACE

AMENDMENTS				
DRAWN	CHECKED	DATE	No	AMENDMENT

JOB TITLE

DRAWING TITLE

Road Safety Around Schools

Hazel Grove Primary School

Drawn	Engineer	Checked	Approved
AD	CAS	PH	ES
Date	Date	Date	Date
12/20	12/20	12/20	12/20
Scale			
NTS @ A3			
Drawing No.			Revision
0305_42_HG_001			1