


This map is reproduced from Ordnance Survey material with the permission of Ordnance Survey on behalf of the Controller of Her Majesty's Stationary Office © Crown copyright. Unauthorised reproduction infringes Crown copyright and may lead to prosecution or civil proceedings. Stockport Metropolitan Borough Council 1000195/71 2020

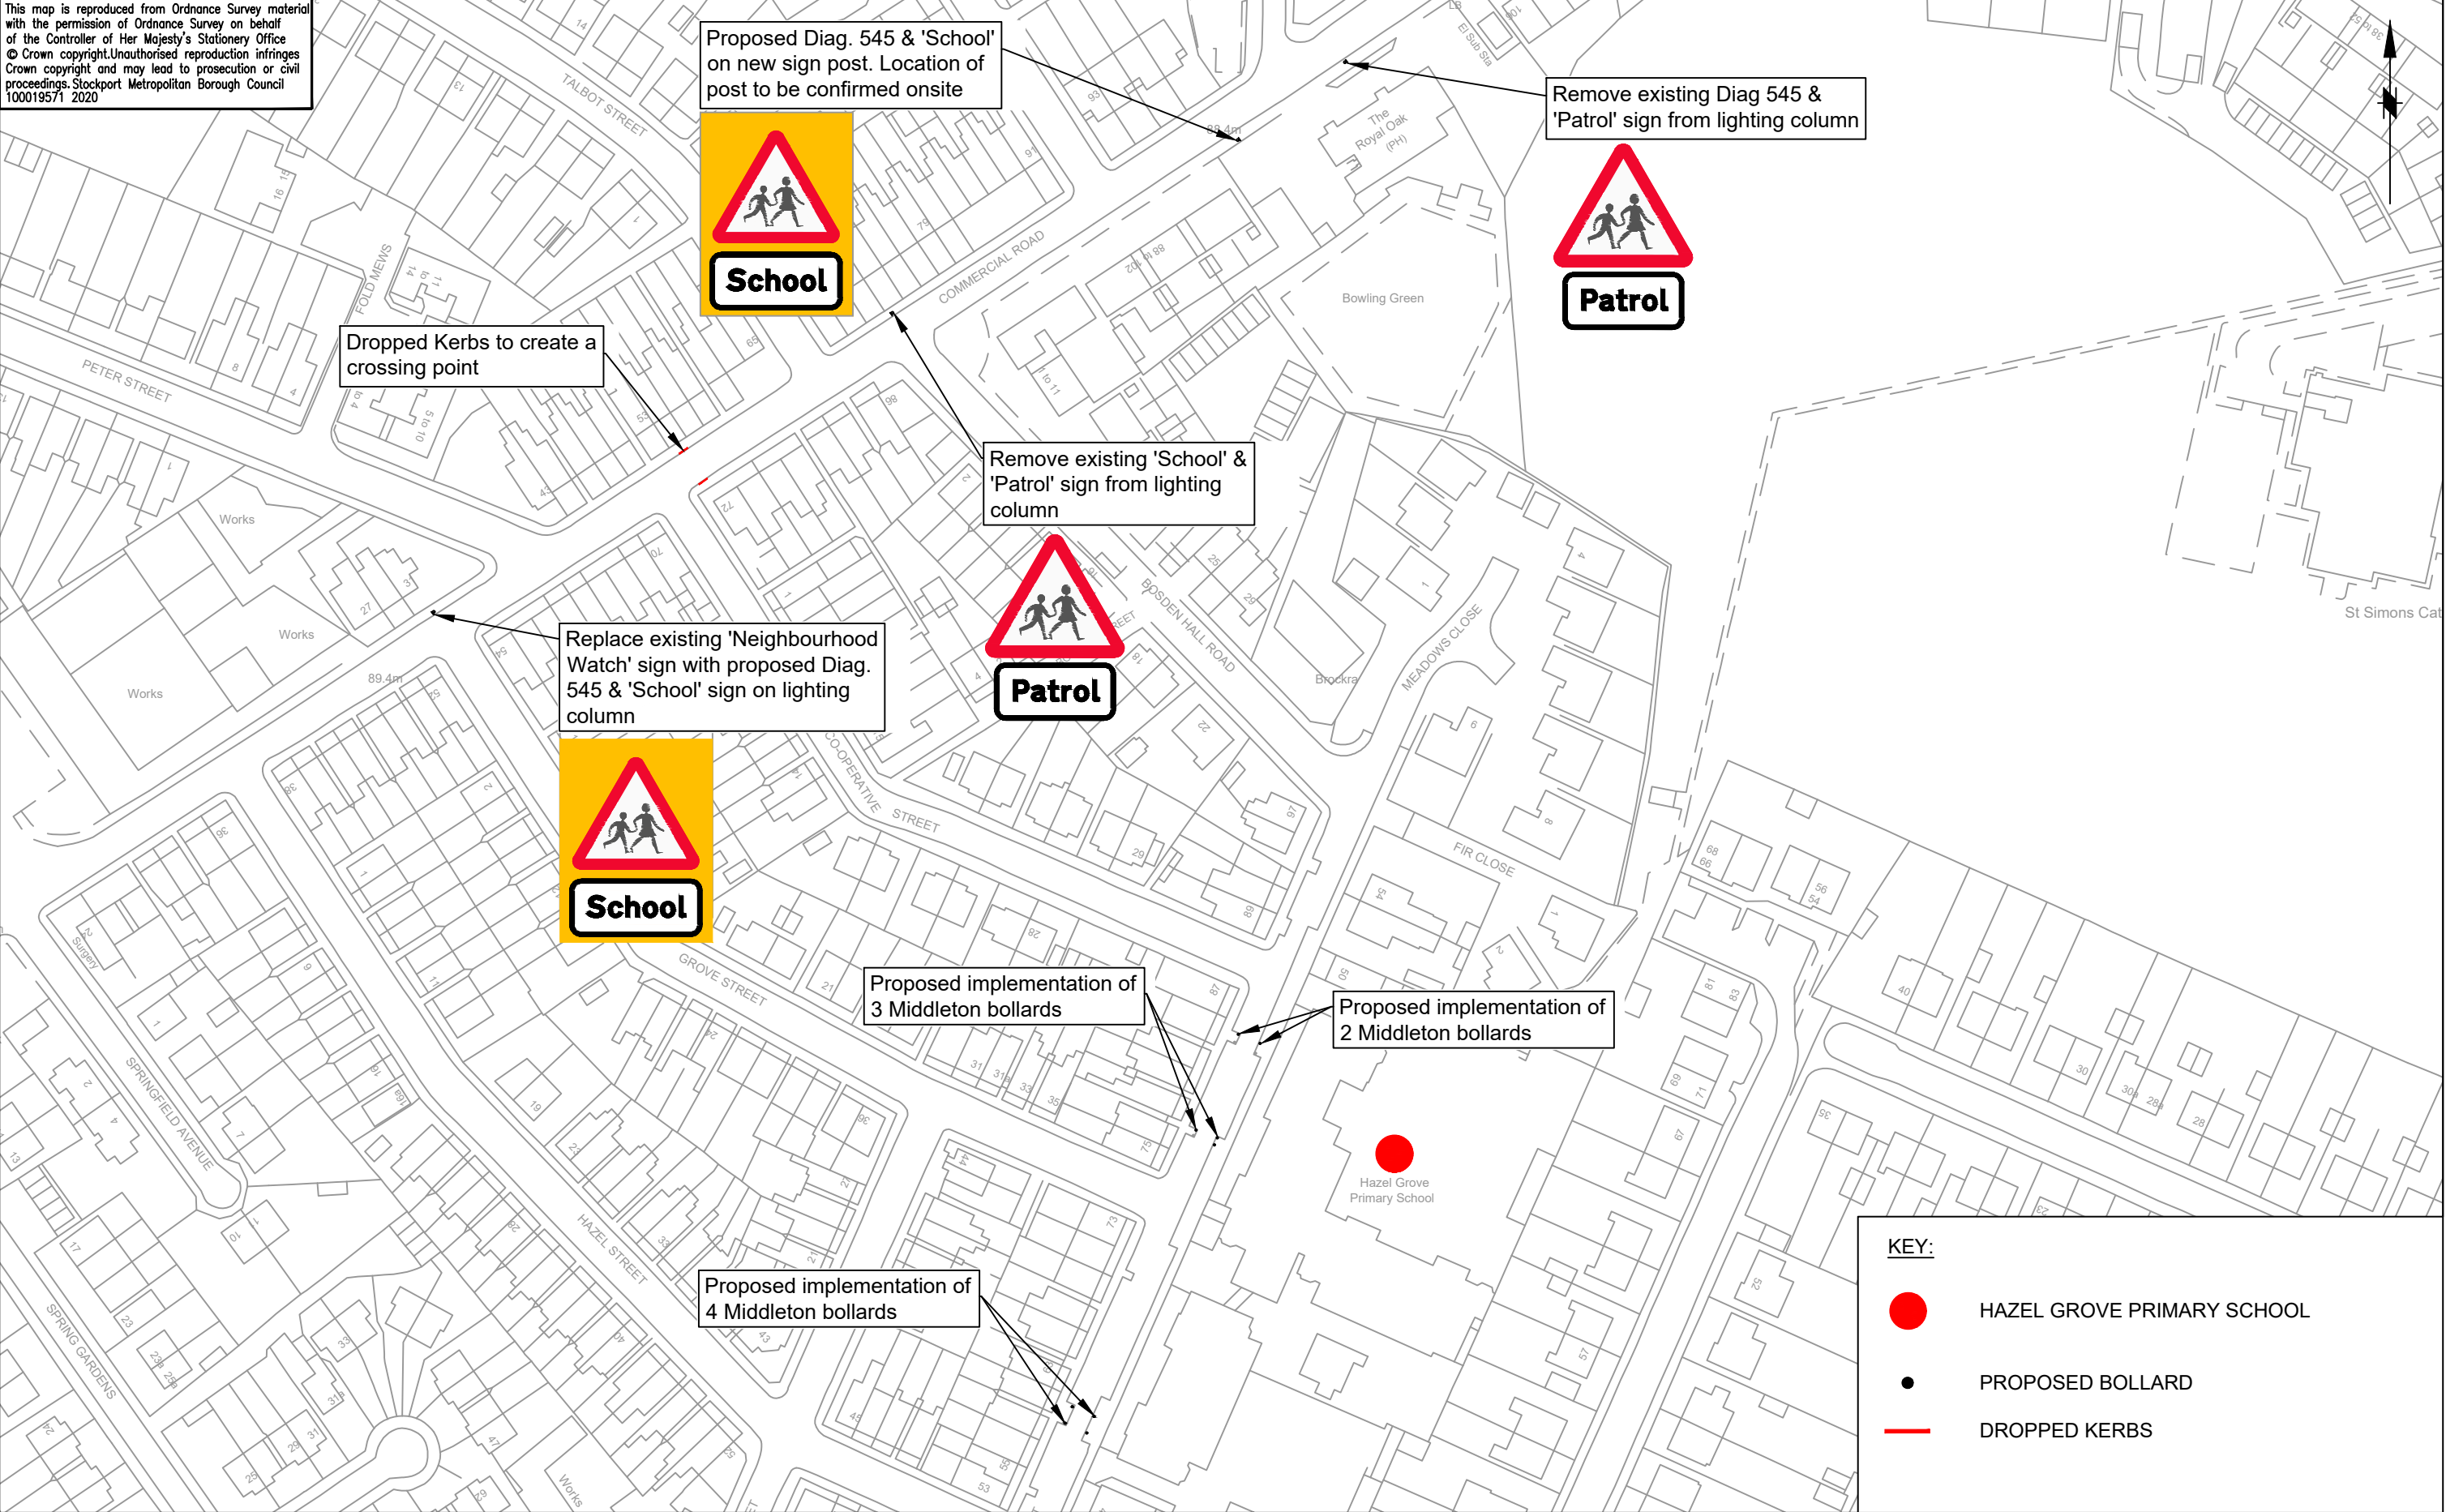

KEY:

- HAZEL GROVE PRIMARY SCHOOL
- PROPOSED BOLLARD
- DROPPED KERBS

 STOCKPORT METROPOLITAN BOROUGH COUNCIL HIGHWAYS AND TRANSPORTATION STOPFORD HOUSE STOCKPORT SK1 3XE Tel : 0161 474 CAROLINE SIMPSON CORPORATE DIRECTOR PLACE	AMENDMENTS <table border="1"> <thead> <tr> <th>DRAWN</th> <th>CHECKED</th> <th>DATE</th> <th>No</th> <th>AMENDMENT</th> </tr> </thead> <tbody> <tr> <td> </td> <td> </td> <td> </td> <td> </td> <td> </td> </tr> </tbody> </table>					DRAWN	CHECKED	DATE	No	AMENDMENT						JOB TITLE Road Safety Around Schools		<table border="1"> <tr> <td>Drawn</td> <td>Engineer</td> <td>Checked</td> <td>Approved</td> </tr> <tr> <td>AD</td> <td>CAS</td> <td>CAS</td> <td>AM</td> </tr> </table>		Drawn	Engineer	Checked	Approved	AD	CAS	CAS	AM
	DRAWN	CHECKED	DATE	No	AMENDMENT																						
	Drawn	Engineer	Checked	Approved																							
AD	CAS	CAS	AM																								
DRAWING TITLE Hazel Grove Primary School					<table border="1"> <tr> <td>Date</td> <td>Date</td> <td>Date</td> <td>Date</td> </tr> <tr> <td>06/21</td> <td>06/21</td> <td>06/21</td> <td>06/21</td> </tr> </table>		Date	Date	Date	Date	06/21	06/21	06/21	06/21													
Date	Date	Date	Date																								
06/21	06/21	06/21	06/21																								
Scale NTS @ A3					Drawing No. 0305_42_HG_002		Revision																				